


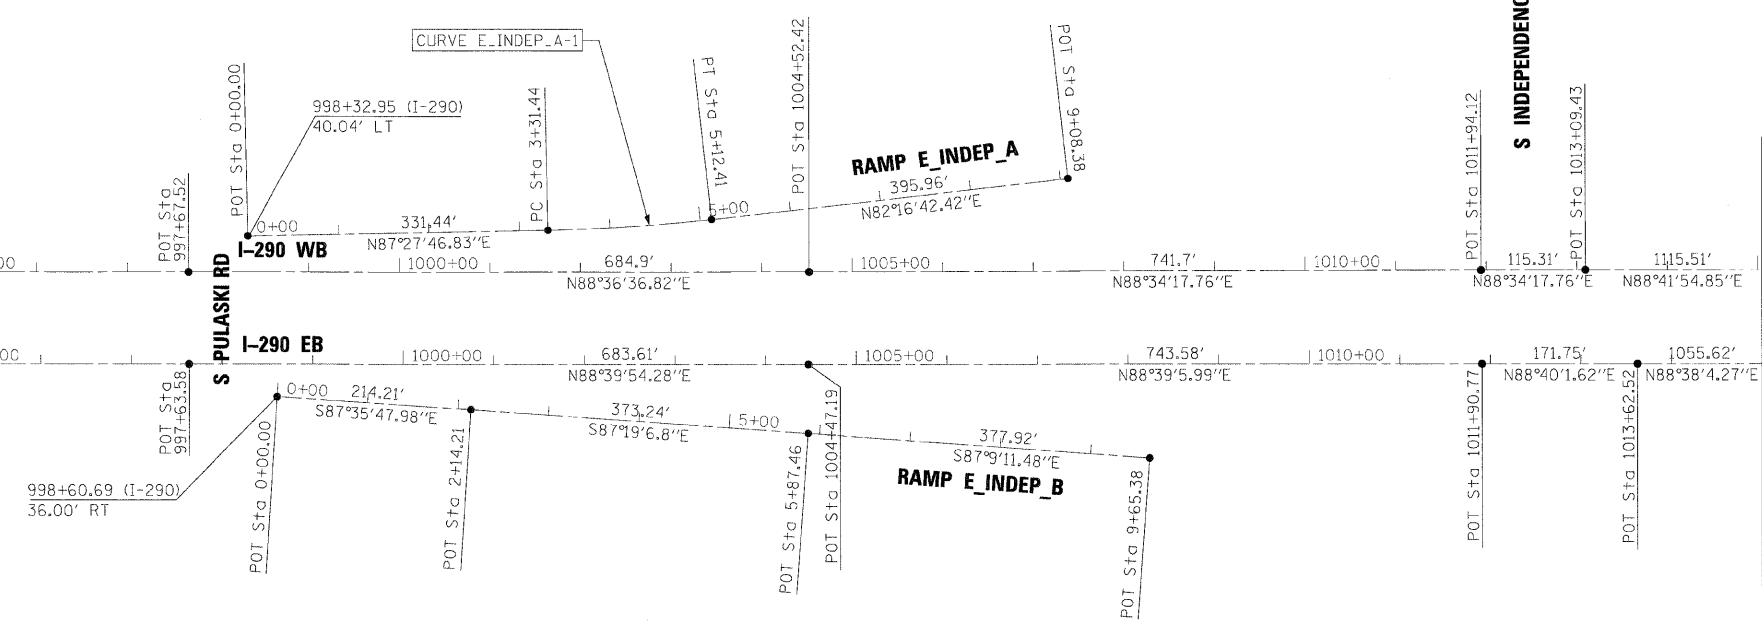

MATCH LINE STA. 987+00.00

MATCH LINE STA. 1015+00.00



FILE NAME =	DESIGNED - CAG	REVISED -
...\\exp\in_ABC_C3_290_ML_exal:ign_05.dgn	DRAWN - DMS	REVISED -
USER NAME = tblank	CHECKED - CAR	REVISED -
PLOT DATE = 11/12/2009	DATE - 10/16/09	REVISED -

benesch

**STATE OF ILLINOIS
DEPARTMENT OF TRANSPORTATION**

**ALIGNMENT PLAN
STA 987+00 TO STA 1015+00**

SCALE: 1"=100' SHEET NO. 5 OF 33 SHEETS STA. TO STA.

F.A.I. RTE.	SECTION	COUNTY	TOTAL SHEETS	SHEET NO.
290	(2828B,D, ETC., 3031,1)RS-6	COOK	185	20
CONTRACT NO. 60G53				
FED. ROAD DIST. NO. ILLINOIS FED. AID PROJECT				