


NOTE:
 MAINLINE PAVING TO
 EXTEND 1' ONTO HMA
 SHOULDERS. SEE TYPICAL
 SECTIONS.

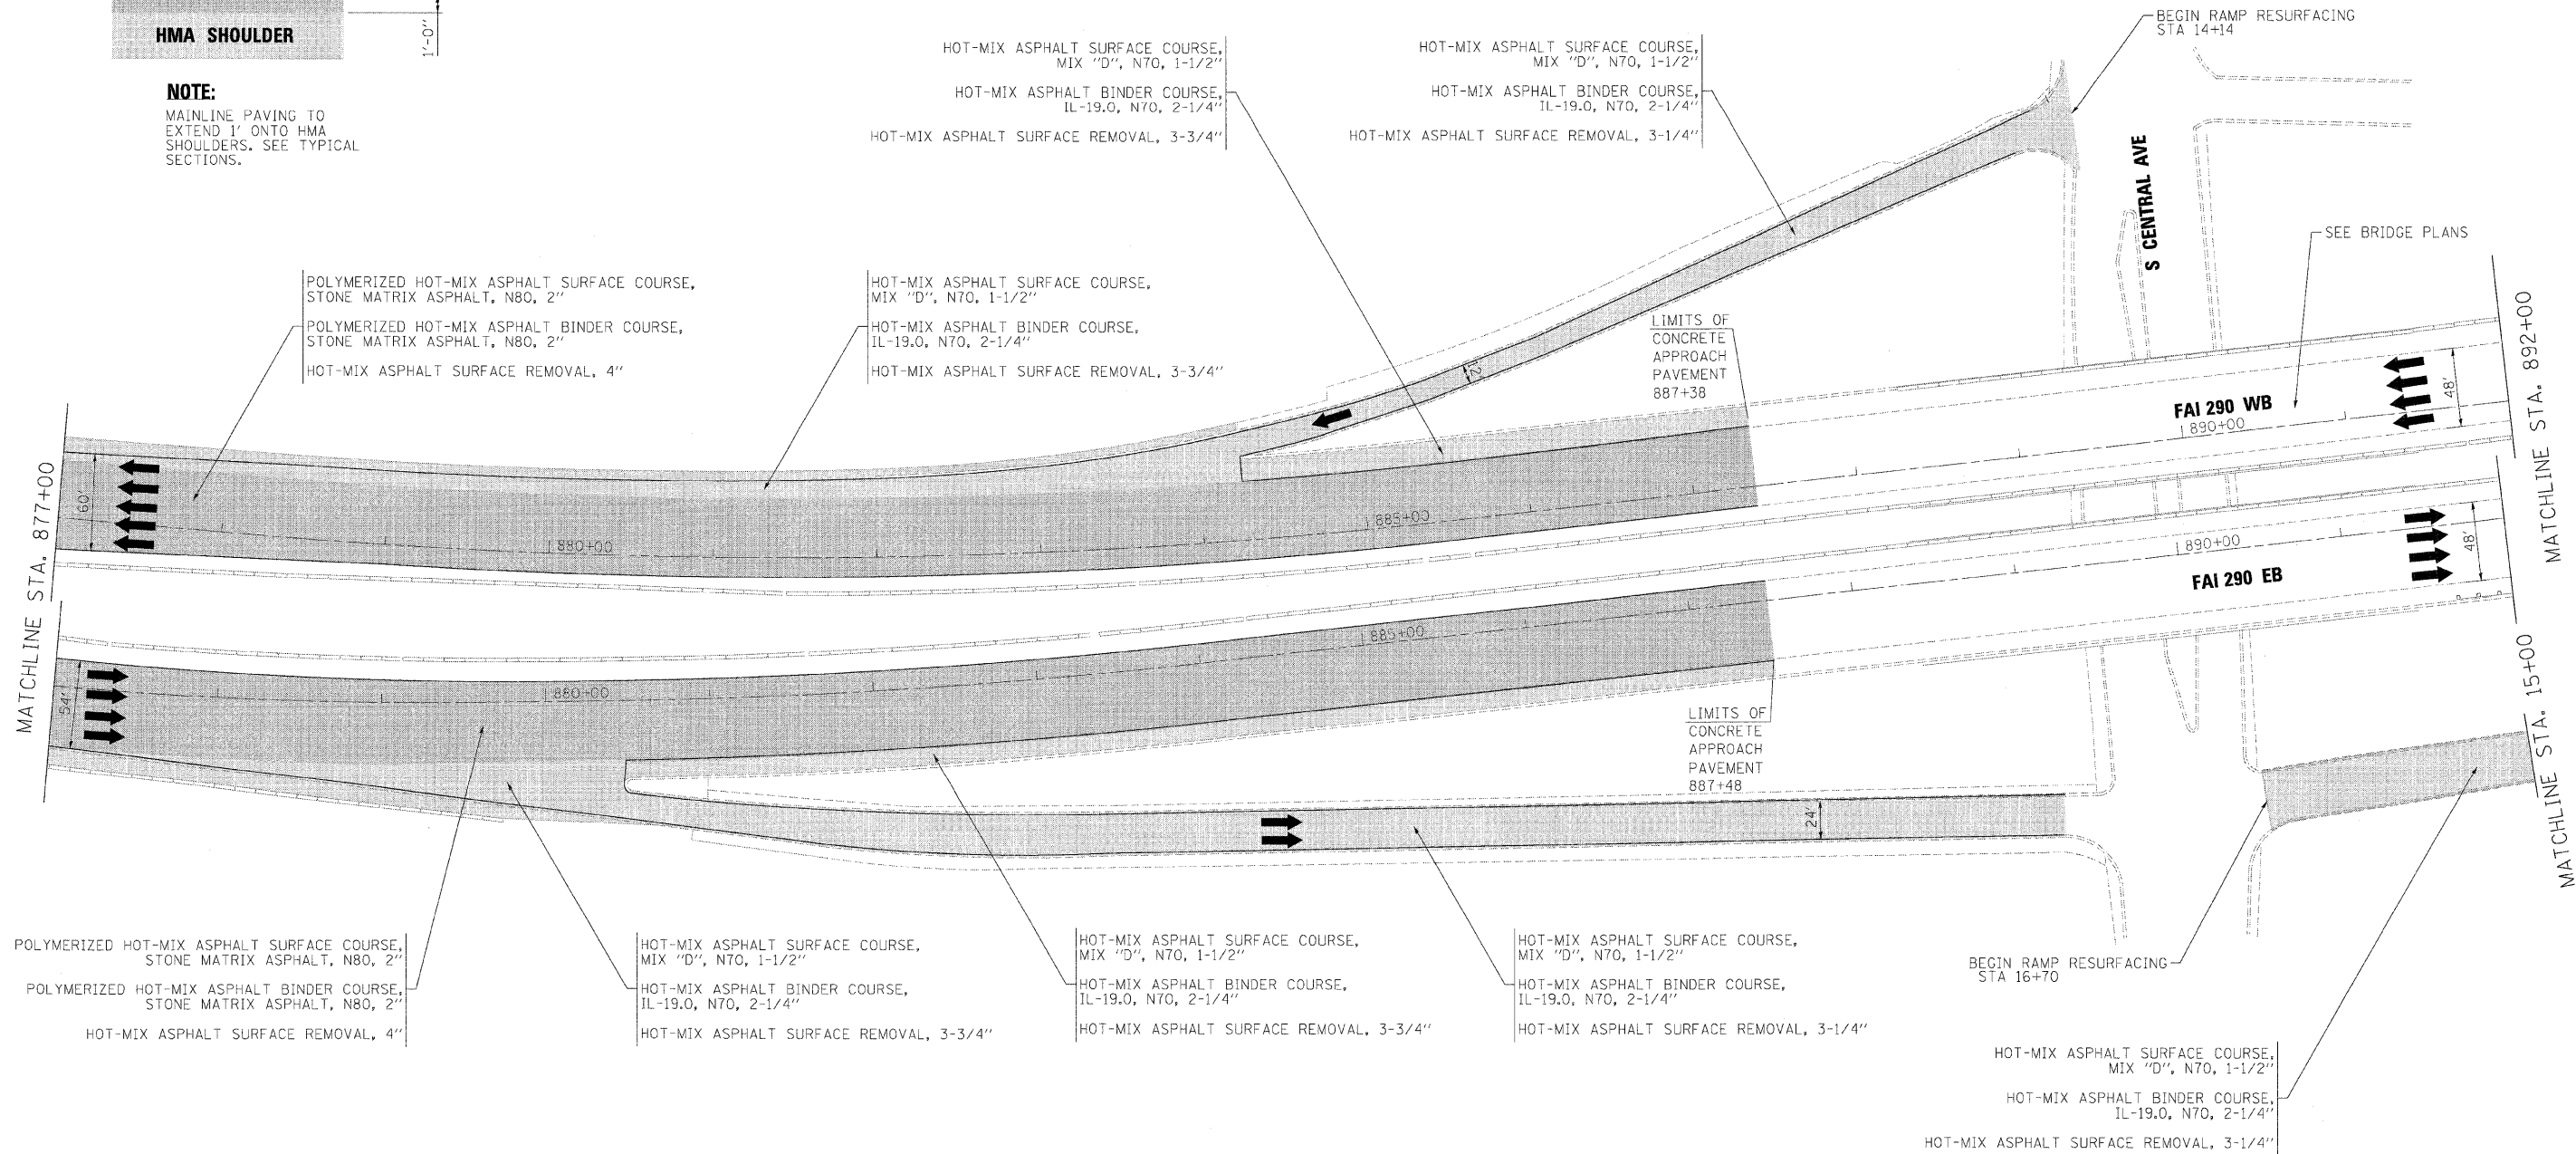

| | | |
|---------------------------------|-----------------|-----------|
| FILE NAME = | DESIGNED - CAG | REVISED - |
| ...p\pin_abc_c3_290_plan_02.dgn | DRAWN - DMS | REVISED - |
| USER NAME = jmejewski | CHECKED - CAR | REVISED - |
| DATE = 11/13/2009 | DATE - 10/16/09 | REVISED - |

benesch

**STATE OF ILLINOIS
 DEPARTMENT OF TRANSPORTATION**

| | |
|---------------------------------|--------------------------|
| ROADWAY PLAN | |
| STA 877+00 TO STA 892+00 | |
| SCALE: 1"=50' | SHEET NO. 2 OF 24 SHEETS |
| STA. | TO STA. |

| | | | | |
|---------------------------------|---------|---------------------------|--------------|-----------|
| F.A.I. RTE. | SECTION | COUNTY | TOTAL SHEETS | SHEET NO. |
| 290 (I2828B,D, ETC., 3031.IRS-6 | | COOK | 185 | 50 |
| FED. ROAD DIST. NO. | | ILLINOIS FED. AID PROJECT | | |
| | | CONTRACT NO. 60G53 | | |