


NOTE:

MAINLINE PAVING TO EXTEND 1' ONTO HMA SHOULDERS. SEE TYPICAL SECTIONS.

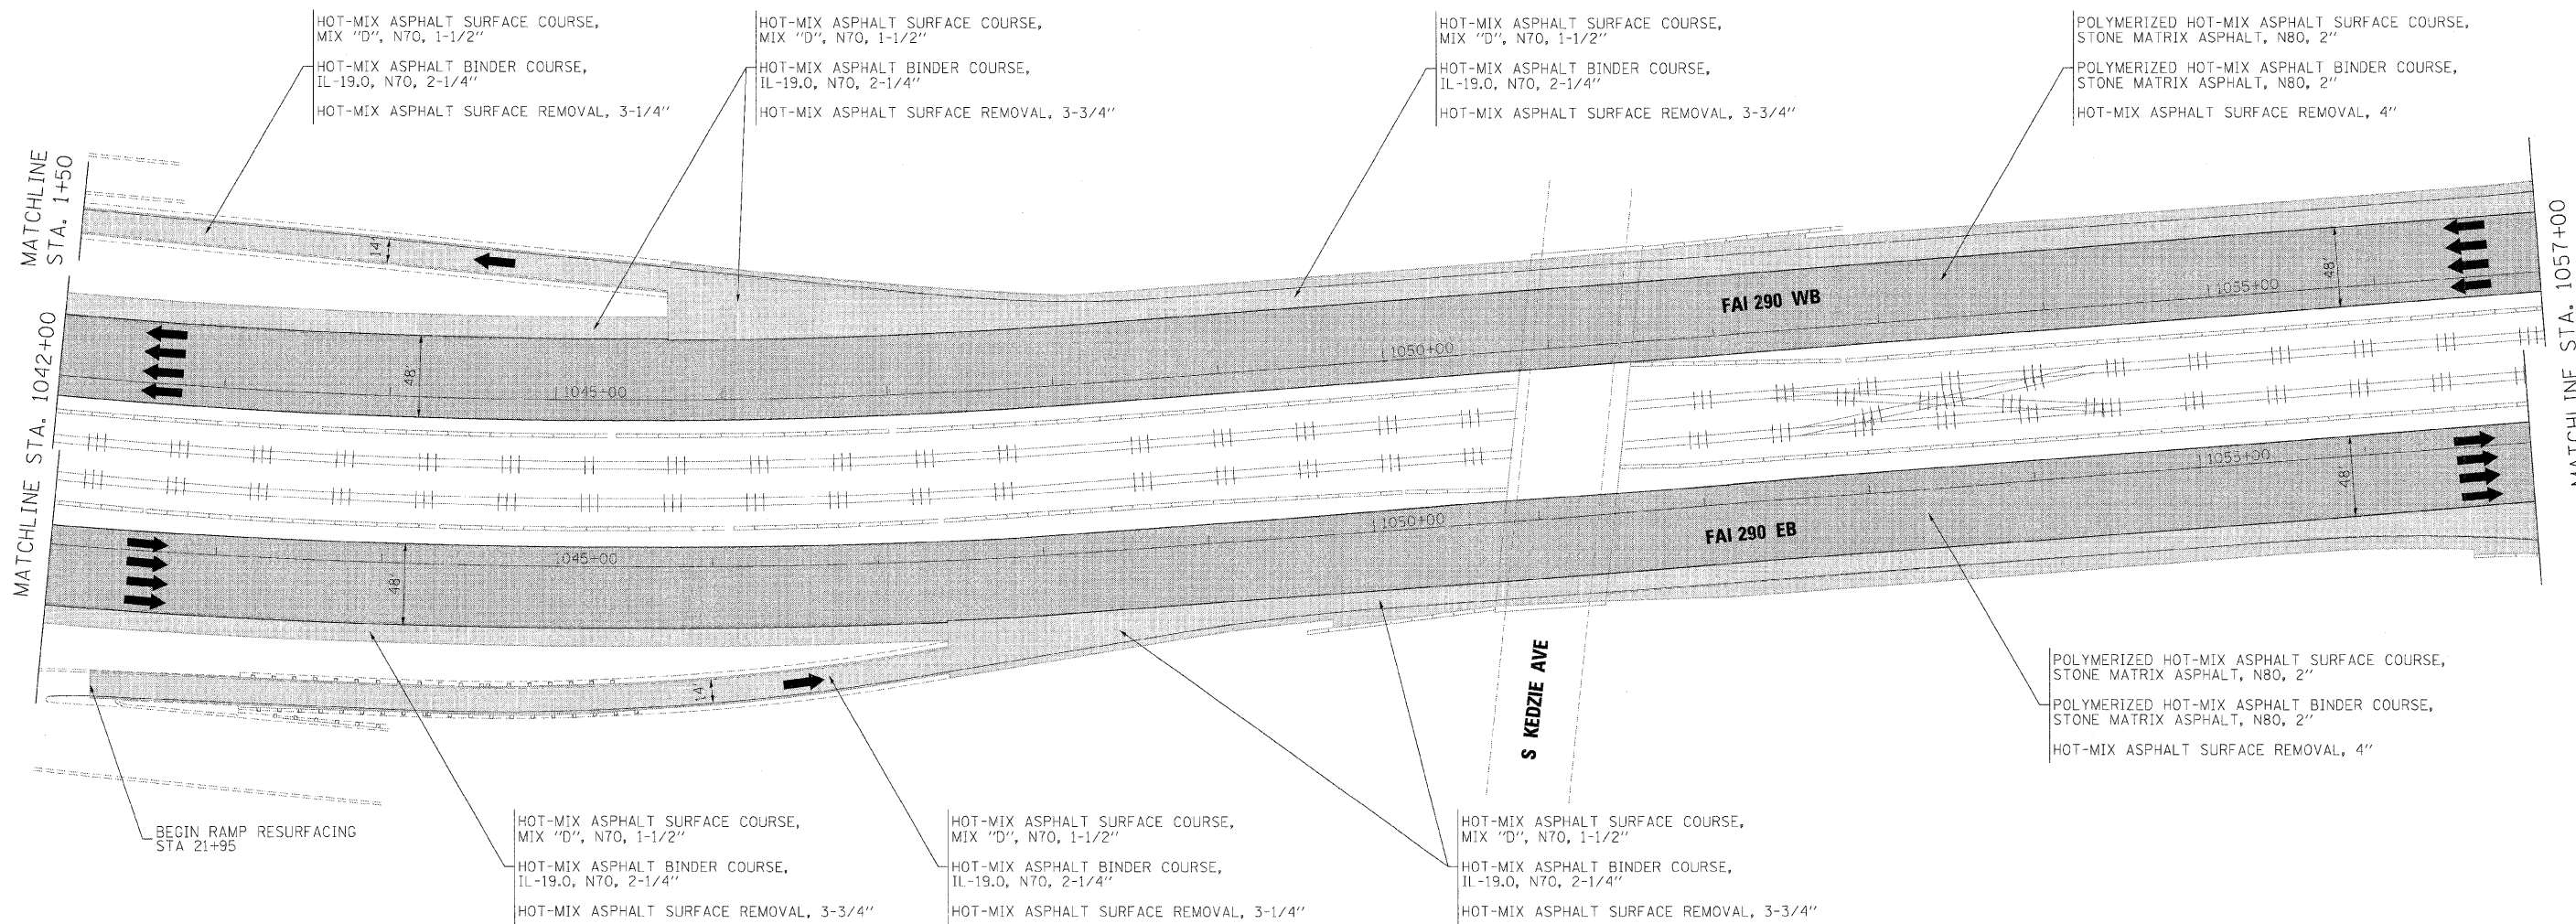

FILE NAME =	DESIGNED - CAG	REVISED -
...p\pin_abc_c3_290_plan_13.dgn	DRAWN - DMS	REVISED -
USER NAME = jma_ewski	CHECKED - CAR	REVISED -
PLUJ DATE = 11/13/2009	DATE - 10/16/09	REVISED -

benesch

**STATE OF ILLINOIS
DEPARTMENT OF TRANSPORTATION**

ROADWAY PLAN			
STA 1042+00 TO STA 1057+00			
SCALE: 1"=50'	SHEET NO. 13 OF 24 SHEETS	STA.	TO STA.

F.A.I. RTE.	SECTION	COUNTY	TOTAL SHEETS	SHEET NO.
290	(2828B,D, ETC., 3031.)RS-6	COOK	185	61
FED. ROAD DIST. NO. ILLINOIS FED. AID PROJECT			CONTRACT NO. 60653	