


WEST ABUTMENT
(LOOKING WEST)

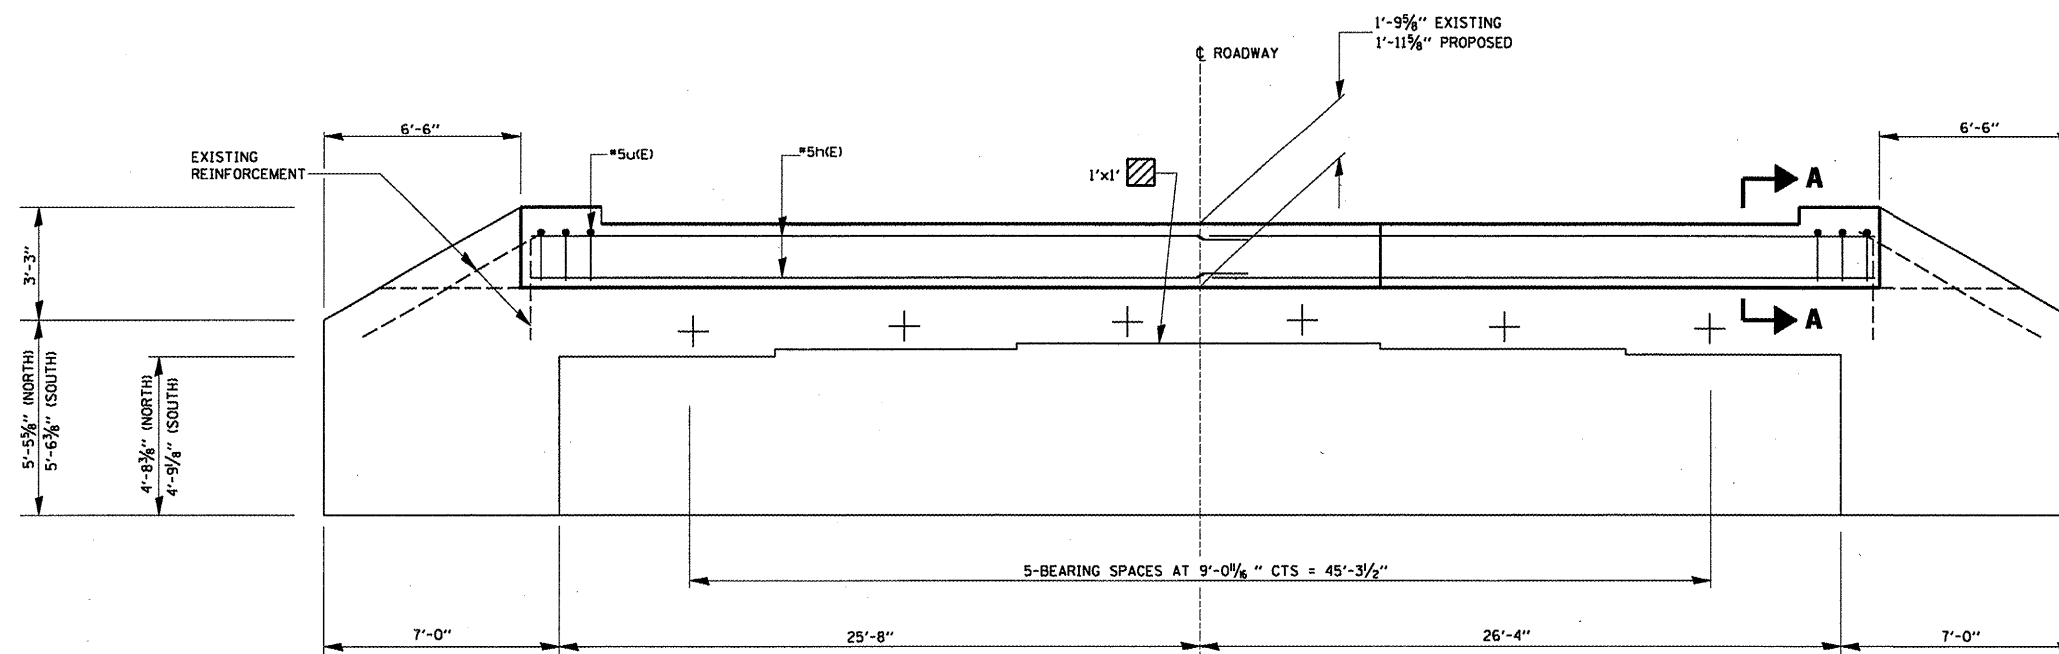

EAST ABUTMENT
(LOOKING EAST)

BILL OF MATERIALS

ITEM	UNIT	QUANTITY
STRUCTURAL REPAIR OF CONCRETE \leq 5"	SO. FT.	5

NOTE:

FOR QUANTITIES OF:
CONCRETE REMOVAL, CONCRETE SUPERSTRUCTURAL,
REINFORCEMENT BARS (EPOXY COATED) AND SECTION A-A
SEE SHEET 2 OF 7

LEGEND:

STRUCTURAL REPAIR OF CONCRETE \leq 5"

FILE NAME =
c:\p\work\PWIDOT\TINI\AKOSHV\d0101671\016-0948.dgn

USER NAME = tni:akosmv
PLOT SCALE = 100.0000' / IN.
PLOT DATE = 11/4/2009

DESIGNED - RTB
DRAWN - MVT
CHECKED - MVT
DATE - 11/4/09

REVISED -
REVISED -
REVISED -
REVISED -

STATE OF ILLINOIS
DEPARTMENT OF TRANSPORTATION

IL 19 (IRVING PARK ROAD) OVER EJ & E RR
ABUTMENTS REPAIRS DETAILS
S.N. 016-0948

SCALE: SHEET NO. 5 OF 7 SHEETS STA. TO STA.

F.A.U. RTE.	SECTION	COUNTY	TOTAL SHEETS	SHEET NO.
1321	0303 VB-1	COOK	21	11
CONTRACT NO. 60H80				
ILLINOIS FED. AID PROJECT				