


**SYMBOLS**

W20-2 48  
 EAST ILL 19  
 WEST ILL 19  
 ROAD CLOSED AHEAD W20-3 (0) 48  
 ROAD CLOSED 500 FT W20-3 (0) 48  
 M5-1L (0) 2115  
 M5-1R (0) 2115  
 M6-3(0)-2115  
 END DETOUR M4-8a  
 M4-10R 48x18  
 M4-10L 48x18  
 ROAD CLOSED R11-2  
 ROAD CLOSED 1.5 MILES AHEAD LOCAL TRAFFIC ONLY R11-3a 60x30

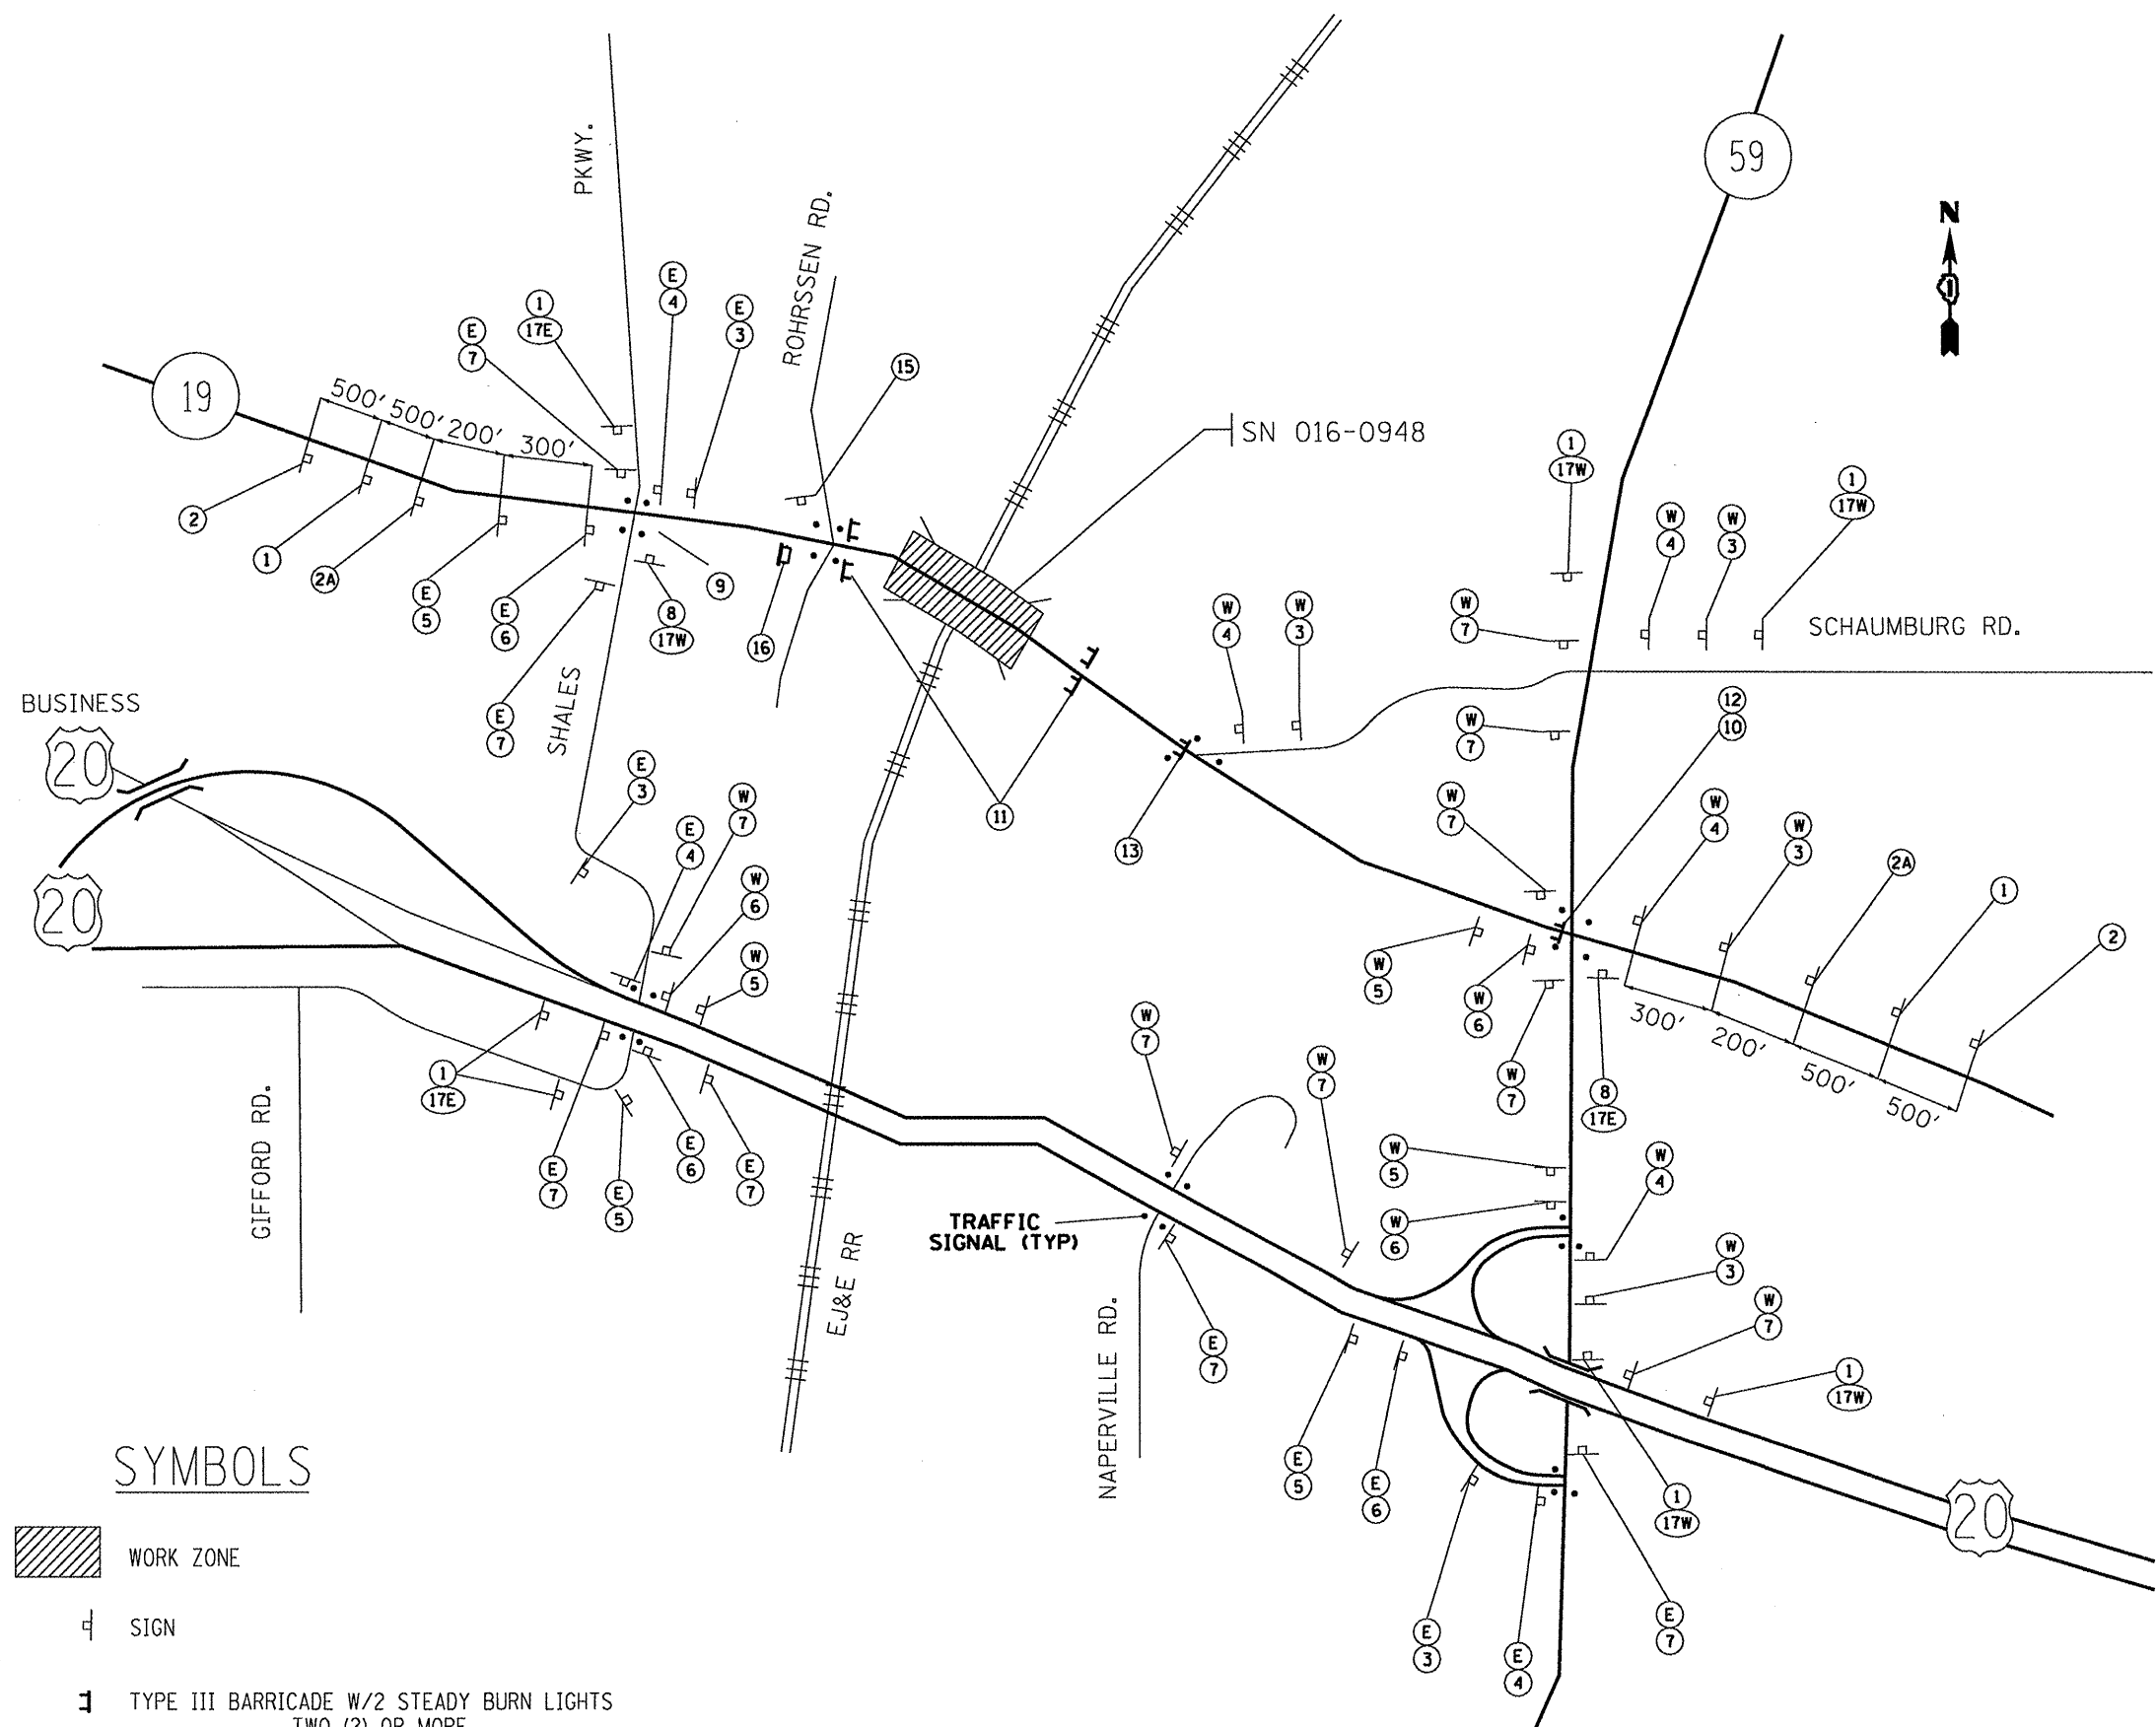

ROAD CLOSED TO THRU TRAFFIC R11-4  
 ROAD CLOSED 0.5 MILES AHEAD LOCAL TRAFFIC ONLY R11-3a 60x30

NOTE: USE BARRELS TO CLOSE LEFT TURN LANE ON SB ROHRSSSEN RD.  
 R3-2  
 15

16 -CMS: USE BARRELS TO CLOSE EB IL 19 THRU LANE AT ROHRSSSEN RD.

EAST ILL 19  
 WEST ILL 19  
 17E  
 17W

ILL 19 M1-50-2424  
 DETOUR M4-8-2412  
 EAST M3-2-2412  
 WEST M3-4-2412

- SYMBOLS**
- WORK ZONE
  - SIGN
  - TYPE III BARRICADE W/2 STEADY BURN LIGHTS TWO (2) OR MORE
  - CHANGEABLE MESSAGE SIGN

FILE NAME =	USER NAME = rodriiguezj	DESIGNED -	REVISED -	<b>STATE OF ILLINOIS DEPARTMENT OF TRANSPORTATION</b>	<b>IL 19 (IRVING PARK RD.) OVER EJ &amp; E RR DETOUR PLAN</b>	F.A.U. RTE.	SECTION	COUNTY	TOTAL SHEETS	SHEET NO.
at:\p\work\p\WIDOT\RODRIGUEZJ\d0157028	81609-shr-rdwj.dgn	DRAWN -	REVISED -			1321	0303 VB-1	COOK	21	15
	PLOT SCALE = 1/8" = 1' / IN.	CHECKED -	REVISED -			CONTRACT NO. 60H80				
	PLOT DATE = 11/4/2009	DATE -	REVISED -			[ILLINOIS] FED. AID PROJECT				