


TRAFFIC SIGNAL LEGEND

	PROPOSED	EXISTING		PROPOSED	EXISTING
CONTROLLER CABINET			JUNCTION BOX		
RAILROAD CONTROL CABINET			HANDHOLE		
SERVICE INSTALLATION, (P) POLE OR (G) GROUND MOUNT			HEAVY DUTY HANDHOLE		
TELEPHONE CONNECTION			DOUBLE HANDHOLE		
SIGNAL HEAD			G.S. CONDUIT IN TRENCH OR PUSHED		
SIGNAL HEAD WITH BACKPLATE			COMMON TRENCH	CT	
SIGNAL HEAD OPTICALLY PROGRAMMED			UNIT DUCT	UD	
SIGNAL HEAD PEDESTRIAN with COUNTDOWN TIMER			PEDESTRIAN PUSHBUTTON DETECTOR		
ILLUMINATED SIGN "NO LEFT TURN"			DETECTOR LOOP, TYPE I		
ILLUMINATED SIGN "NO RIGHT TURN"			PERFORMED DETECTOR LOOP		
SIGNAL POST			MICROWAVE VEHICLE SENSOR		
WOOD POLE			VIDEO DETECTOR		
STEEL MAST ARM ASSEMBLY AND POLE			CLOSED CIRCUIT TV		
ALUMINUM MAST ARM ASSEMBLY AND POLE			EMERGENCY VEHICLE SYSTEM DETECTOR		
STEEL COMBINATION MAST ARM ASSEMBLY AND POLE WITH LUMINAIRE			CONFIRMATION BEACON		
			UNINTERRUPTIBLE POWER SUPPLY		

EXISTING TO BE REMOVED LEGEND

"E"	EXISTING CONTROLLER TO BE REMOVED
"E"	EXISTING SERVICE TO BE REMOVED
"E"	EXISTING SIGNAL HEAD TO BE REMOVED
"E"	EXISTING PEDESTRIAN SIGNAL HEAD TO BE REMOVED
"E"	EXISTING SIGNAL POST TO BE REMOVED
"E"	EXIST. STEEL MAST ARM POLE AND FOUNDATION TO BE REMOVED
"E"	EXIST. ALUM. MAST ARM POLE AND FOUNDATION TO BE REMOVED
"E"	EXISTING HAND HOLE TO BE REMOVED
"E"	EXISTING HEAVY DUTY TO BE REMOVED
"E"	EXISTING PUSHBUTTON TO BE REMOVED
"E"	EXISTING LOOP DETECTOR TO BE ABANDON
"E"	EXISTING VEHICLE LIGHT DETECTOR TO BE REMOVED
"E"	EXISTING CONFIRMATION BEACON TO BE REMOVED

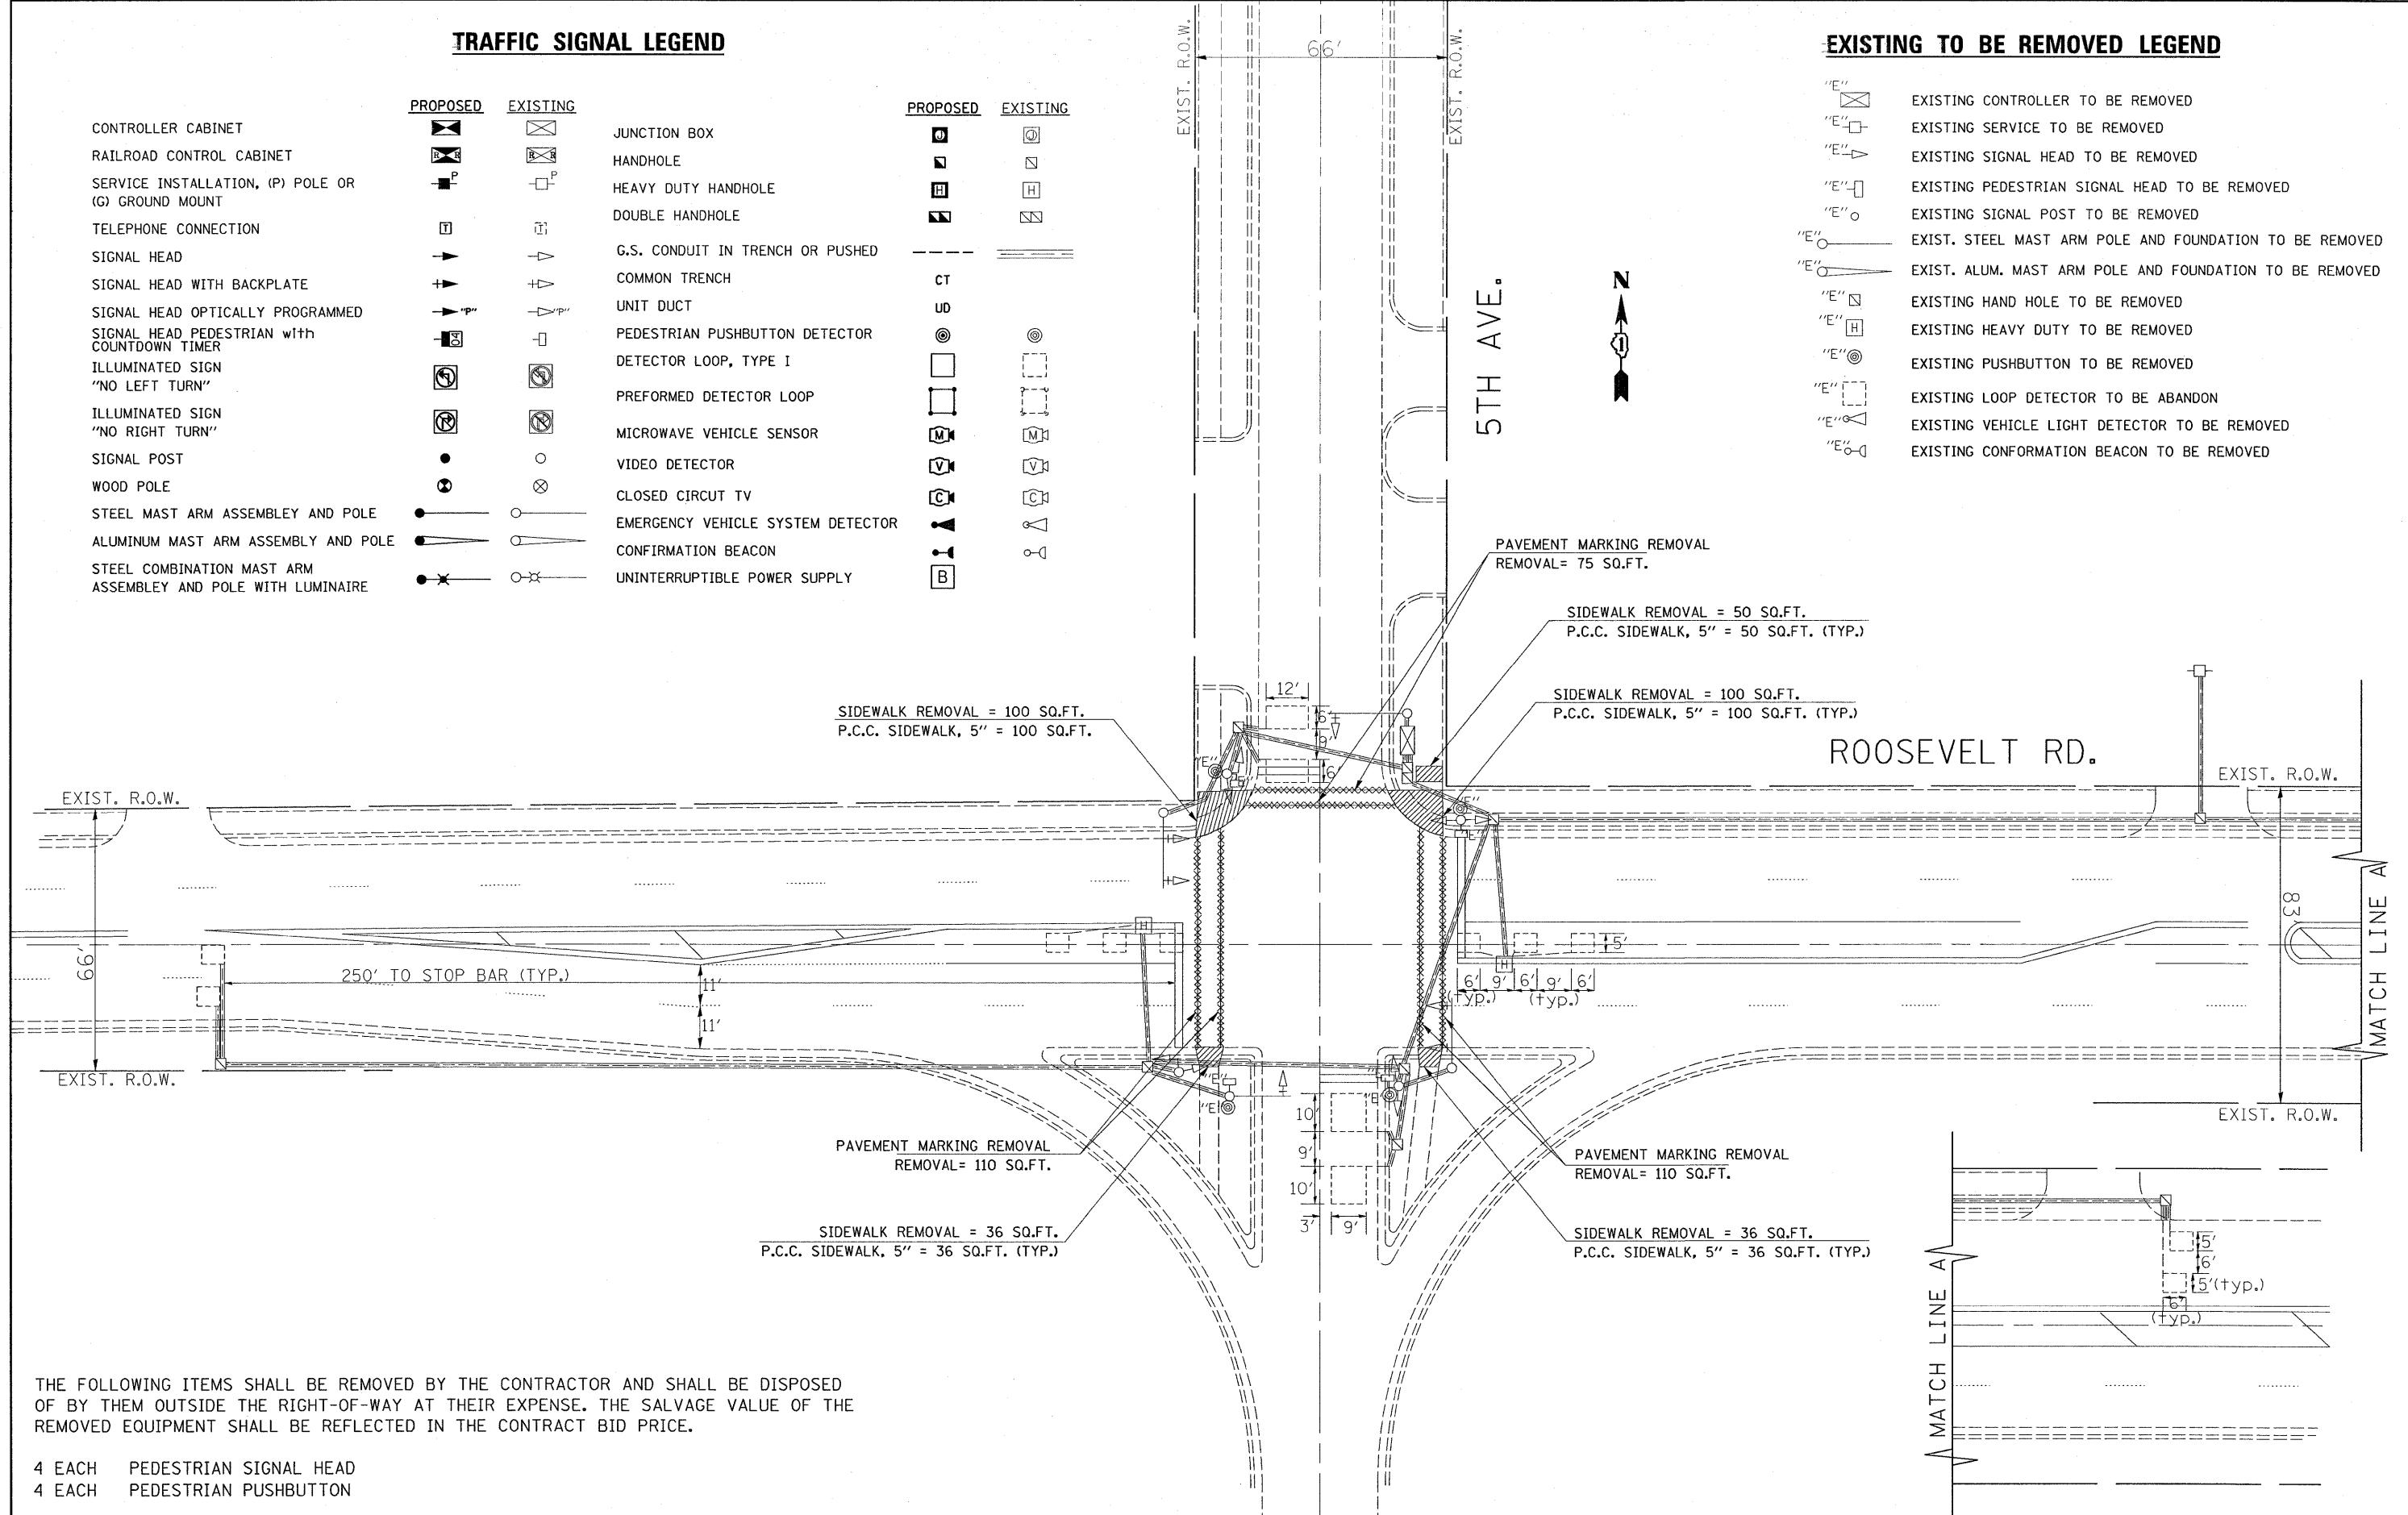

THE FOLLOWING ITEMS SHALL BE REMOVED BY THE CONTRACTOR AND SHALL BE DISPOSED OF BY THEM OUTSIDE THE RIGHT-OF-WAY AT THEIR EXPENSE. THE SALVAGE VALUE OF THE REMOVED EQUIPMENT SHALL BE REFLECTED IN THE CONTRACT BID PRICE.

- 4 EACH PEDESTRIAN SIGNAL HEAD
- 4 EACH PEDESTRIAN PUSHBUTTON

FILE NAME =	USER NAME = kantarphixaybc	DESIGNED -	REVISED -	STATE OF ILLINOIS DEPARTMENT OF TRANSPORTATION	TRAFFIC SIGNAL MODERNIZATION AND REMOVE EXISTING TRAFFICAL SIGNAL EQUIPMENT PLAN ROOSEVELT RD. AT 5TH AVE.	F.A.P. RTE. 347	SECTION 2009-094 TS	COUNTY COOK	TOTAL SHEETS 14	SHEET NO. 7		
ci:\pw\work\p\WIDOT\KANTARPHIXAYBC\d01178	5\T5.dgn	DRAWN -	REVISED -			SCALE:	SHEET NO. OF SHEETS STA. TO STA.	FED. ROAD DIST. NO.	ILLINOIS FED. AID PROJECT	CONTRACT NO. 60151		
	PLOT SCALE = 20.0000' / IN.	CHECKED -	REVISED -									
	PLOT DATE = 11/6/2009	DATE -	REVISED -									

05:12:21 11/06/2009