





 
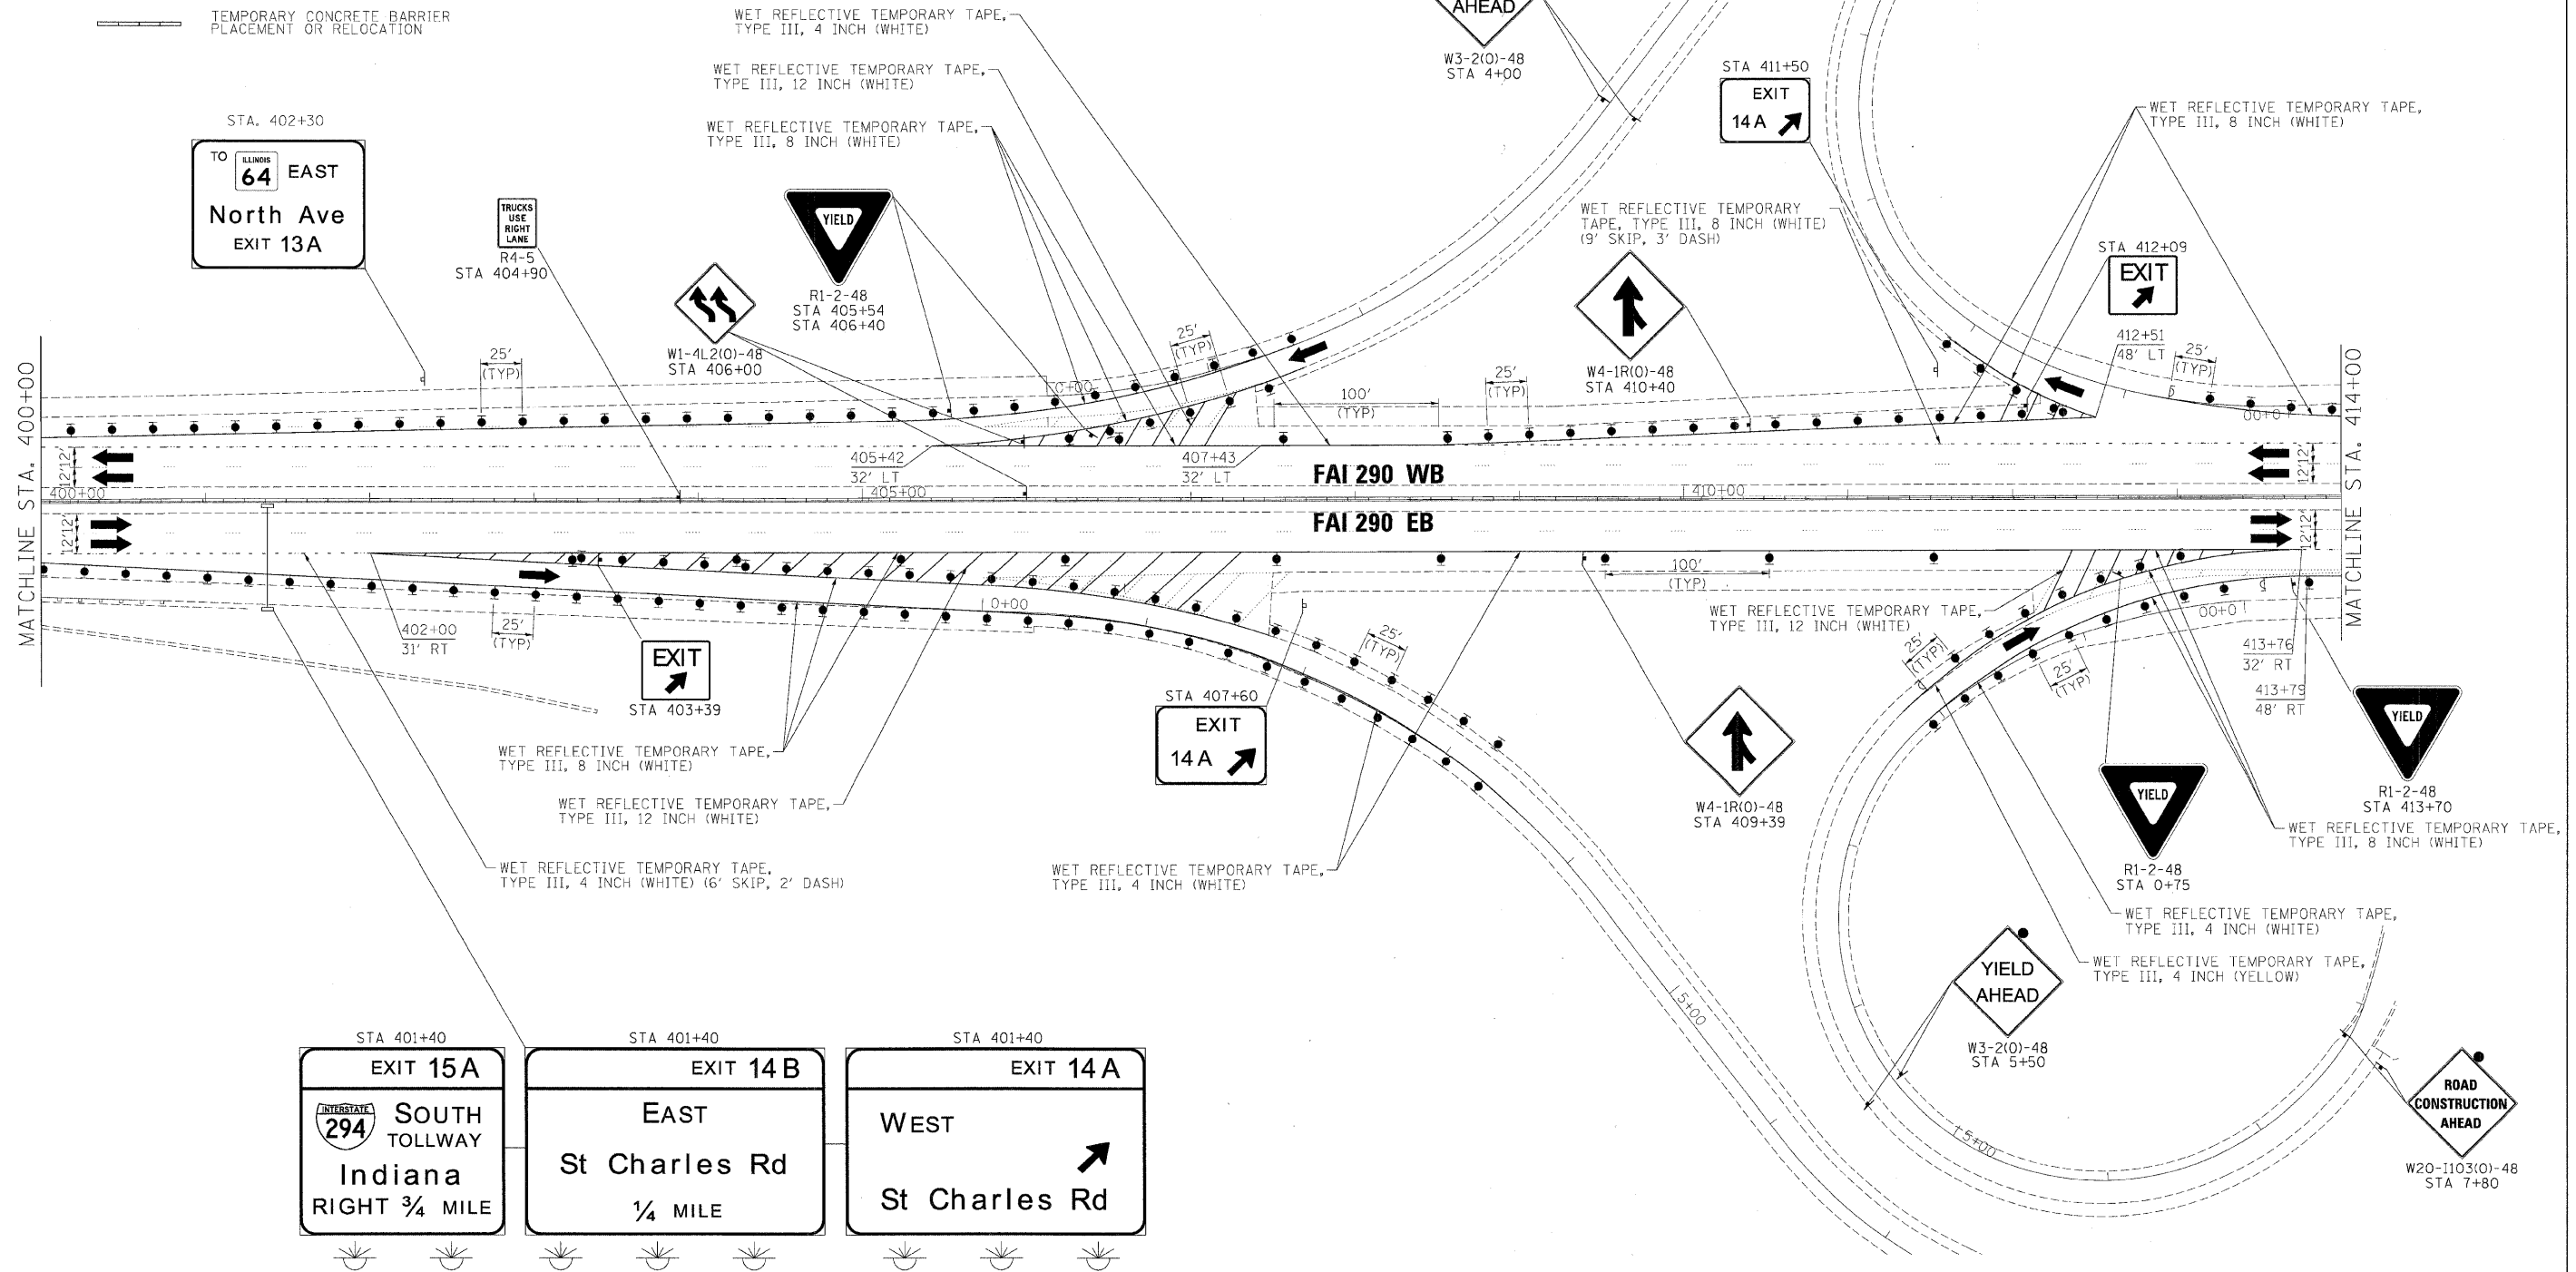



LEGEND:

-  TEMPORARY SIGN PANELS
-  WORK ZONE
-  TRAFFIC ARROW
-  FLASHING ARROW BOARD
-  TYPE II BARRICADES, DRUMS, OR VERTICAL PANEL W/ STEADY BURNING MONODIRECTIONAL LIGHT
-  TEMPORARY IMPACT ATTENUATORS
-  TEMPORARY CONCRETE BARRIER PLACEMENT OR RELOCATION



| | | |
|---|--|--|
| STA 401+40 EXIT 15A  SOUTH TOLLWAY Indiana RIGHT 3/4 MILE | STA 401+40 EXIT 14B EAST St Charles Rd 1/4 MILE | STA 401+40 EXIT 14A WEST St Charles Rd |
|---|--|--|

| | | | | | | | | | | | | |
|---|-----------------|-----------|----------------|---|--|------------|-------------|---------------------------|---------|--------------|--------------|-----------|
| FILE NAME = | DESIGNED - AJP | REVISED - | benesch | STATE OF ILLINOIS DEPARTMENT OF TRANSPORTATION | MAINTENANCE OF TRAFFIC PLAN - STAGE 1 | | | F.A.I. RTE. | SECTION | COUNTY | TOTAL SHEETS | SHEET NO. |
| ...ppp\in_abc_c4_290.mat_SF.1.57.dgn | DRAWN - TMB | REVISED - | | | 290 | 2009-0999R | COOK/DUPAGE | 309 | 65 | | | |
| USER NAME = tblank | CHECKED - JJT | REVISED - | | | CONTRACT NO. 60157 | | | | | | | |
| PLOT DATE = 11/13/2009 | DATE = 10/16/09 | REVISED - | | | SCALE: 1"=50' | | | SHEET NO. 20 OF 69 SHEETS | | STA. TO STA. | | |
| FED. ROAD DIST. NO. ILLINOIS FED. AID PROJECT | | | | | | | | | | | | |