



STATE OF ILLINOIS
DEPARTMENT OF TRANSPORTATION

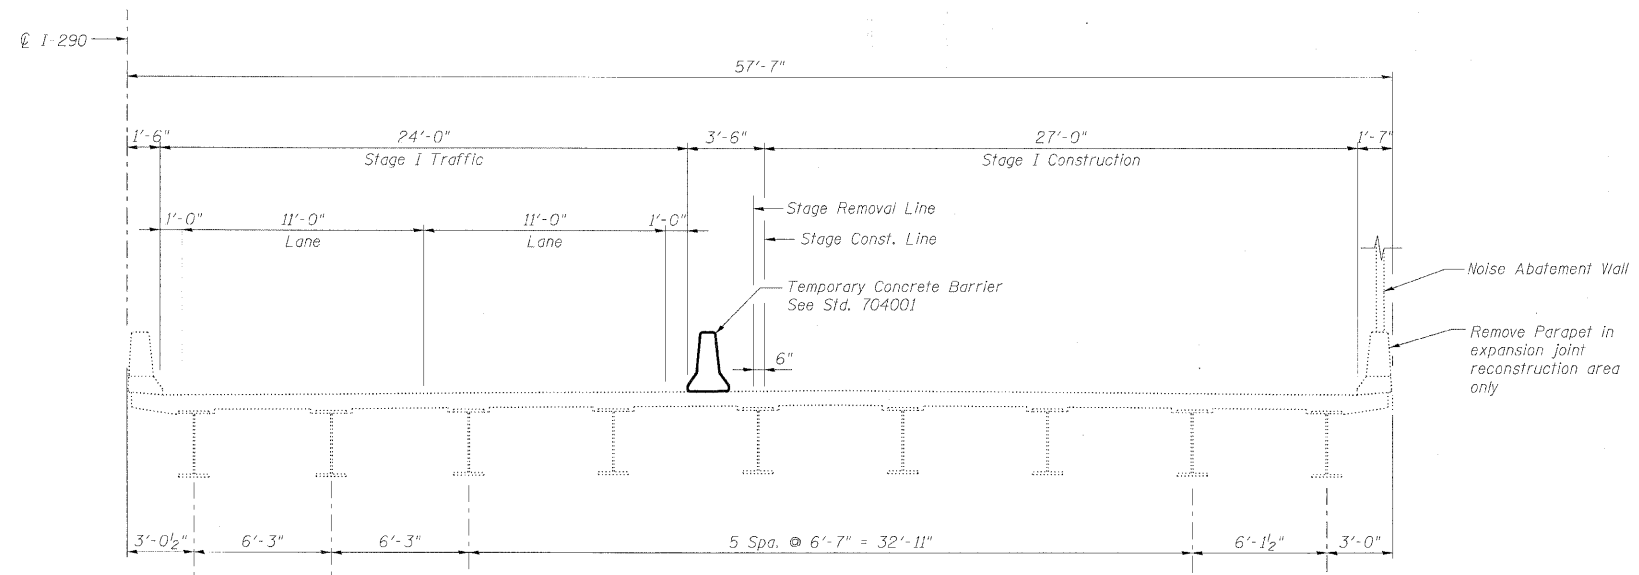

STAGE I CROSS SECTION
(Looking South)

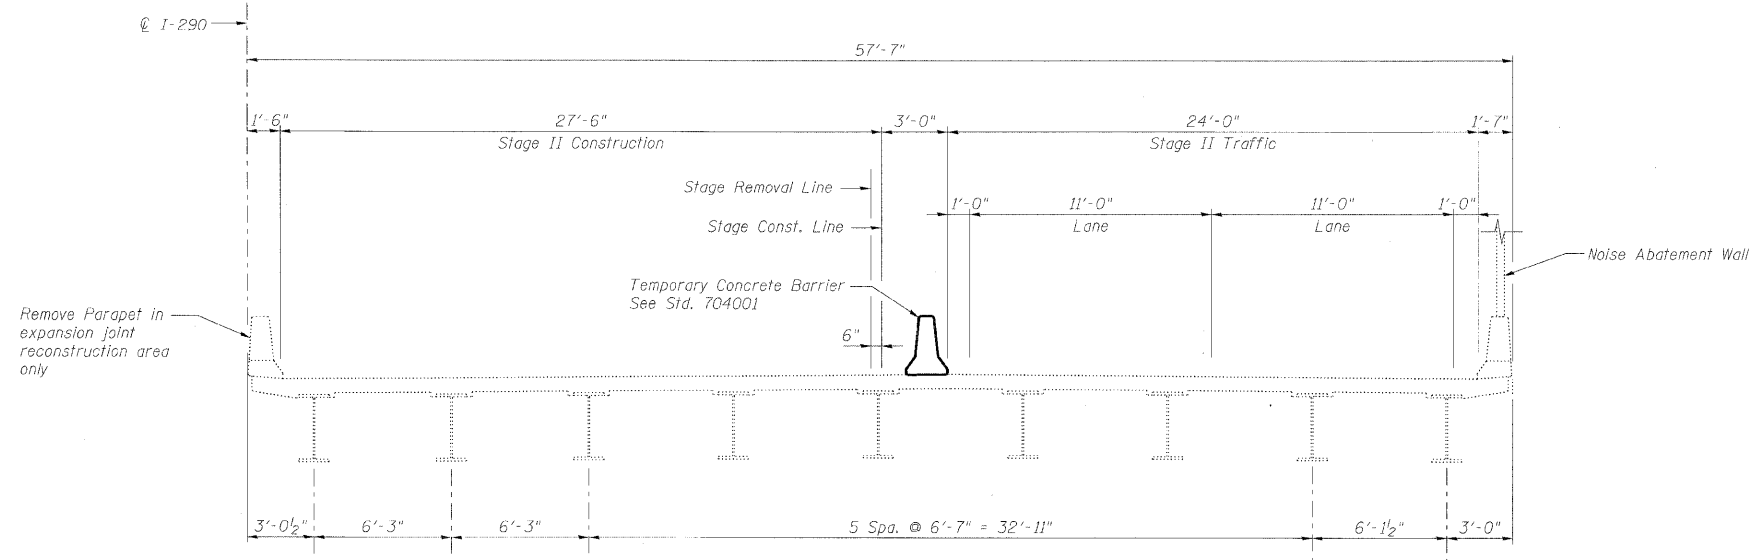

STAGE II CROSS SECTION
(Looking South)

Note:
For quantity of Temporary Concrete Barrier, see roadway plans.

DESIGNED -	MFB
CHECKED -	MAC
DRAWN -	TMB/VH
CHECKED -	AAV

benesch

alfred benesch & company
Engineers • Surveyors • Planners
205 North Michigan Avenue, Suite 2400
Chicago, Illinois 60601
312-565-0450 Job No. 10050

STAGE CONSTRUCTION DETAILS
STRUCTURE NO. 016-1130

SHEET NO. 3	F.A.I. RTE.	SECTION	COUNTY	TOTAL SHEETS	SHEET NO.
	290	2009-099 BR	COOK/DUPAGE	309	193
9 SHEETS	CONTRACT NO. 60157				
FED. ROAD DIST. NO.		ILLINOIS	FED. AID PROJECT		