


STATE OF ILLINOIS
DEPARTMENT OF TRANSPORTATION

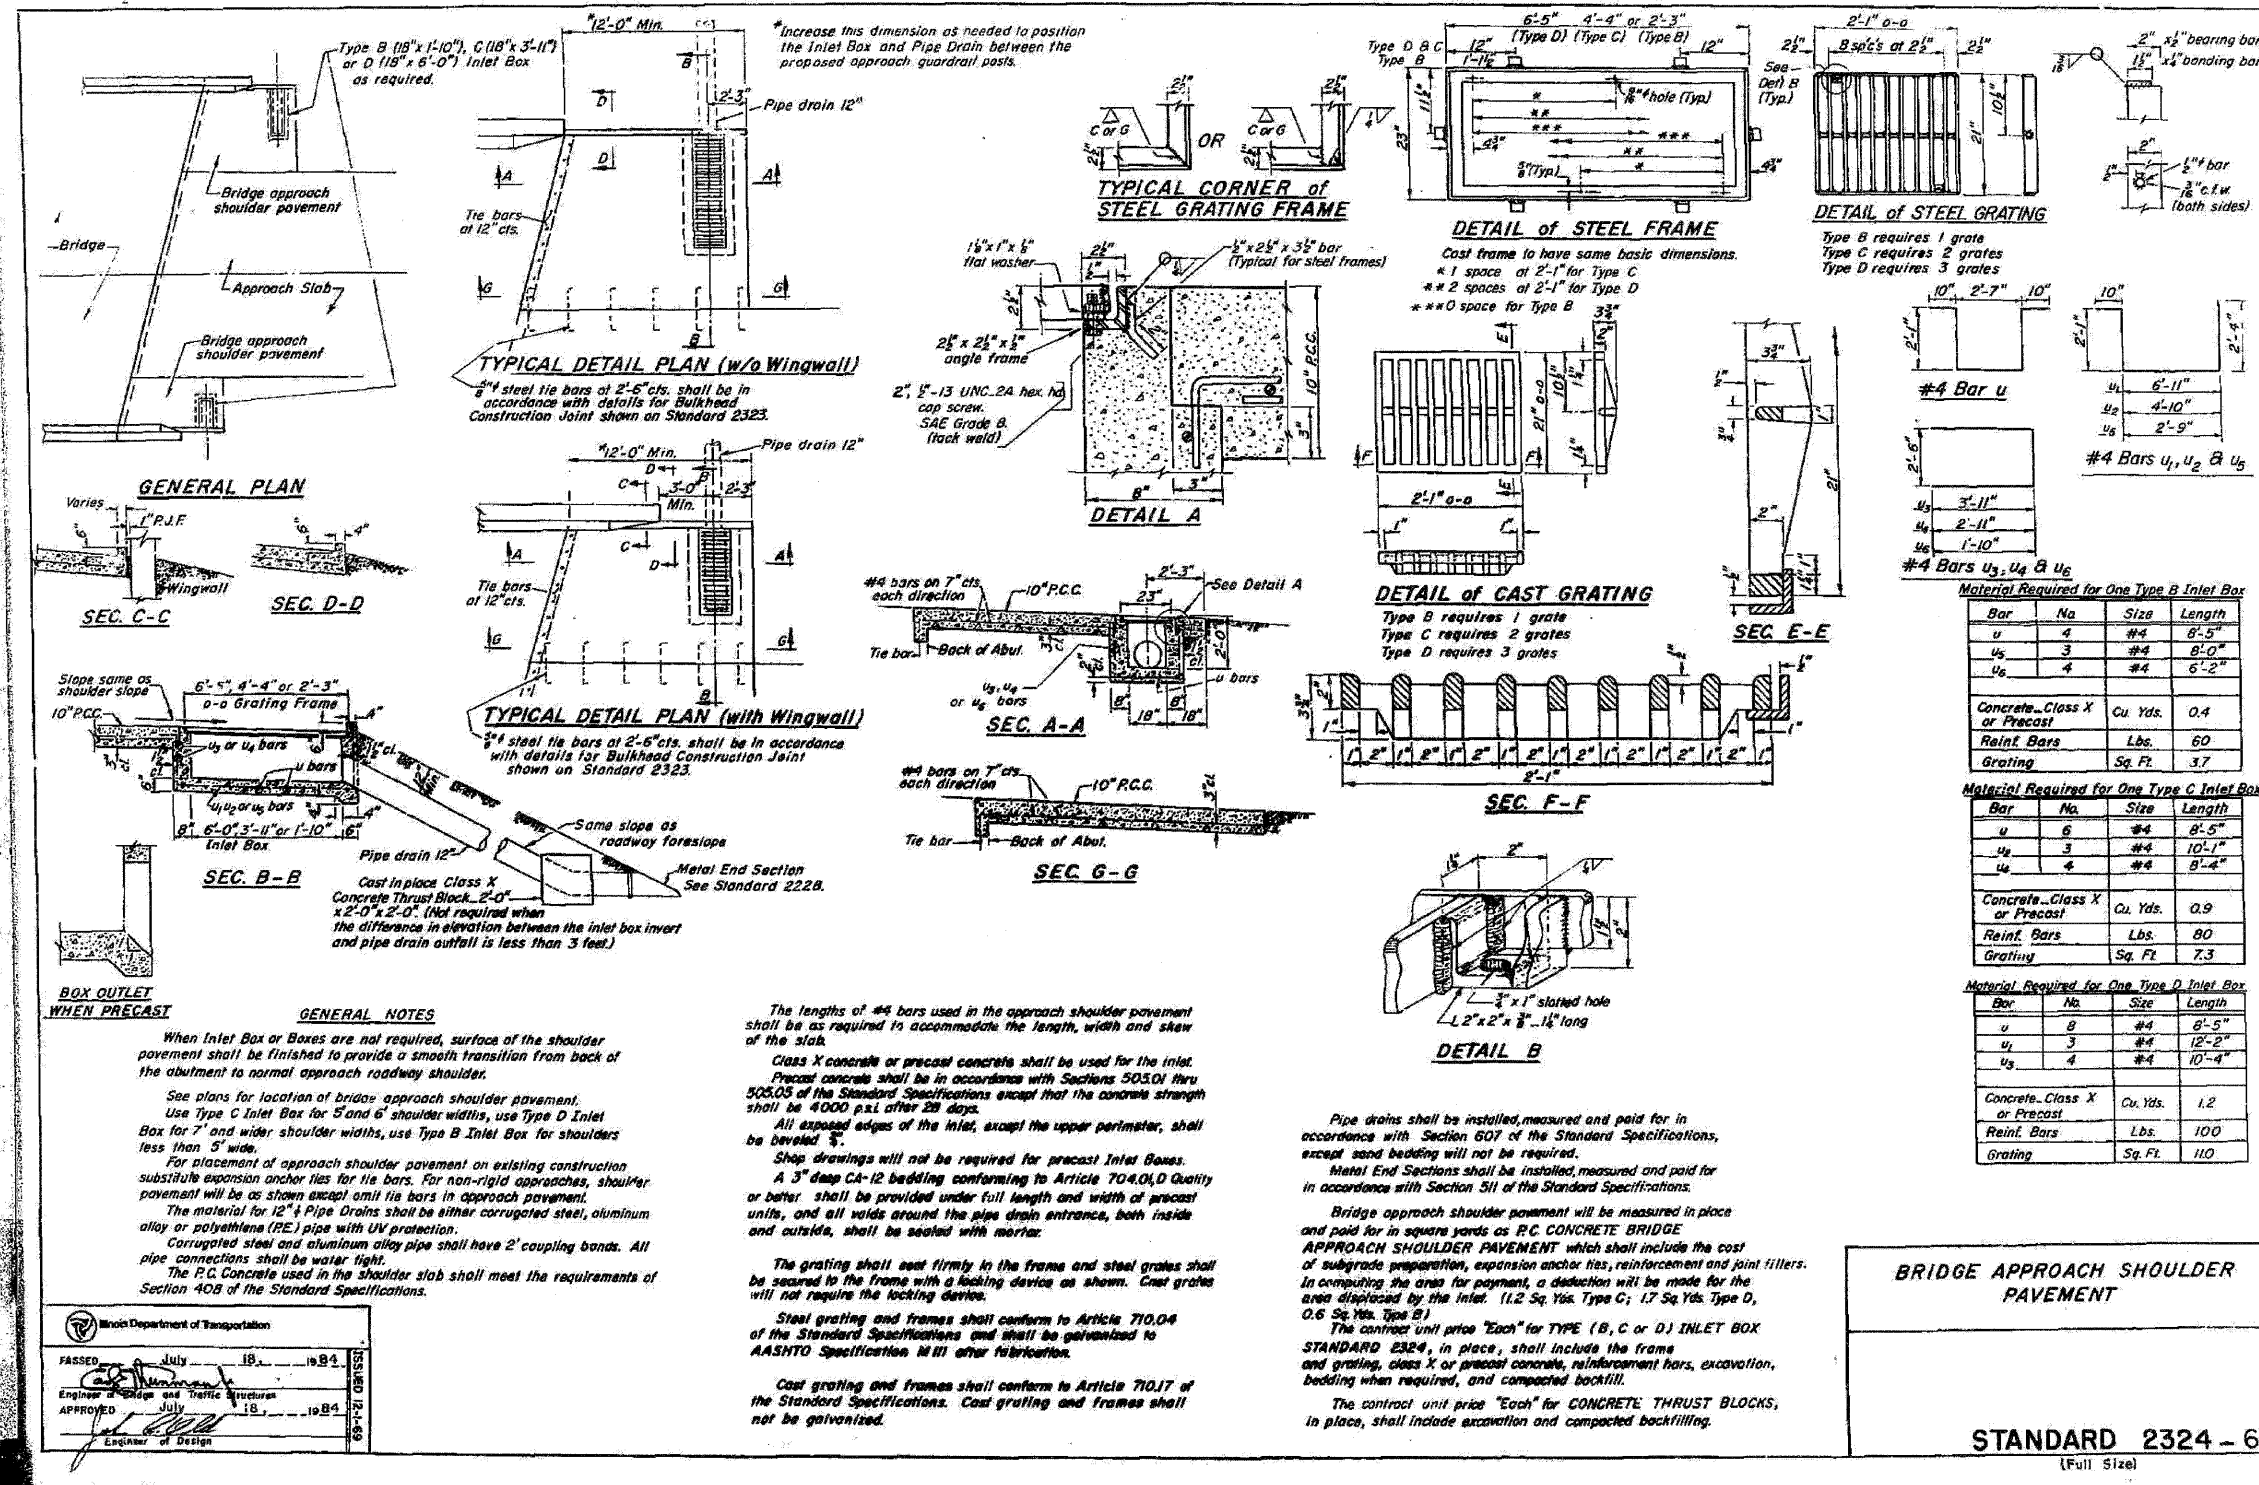

FOR INFORMATION ONLY

benesch

alfred benesch & company
Engineers • Surveyors • Planners
205 North Michigan Avenue, Suite 2400
Chicago, Illinois 60601
312-565-0450 Job No. 10050

SHEET NO. 21 25 SHEETS	F.A.I. RTE. 290	SECTION 2009-099 BR	COUNTY COOK/DUPAGE	TOTAL SHEETS 309	SHEET NO. 240
	CONTRACT NO. 60157			ILLINOIS FED. AID PROJECT	

EXISTING PLAN INFORMATION 4 OF 10
STRUCTURE NO. 022-0006

18-41:30
11/12/2009
x:\100005\10050\engineering\documents\contract\1\SN_022_0006_0005_Vork-Rd\0006-60051-021-Existplan_04.dgn