


STATE OF ILLINOIS  
DEPARTMENT OF TRANSPORTATION

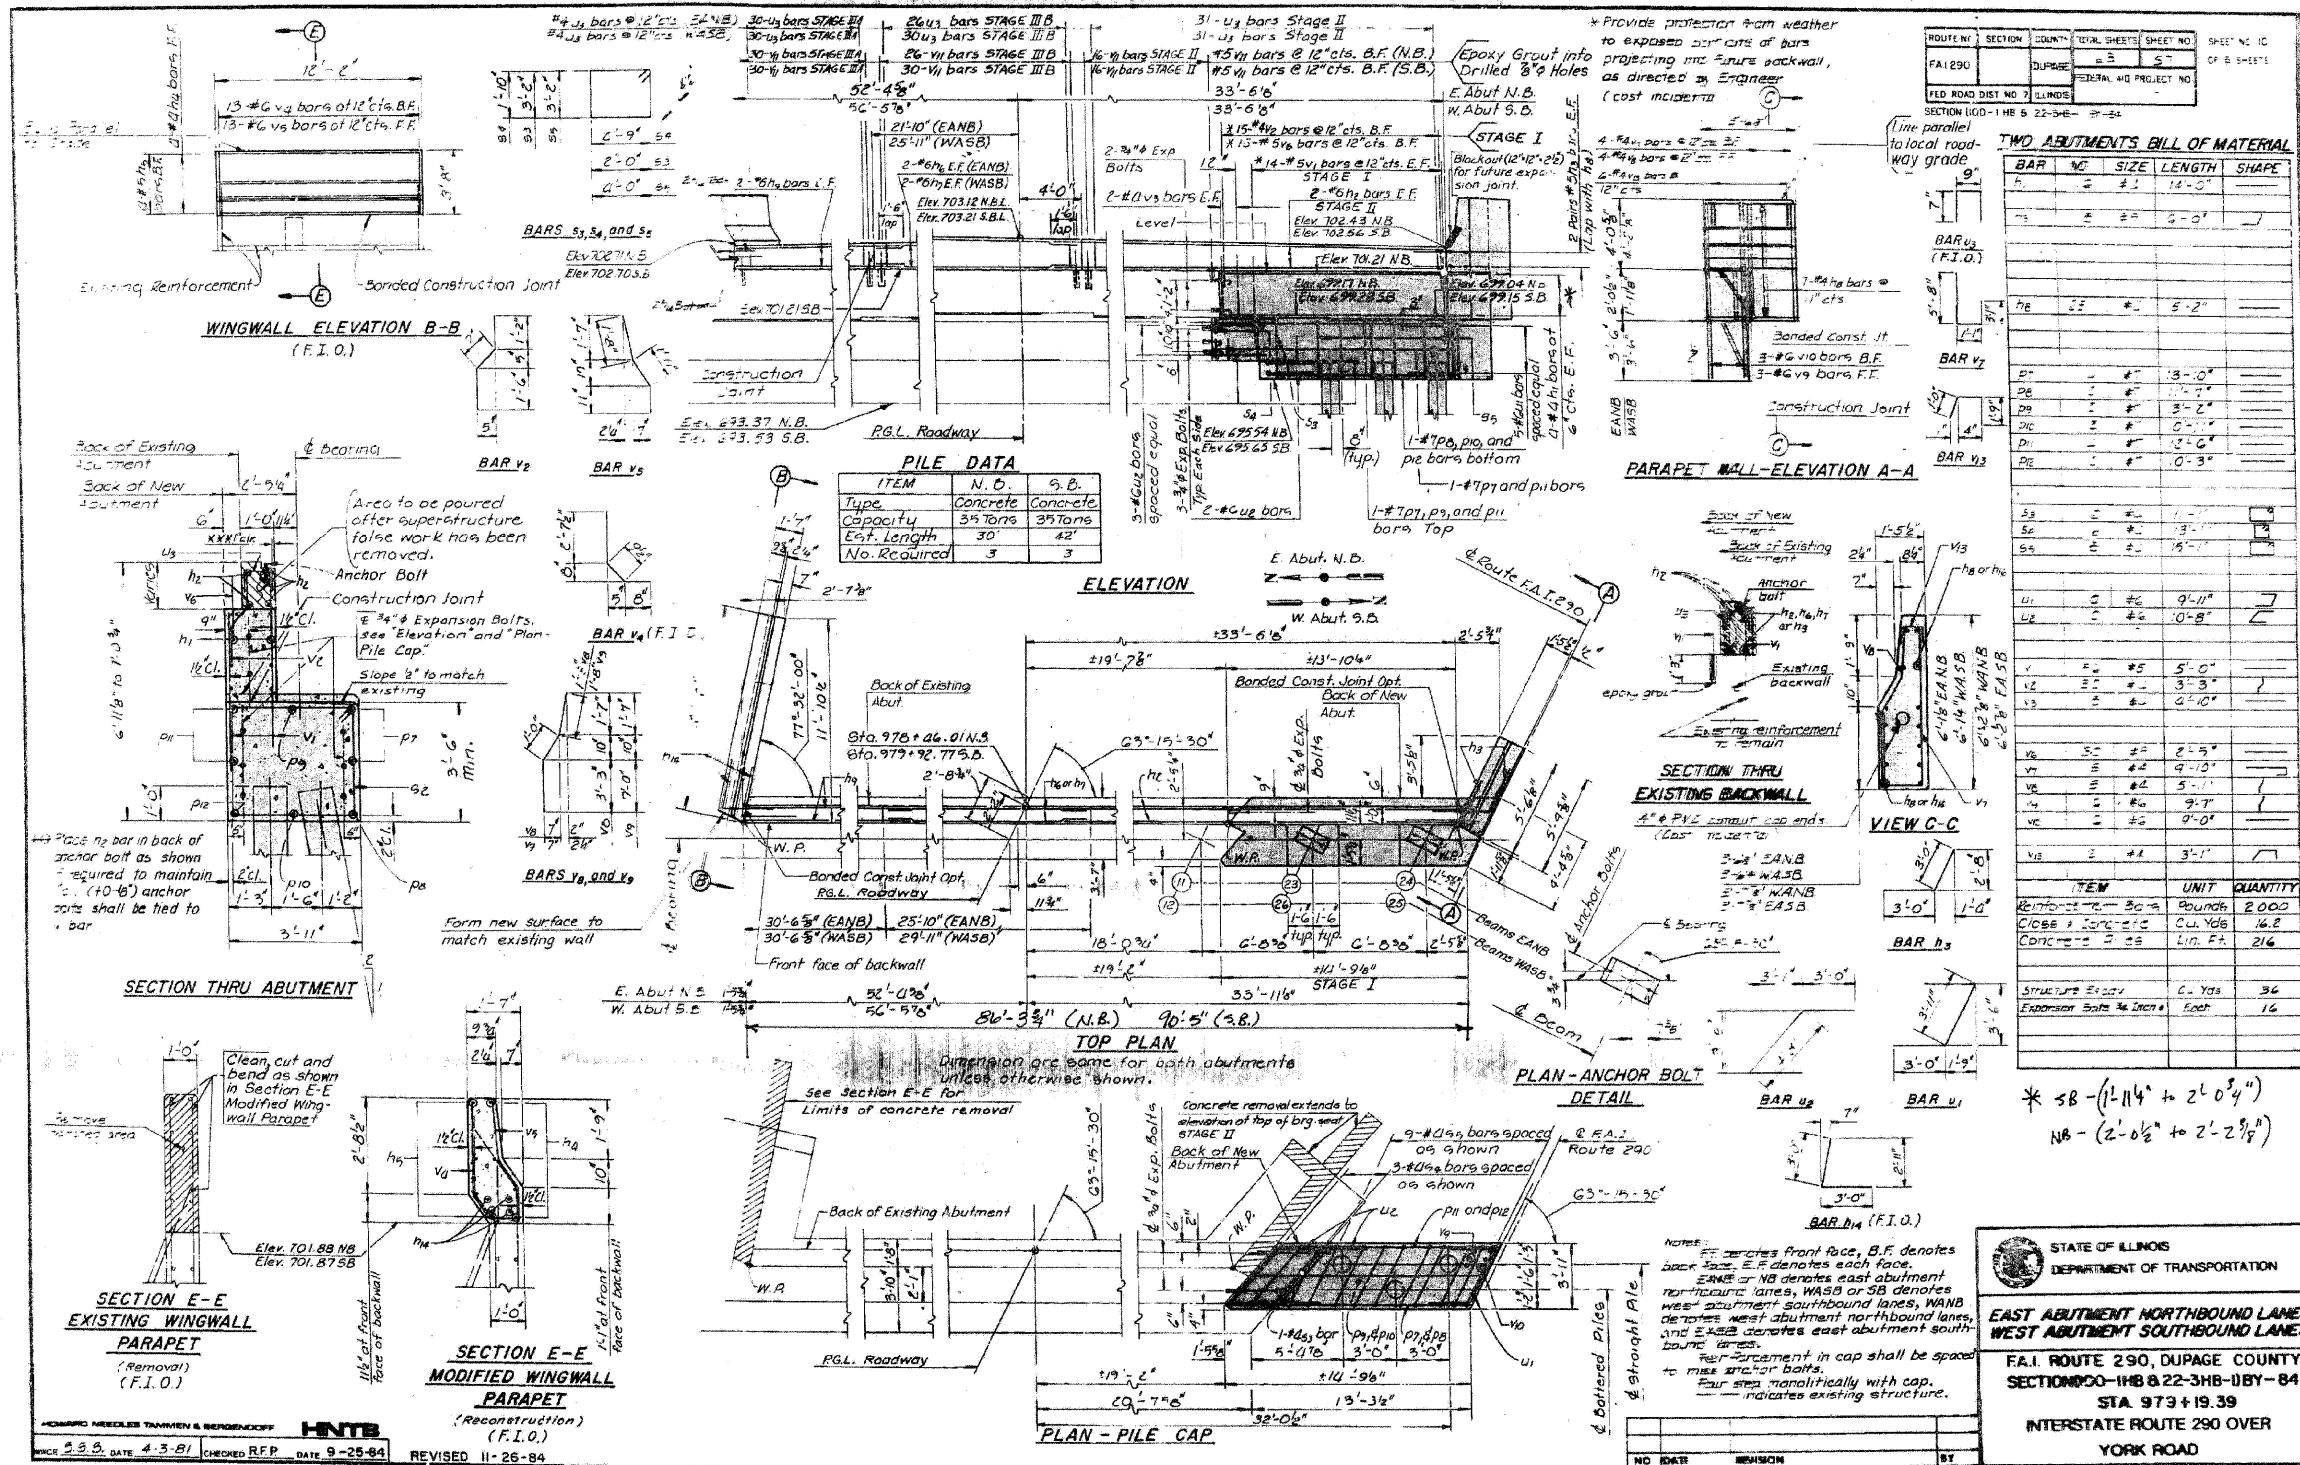

FOR INFORMATION ONLY

**benesch**  
alfred benesch & company  
Engineers • Surveyors • Planners  
205 North Michigan Avenue, Suite 2400  
Chicago, Illinois 60601  
312-565-0450 Job No. 10050

SHEET NO.25A	F.A.I. RTE. 290	SECTION 2009-099 BR	COUNTY COOK/DUPAGE	TOTAL SHEETS 309	SHEET NO. 244A
25 SHEETS	FED. ROAD DIST. NO.	ILLINOIS FED. AID PROJECT	CONTRACT NO. 60157		

EXISTING PLAN INFORMATION 9 OF 10  
STRUCTURE NO. 022-0006

STATE OF ILLINOIS  
DEPARTMENT OF TRANSPORTATION

**EAST ABUTMENT NORTHBOUND LANES  
WEST ABUTMENT SOUTHBOUND LANES**

F.A.I. ROUTE 290, DUPAGE COUNTY  
SECTION 00-118B & 22-318B-118Y-84  
STA. 973 + 19.39  
INTERSTATE ROUTE 290 OVER  
YORK ROAD

HNTB  
CHECKED R.F.P. DATE 9-25-94  
REVISED 11-26-94

11/12/2009 18:42:08 x:\100005\10050\engineering\documents\contract\1\sn\_022\_0006\_0005\_yor-k.rd\0006-60G51-025A-Existp.lan.dgn