



STATE OF ILLINOIS
DEPARTMENT OF TRANSPORTATION

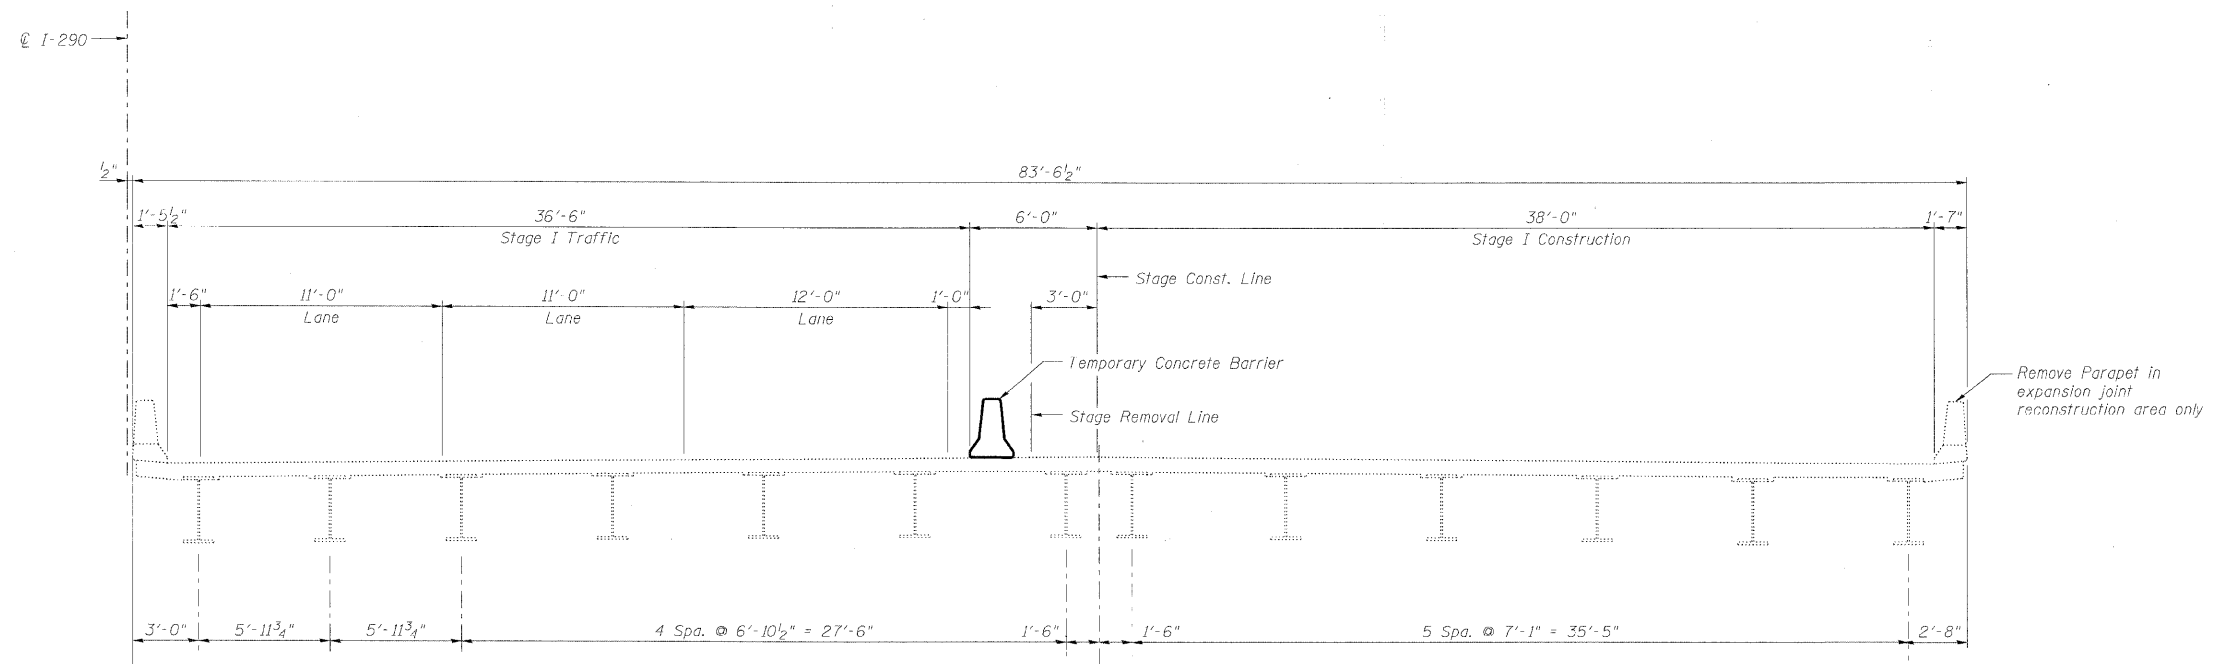

STAGE I CROSS SECTION
(Looking East)

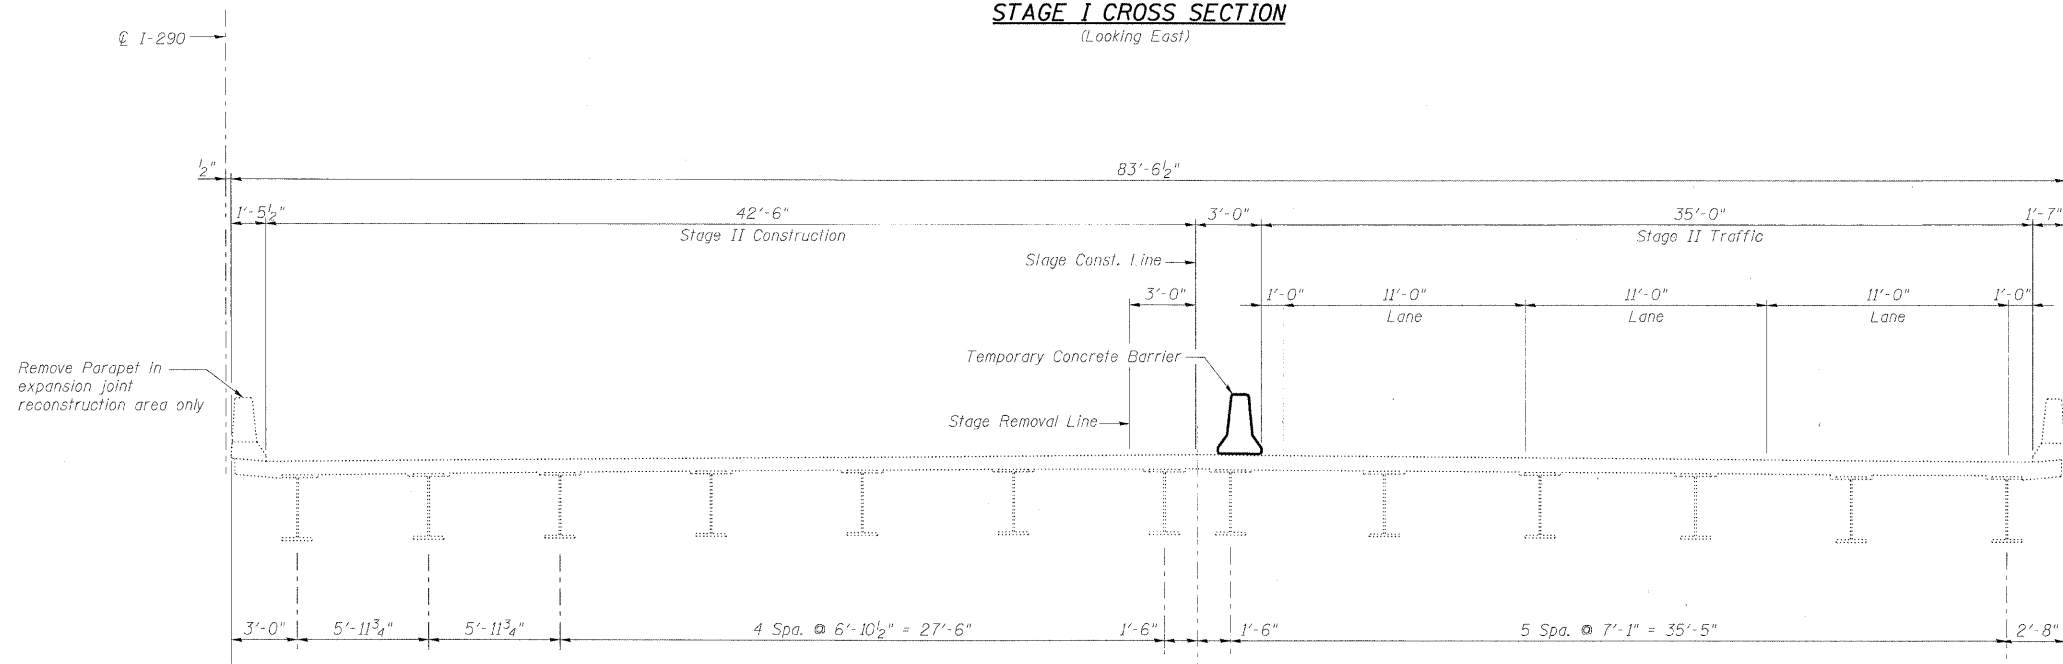

STAGE II CROSS SECTION
(Looking East)

Notes:

1. For quantity of Temporary Concrete Barrier, see roadway plans.
2. Temporary Concrete Barrier to be anchored to the approach slabs adjacent to locations of Structure Excavation. For Temporary Concrete Barrier Details, see Temporary Concrete Barrier for Stage Construction sheet.

DESIGNED -	MFB
CHECKED -	MAC
DRAWN -	VH
CHECKED -	KWS

benesch

alfred benesch & company
Engineers • Surveyors • Planners
206 North Michigan Avenue, Suite 2400
Chicago, Illinois 60601
312-665-0450 Job No. 10050

SHEET NO. 3 25 SHEETS	F.A.I. RTE.	SECTION	COUNTY	TOTAL SHEETS	SHEET NO.
	290	2009-099 BR	COOK/DUPAGE	309	247
FED. ROAD DIST. NO.			ILLINOIS FED. AID PROJECT	CONTRACT NO. 60157	

STAGE CONSTRUCTION DETAILS
STRUCTURE NO. 022-0005