


STATE OF ILLINOIS
DEPARTMENT OF TRANSPORTATION

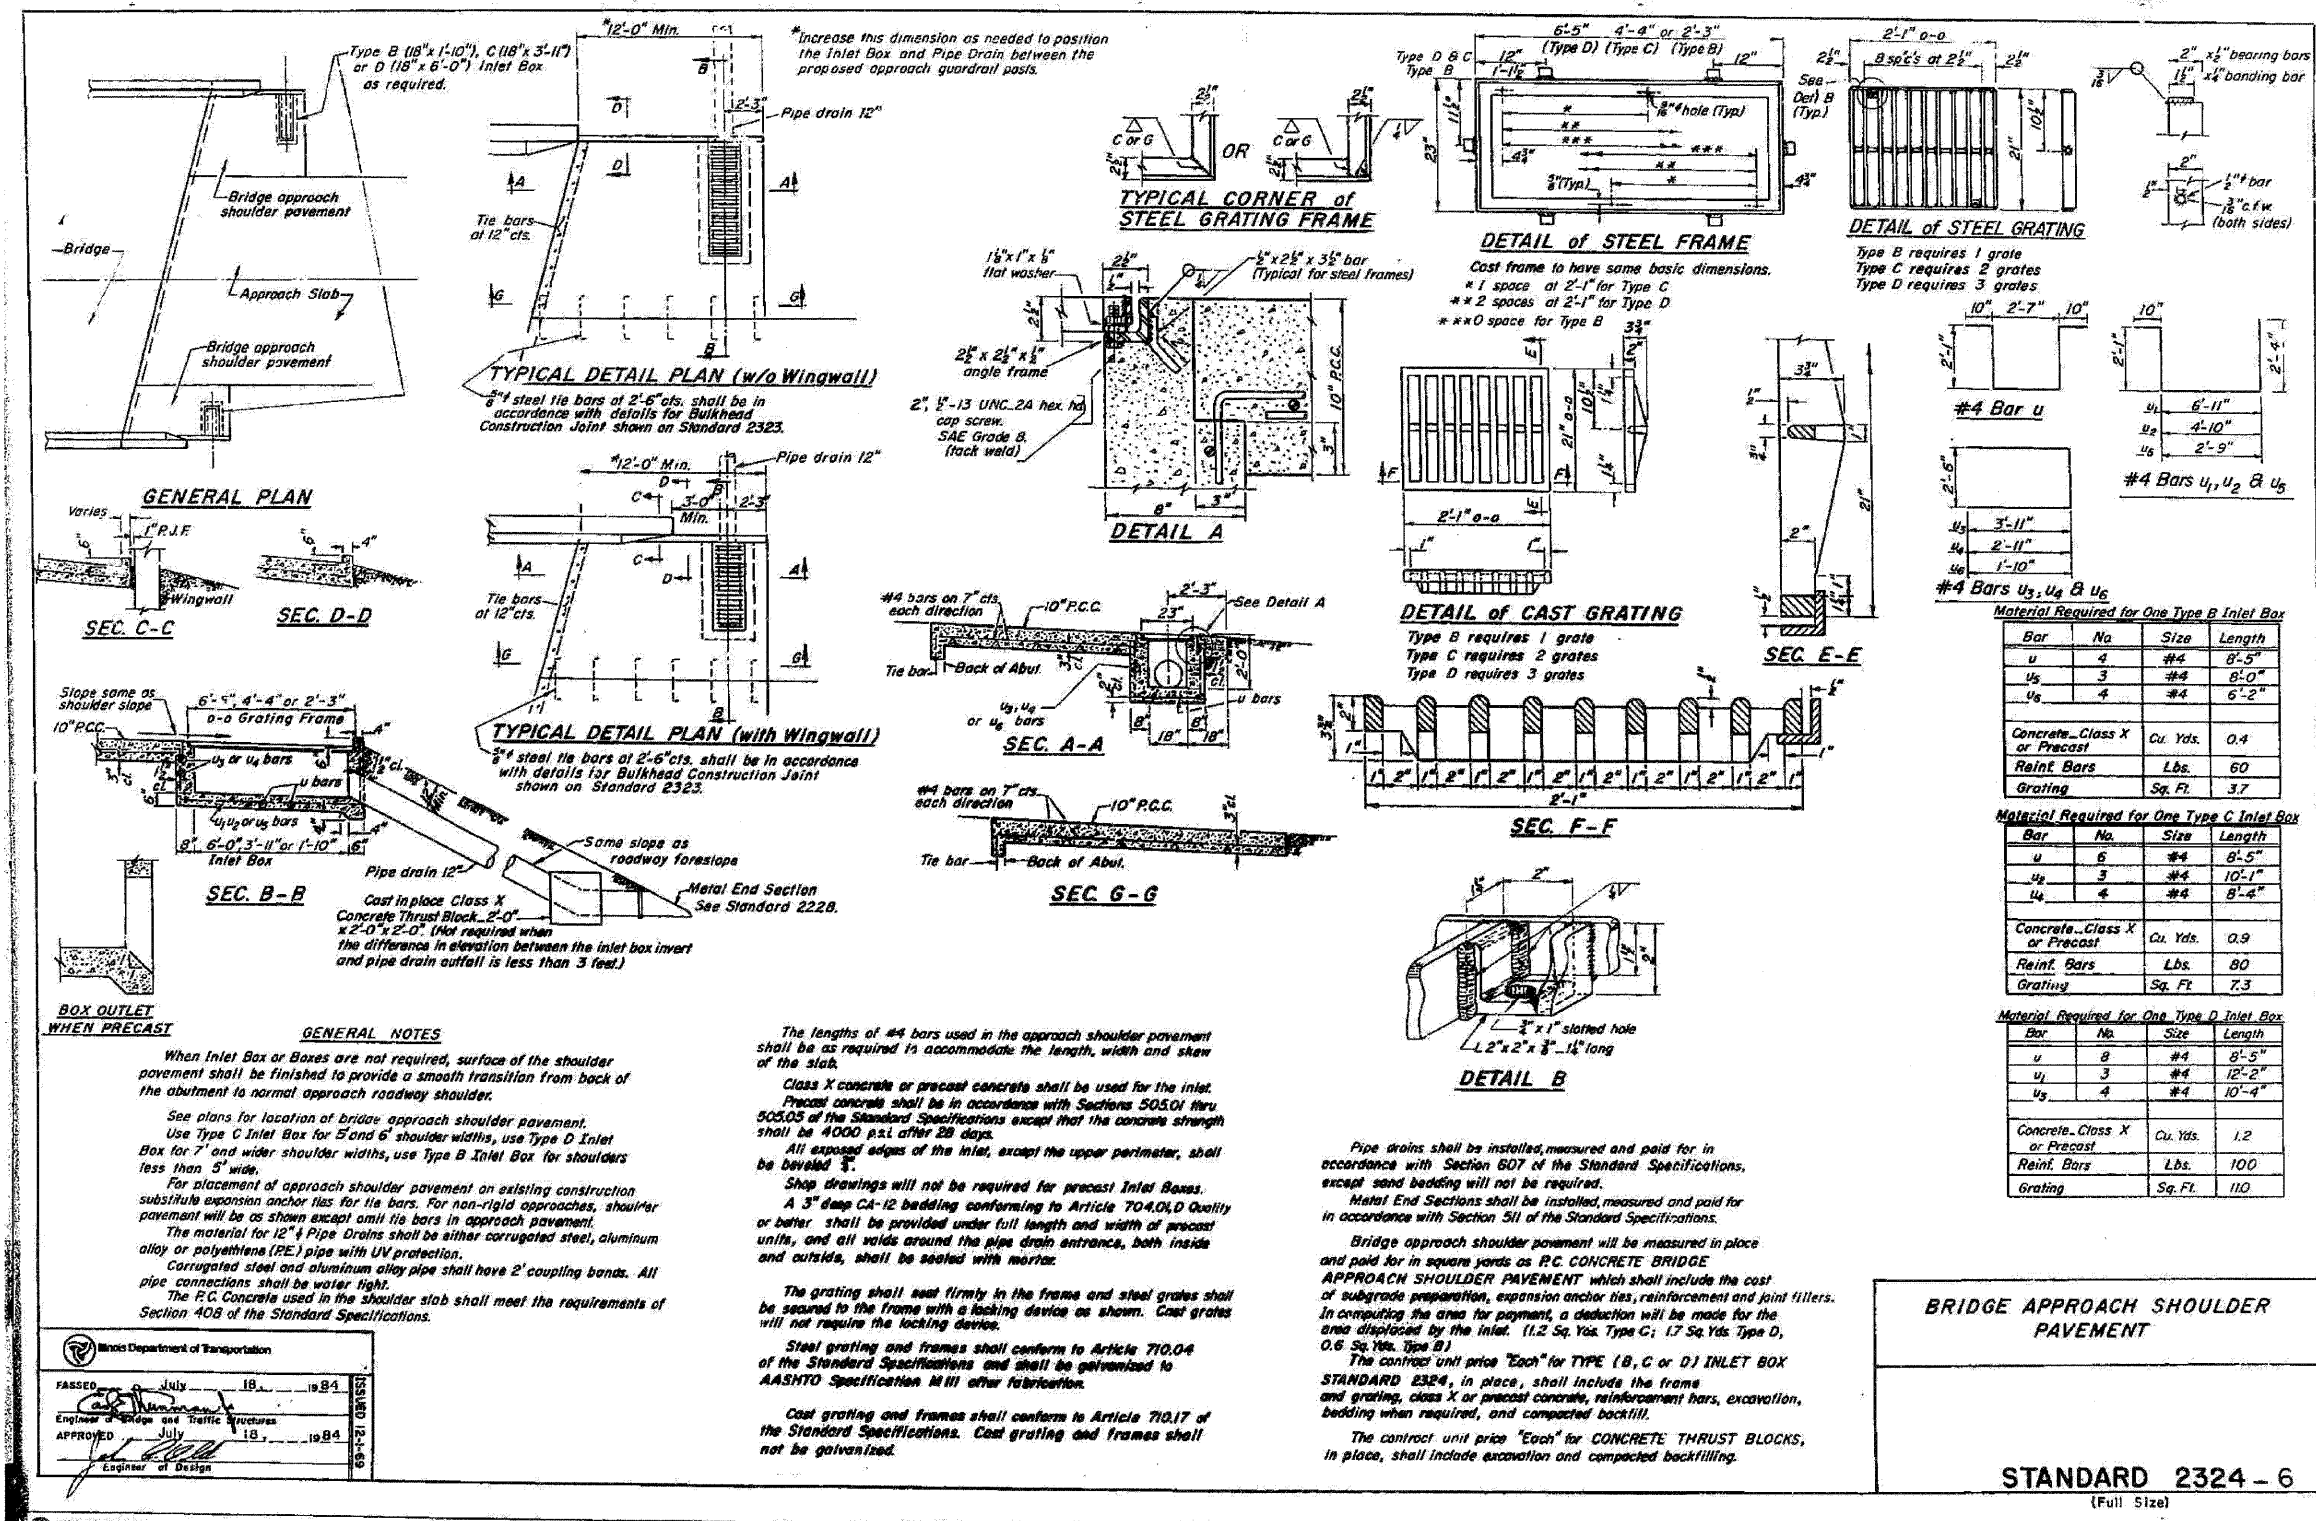

Illinois Department of Transportation

DESIGNED BY: [Signature] 1984

ENGINEER OF BRIDGE AND TRAFFIC STRUCTURES

APPROVED BY: [Signature] 1984

ENGINEER OF DESIGN

FOR INFORMATION ONLY

benesch
alfred benesch & company
Engineers • Surveyors • Planners
205 North Michigan Avenue, Suite 2400
Chicago, Illinois 60601
312-565-0450 Job No. 10050

SHEET NO. 21	F.A.I. RTE. 290	SECTION 2009-099 BR	COUNTY COOK/DUPAGE	TOTAL SHEETS 309	SHEET NO. 265
25 SHEETS	FED. ROAD DIST. NO. ILLINOIS FED. AID PROJECT		CONTRACT NO. 60I57		

EXISTING PLAN INFORMATION 4 OF 10
STRUCTURE NO. 022-0005

18:44:13
 x:\100005\engineering\documents-contract\1\SN_022-0005_York-Rd\0005-60051-021-Exis\plan_04.dgn
 11/12/2009