


STATE OF ILLINOIS
DEPARTMENT OF TRANSPORTATION

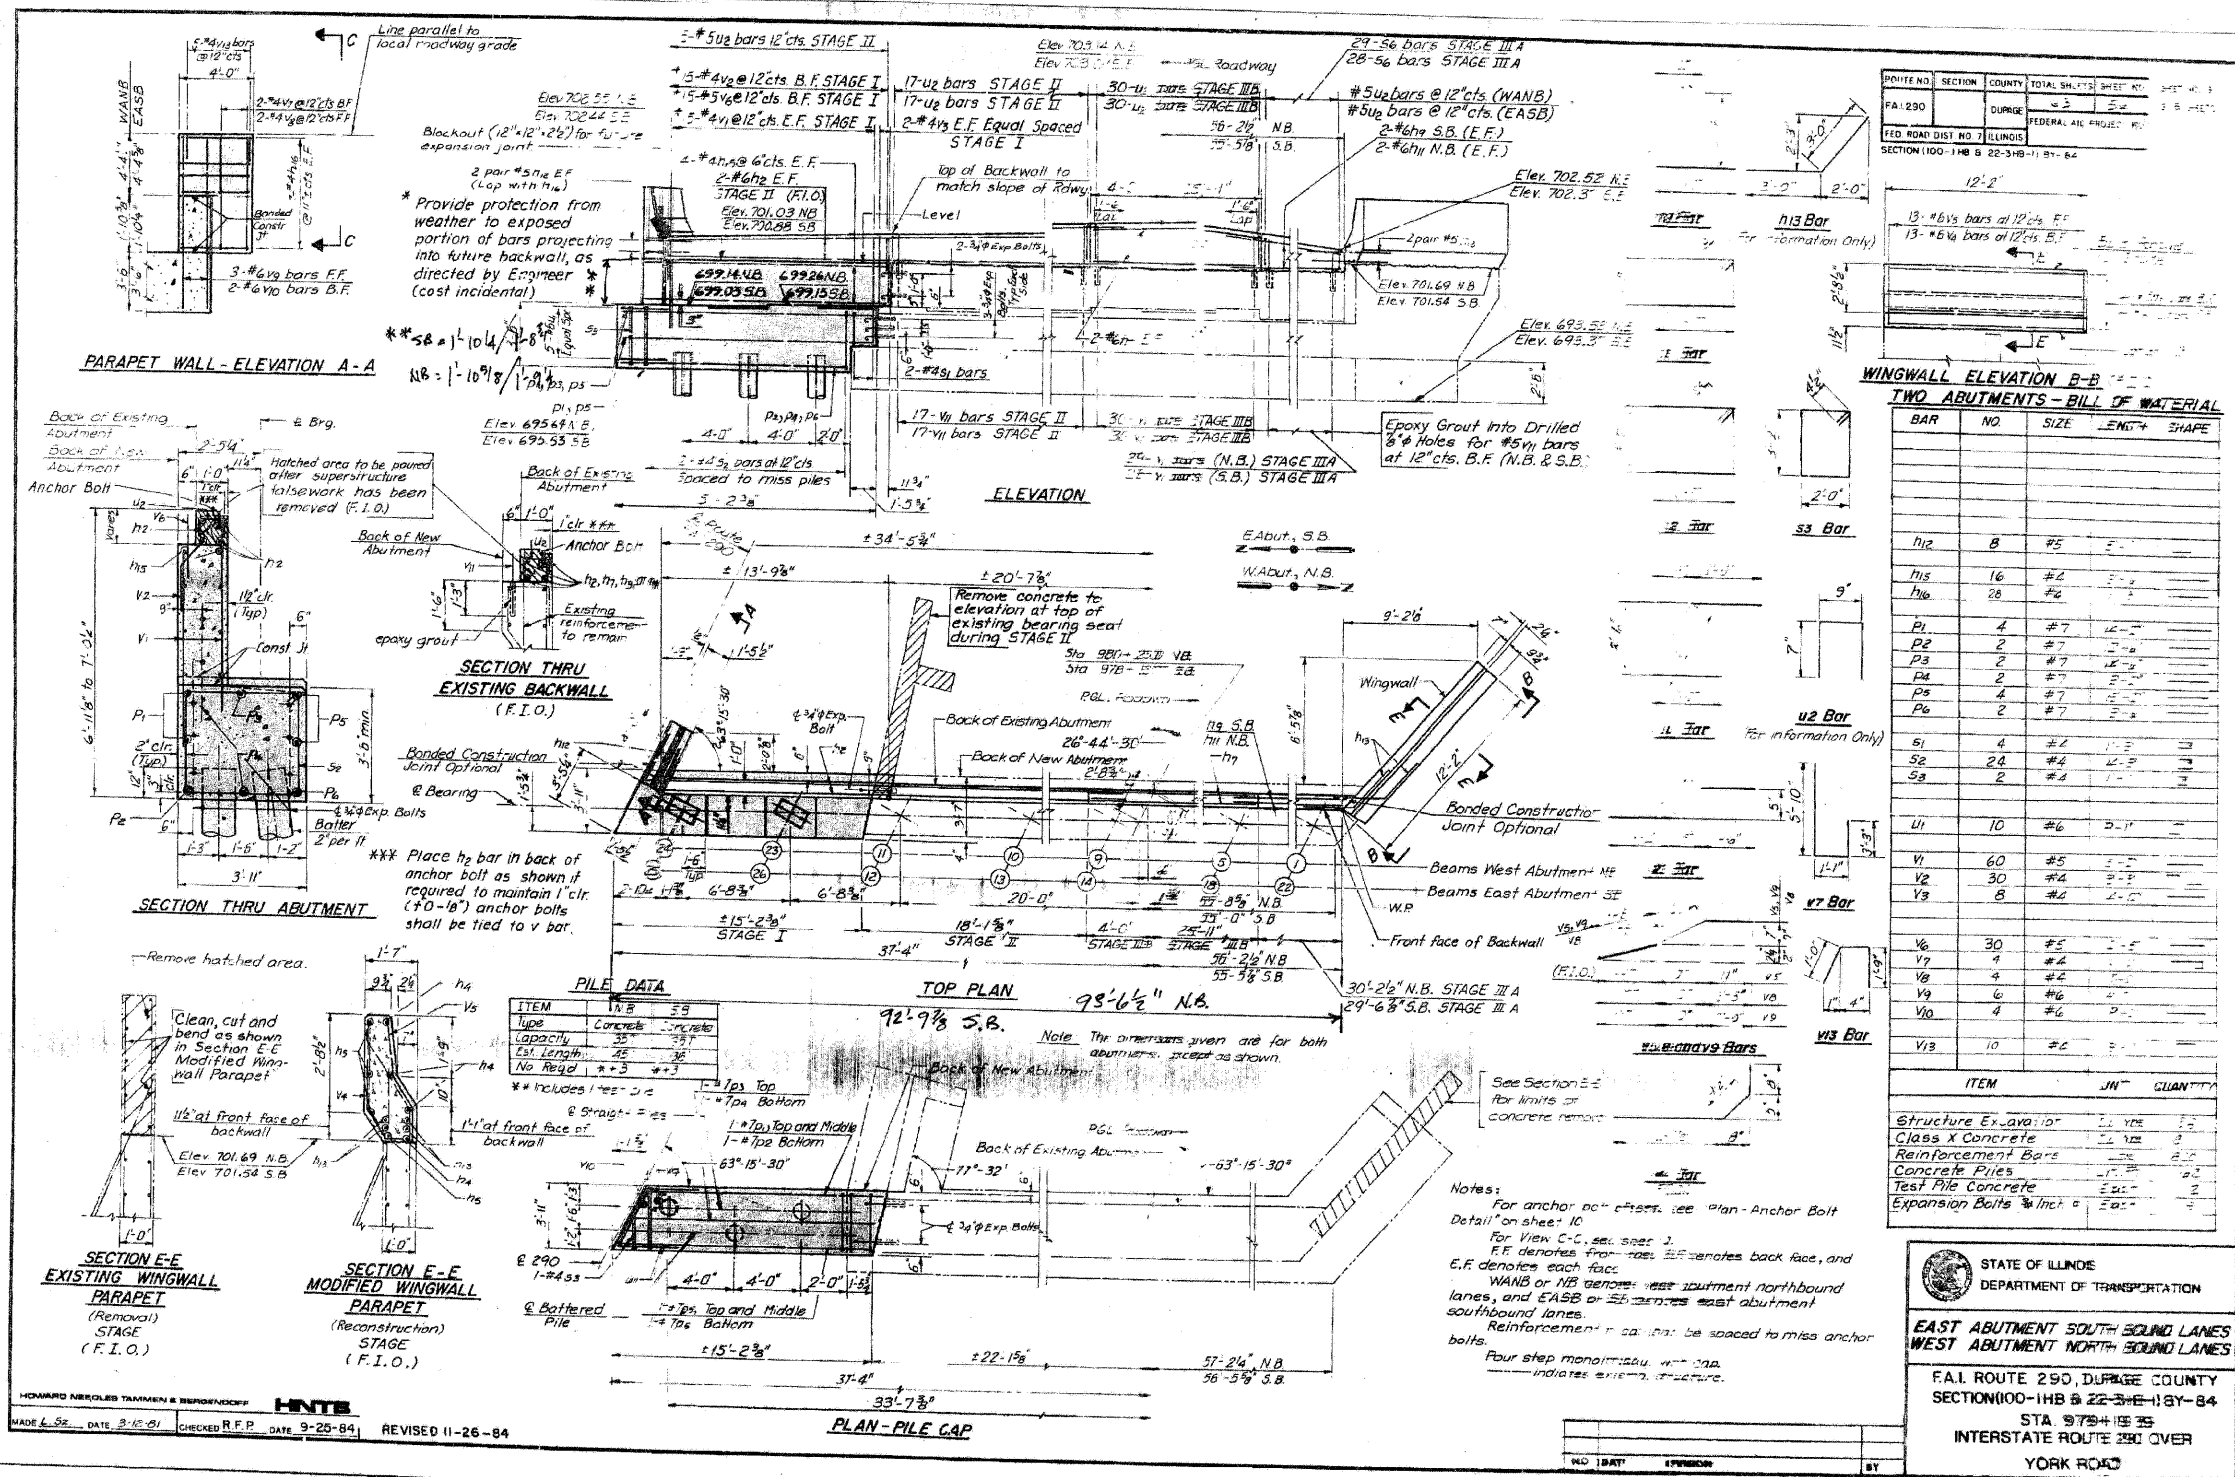

FOR INFORMATION ONLY

benesch

alfred benesch & company
Engineers • Surveyors • Planners
205 North Michigan Avenue, Suite 2400
Chicago, Illinois 60601
312-965-0450 Job No. 10050

SHEET NO. 25B 25 SHEETS	F.A.I. RTE. 290	SECTION 2009-099 BR	COUNTY COOK/DUPAGE	TOTAL SHEETS 309	SHEET NO. 269B
	CONTRACT NO. 60157				
FED. ROAD DIST. NO.		ILLINOIS FED. AID PROJECT			

EXISTING PLAN INFORMATION 10 OF 10
STRUCTURE NO. 022-0005

STATE OF ILLINOIS
DEPARTMENT OF TRANSPORTATION
**EAST ABUTMENT SOUTH BOUND LANES
WEST ABUTMENT NORTH BOUND LANES**
F.A.I. ROUTE 290, DUPAGE COUNTY
SECTION 100-1HB & 22-3HB-118Y-84
STA. 9794+18.35
INTERSTATE ROUTE 290 OVER
YORK ROAD

11/12/2009 18:45:01 x:\100005\10050\engineering\documents\contract\1\sn.022-0005-2005-york-rd\00051-60051-022B-Existplan.10.dgn