


F.A. RTE.	SECTION	COUNTY	TOTAL SHEETS	SHEET NO.
STA.	TO STA.			
FED. ROAD DIST. NO. ILLINOIS FED. AID PROJECT				

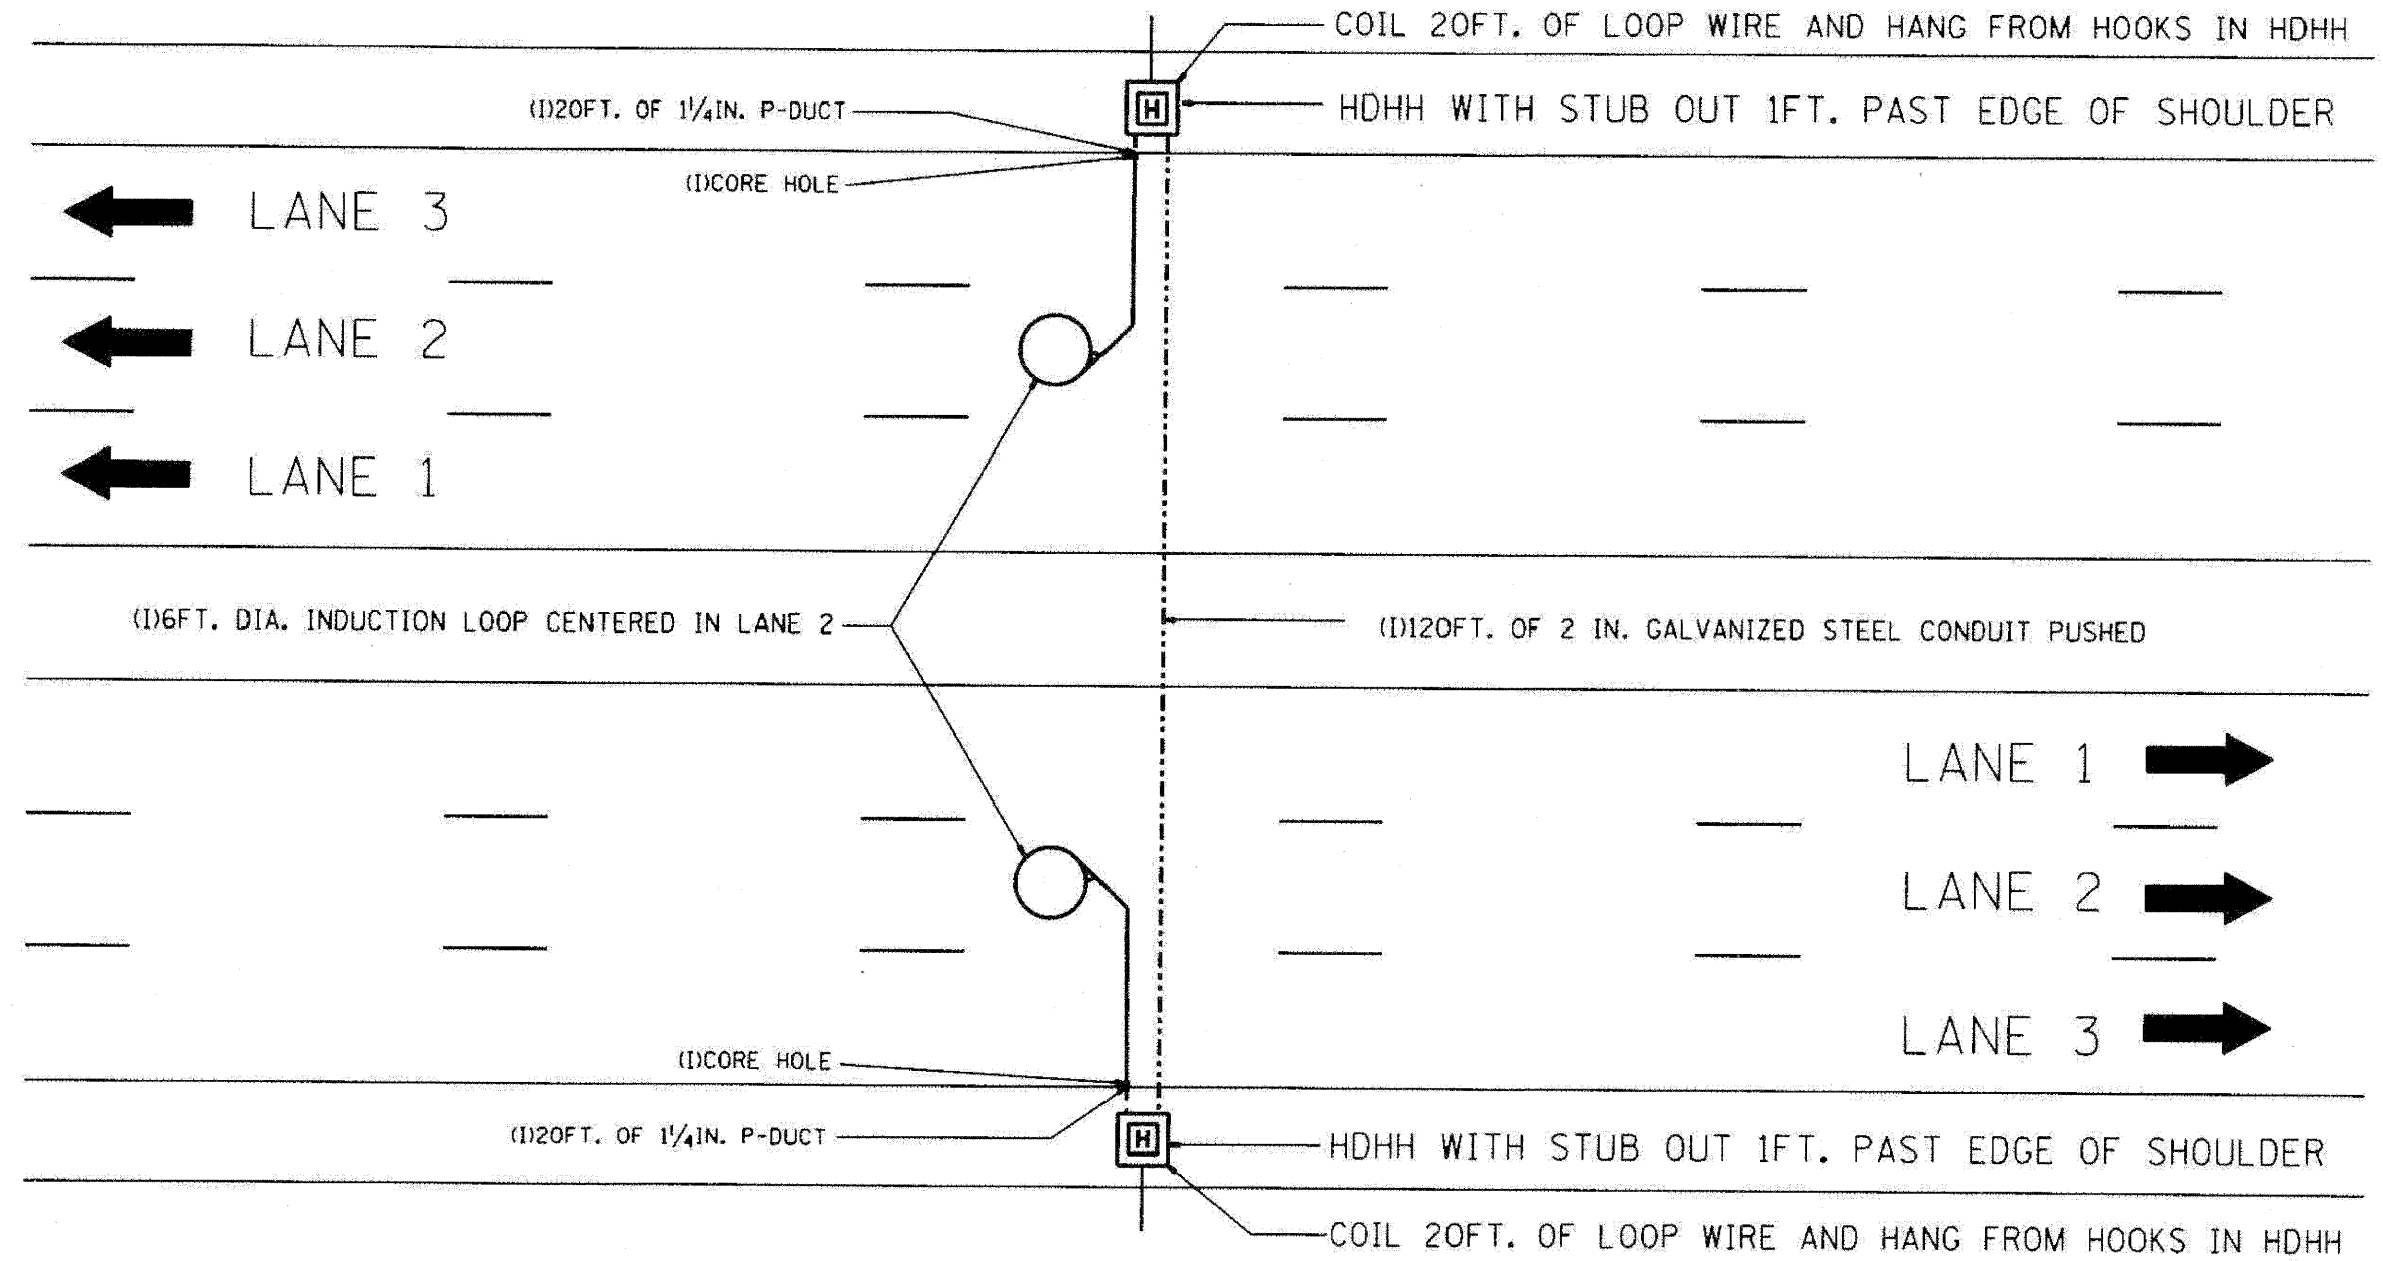

NOTE:
 THE COST OF LOOP WIRE IN HDHH IS INCIDENTAL TO THE INDUCTION LOOP.
 IT SHALL NOT BE MEASURE FOR PAYMENT.

INSTALL AT STATIONS.

REVISIONS	DATE

ILLINOIS DEPARTMENT OF TRANSPORTATION	
ONE LANE COUNT STATION	
SCALE: VERT. NONE HORIZ. NONE	DRAWN BY: G.M.
DATE: 01-31-07	CHECKED BY: J.G.

TRAFFIC SYSTEMS CENTER (TY-1TSC-400*31)

FILE NAME =	DESIGNED - GHT	REVISED -
...prp\in_abc_c4_ts_det_07.dgn	DRAWN - TMB	REVISED -
USER NAME = jmejawski	CHECKED - MPM	REVISED -
PLOT DATE = 11/13/2009	DATE - 10/16/09	REVISED -

benesch

**STATE OF ILLINOIS
 DEPARTMENT OF TRANSPORTATION**

TRAFFIC SYSTEMS CENTER DETAIL SHEETS	
SCALE: N.T.S.	SHEET NO. 7 OF 14 SHEETS
STA.	TO STA.

F.A. RTE.	SECTION	COUNTY	TOTAL SHEETS	SHEET NO.
290	2009-0998R	COOK/DUPAGE	309	286
CONTRACT NO. 60157				
FED. ROAD DIST. NO. ILLINOIS FED. AID PROJECT				