


F.A.I. RTE.	SECTION	COUNTY	TOTAL SHEETS	SHEET NO.
STA.	TO STA.			
FED. ROAD DIST. NO. ILLINOIS FED. AID PROJECT				

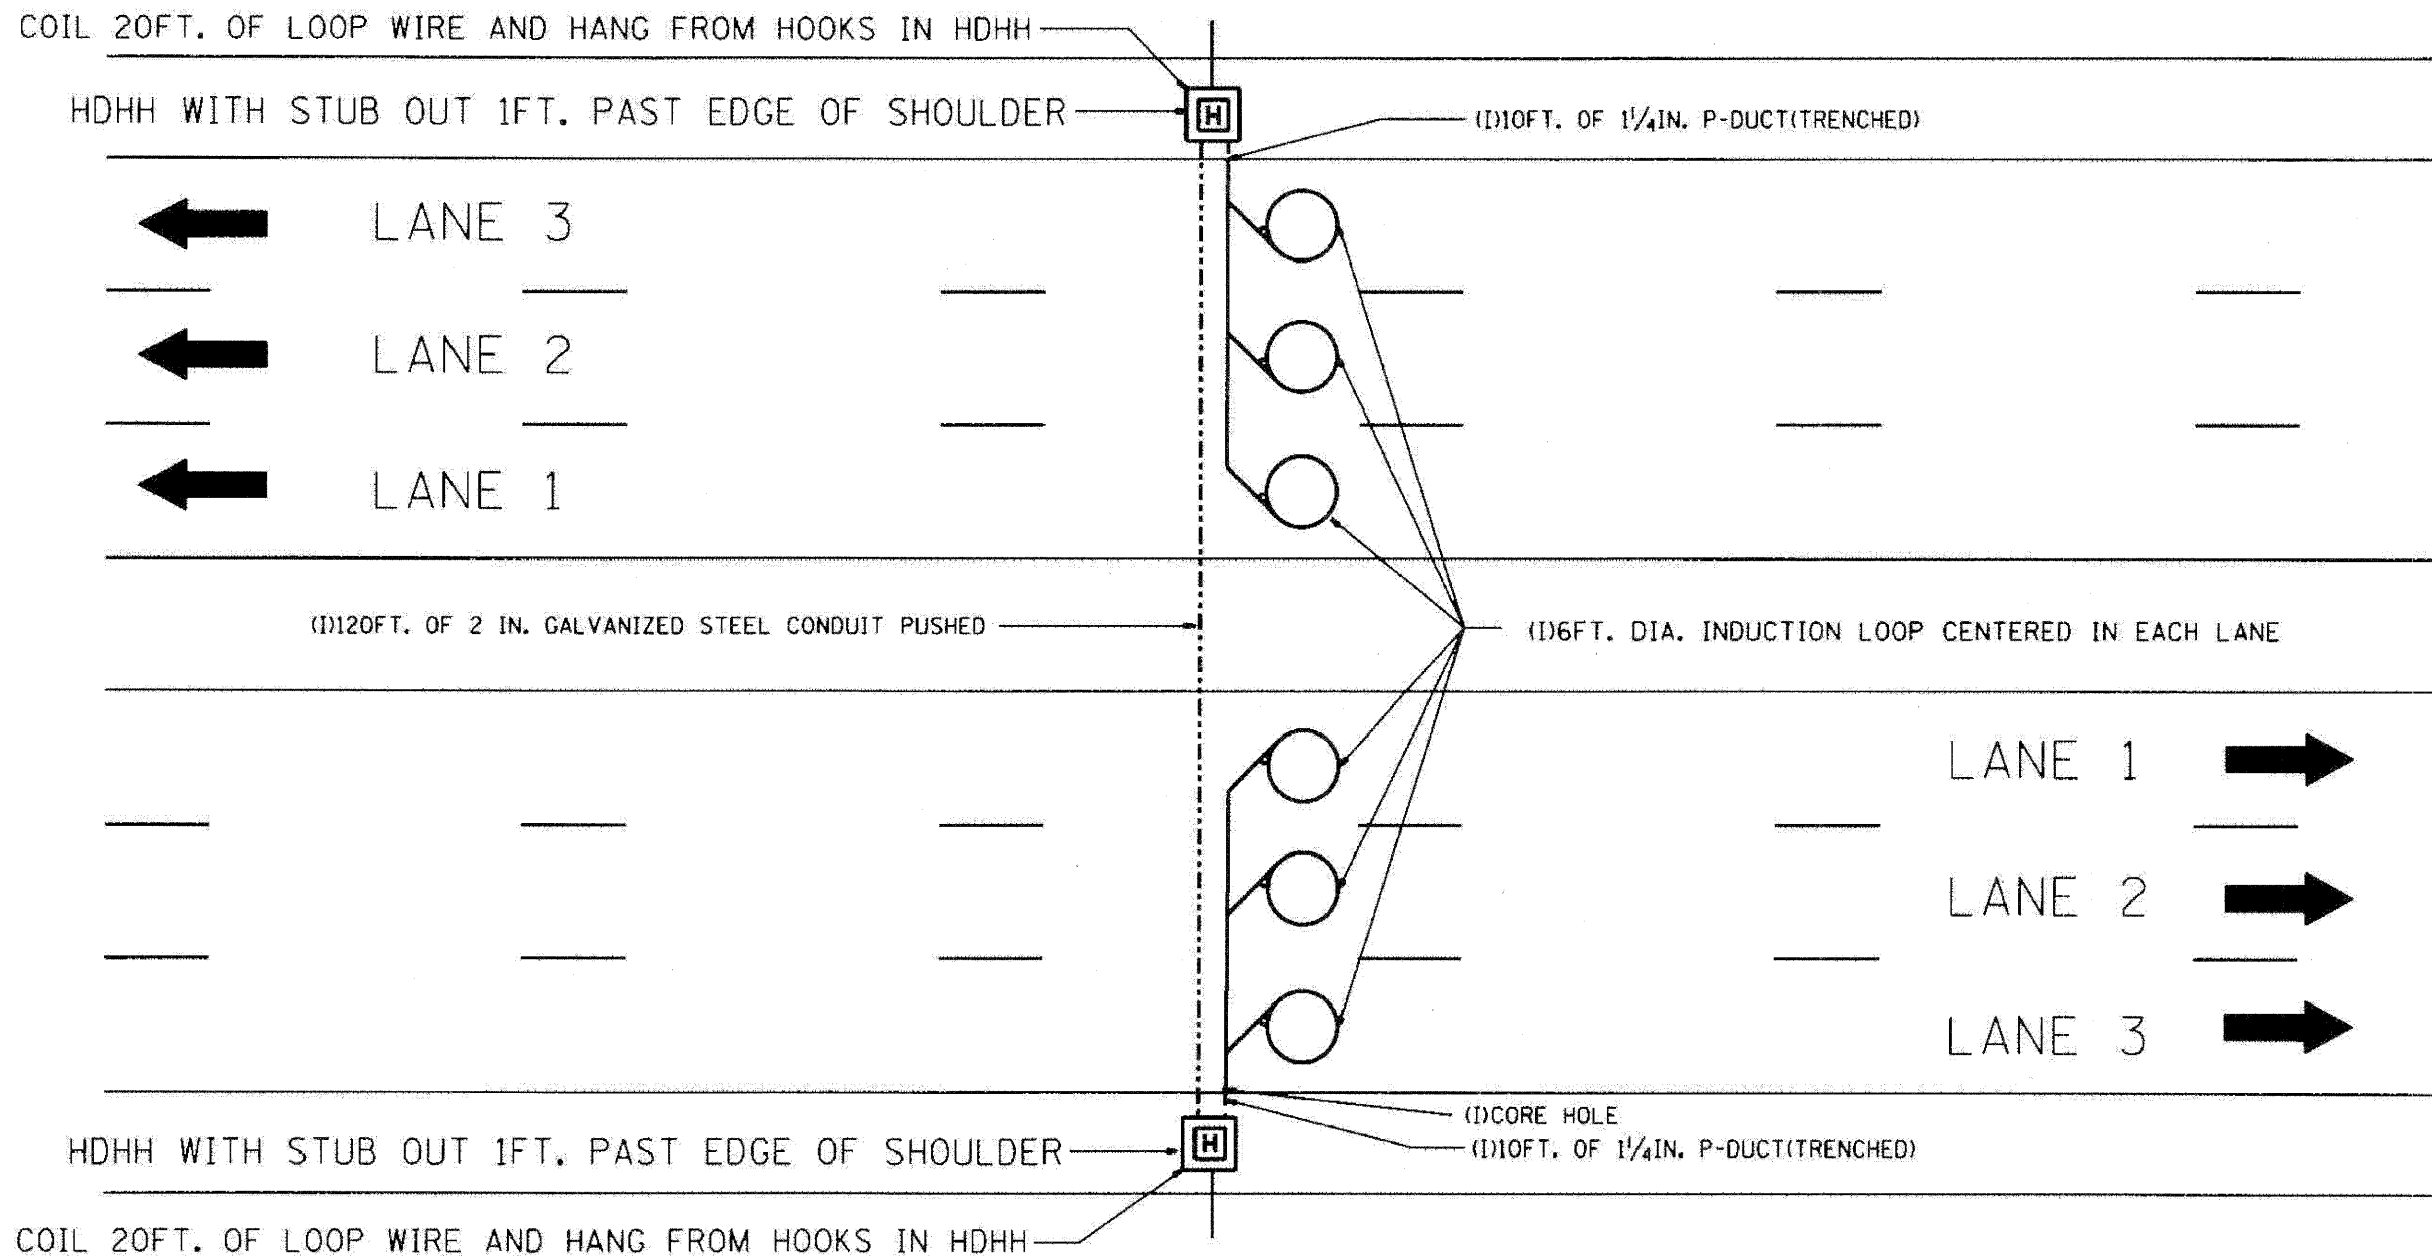

NOTE:
 THE COST OF LOOP WIRE IN HDHH IS INCIDENTAL TO THE INDUCTION LOOP.
 IT SHALL NOT BE MEASURE FOR PAYMENT.

INSTALL AT STATIONS.

REVISION	NAME	DATE

ILLINOIS DEPARTMENT OF TRANSPORTATION

3 LANE COUNT STATION

SCALE: VERT. NONE
 HORIZ. DATE 01-31-07

DRAWN BY G.M.
 CHECKED BY J.C.

TRAFFIC SYSTEMS CENTER (TY-ITSC-400*32)

FILE NAME =	DESIGNED - GHT	REVISED -
...\\pp1n_abc_c4_ts_det_08.dgn	DRAWN - TMB	REVISED -
USER NAME = jma.gewski	CHECKED - MPM	REVISED -
PLOT DATE = 1/13/2009	DATE - 10/16/09	REVISED -

benesch

**STATE OF ILLINOIS
 DEPARTMENT OF TRANSPORTATION**

**TRAFFIC SYSTEMS CENTER
 DETAIL SHEETS**

SCALE: N.T.S. SHEET NO. 8 OF 14 SHEETS STA. TO STA.

F.A.I. RTE.	SECTION	COUNTY	TOTAL SHEETS	SHEET NO.
290	2009-099BR	COOK/DUPAGE	309	287
CONTRACT NO. 60157				
FED. ROAD DIST. NO. ILLINOIS FED. AID PROJECT				