

**GUIDE SIGN SEQUENCE
NUMBERING CODE**

EXAMPLE
EB-TR-03

DIRECTION OF TRAFFIC: EB - EASTBOUND


SIGN PANEL NUMBER: TR-03

MOUNTING TYPE: TR - TRUSS

NB - NORTHBOUND FAI 355
 SB - SOUTHBOUND FAI 355
 EB - EASTBOUND FAI 290
 WB - WESTBOUND FAI 290
 LS - LAKE STREET
 AT - ARMY TRAIL RD
 83 - IL 83 (KINGERY HWY)
 64 - IL 64 (NORTH AVE)

[Symbol] REMOVE AND REPLACE SIGN PANEL
 [Symbol] EXISTING LUMINAIRE TO BE REMOVED

TR - TRUSS
 CL - CANTILEVER
 BM - BRIDGE MOUNTED
 WP - WOOD POST
 BS - BREAKAWAY STEEL
 LP - LIGHT POLE
 GM - GROUND MOUNTED

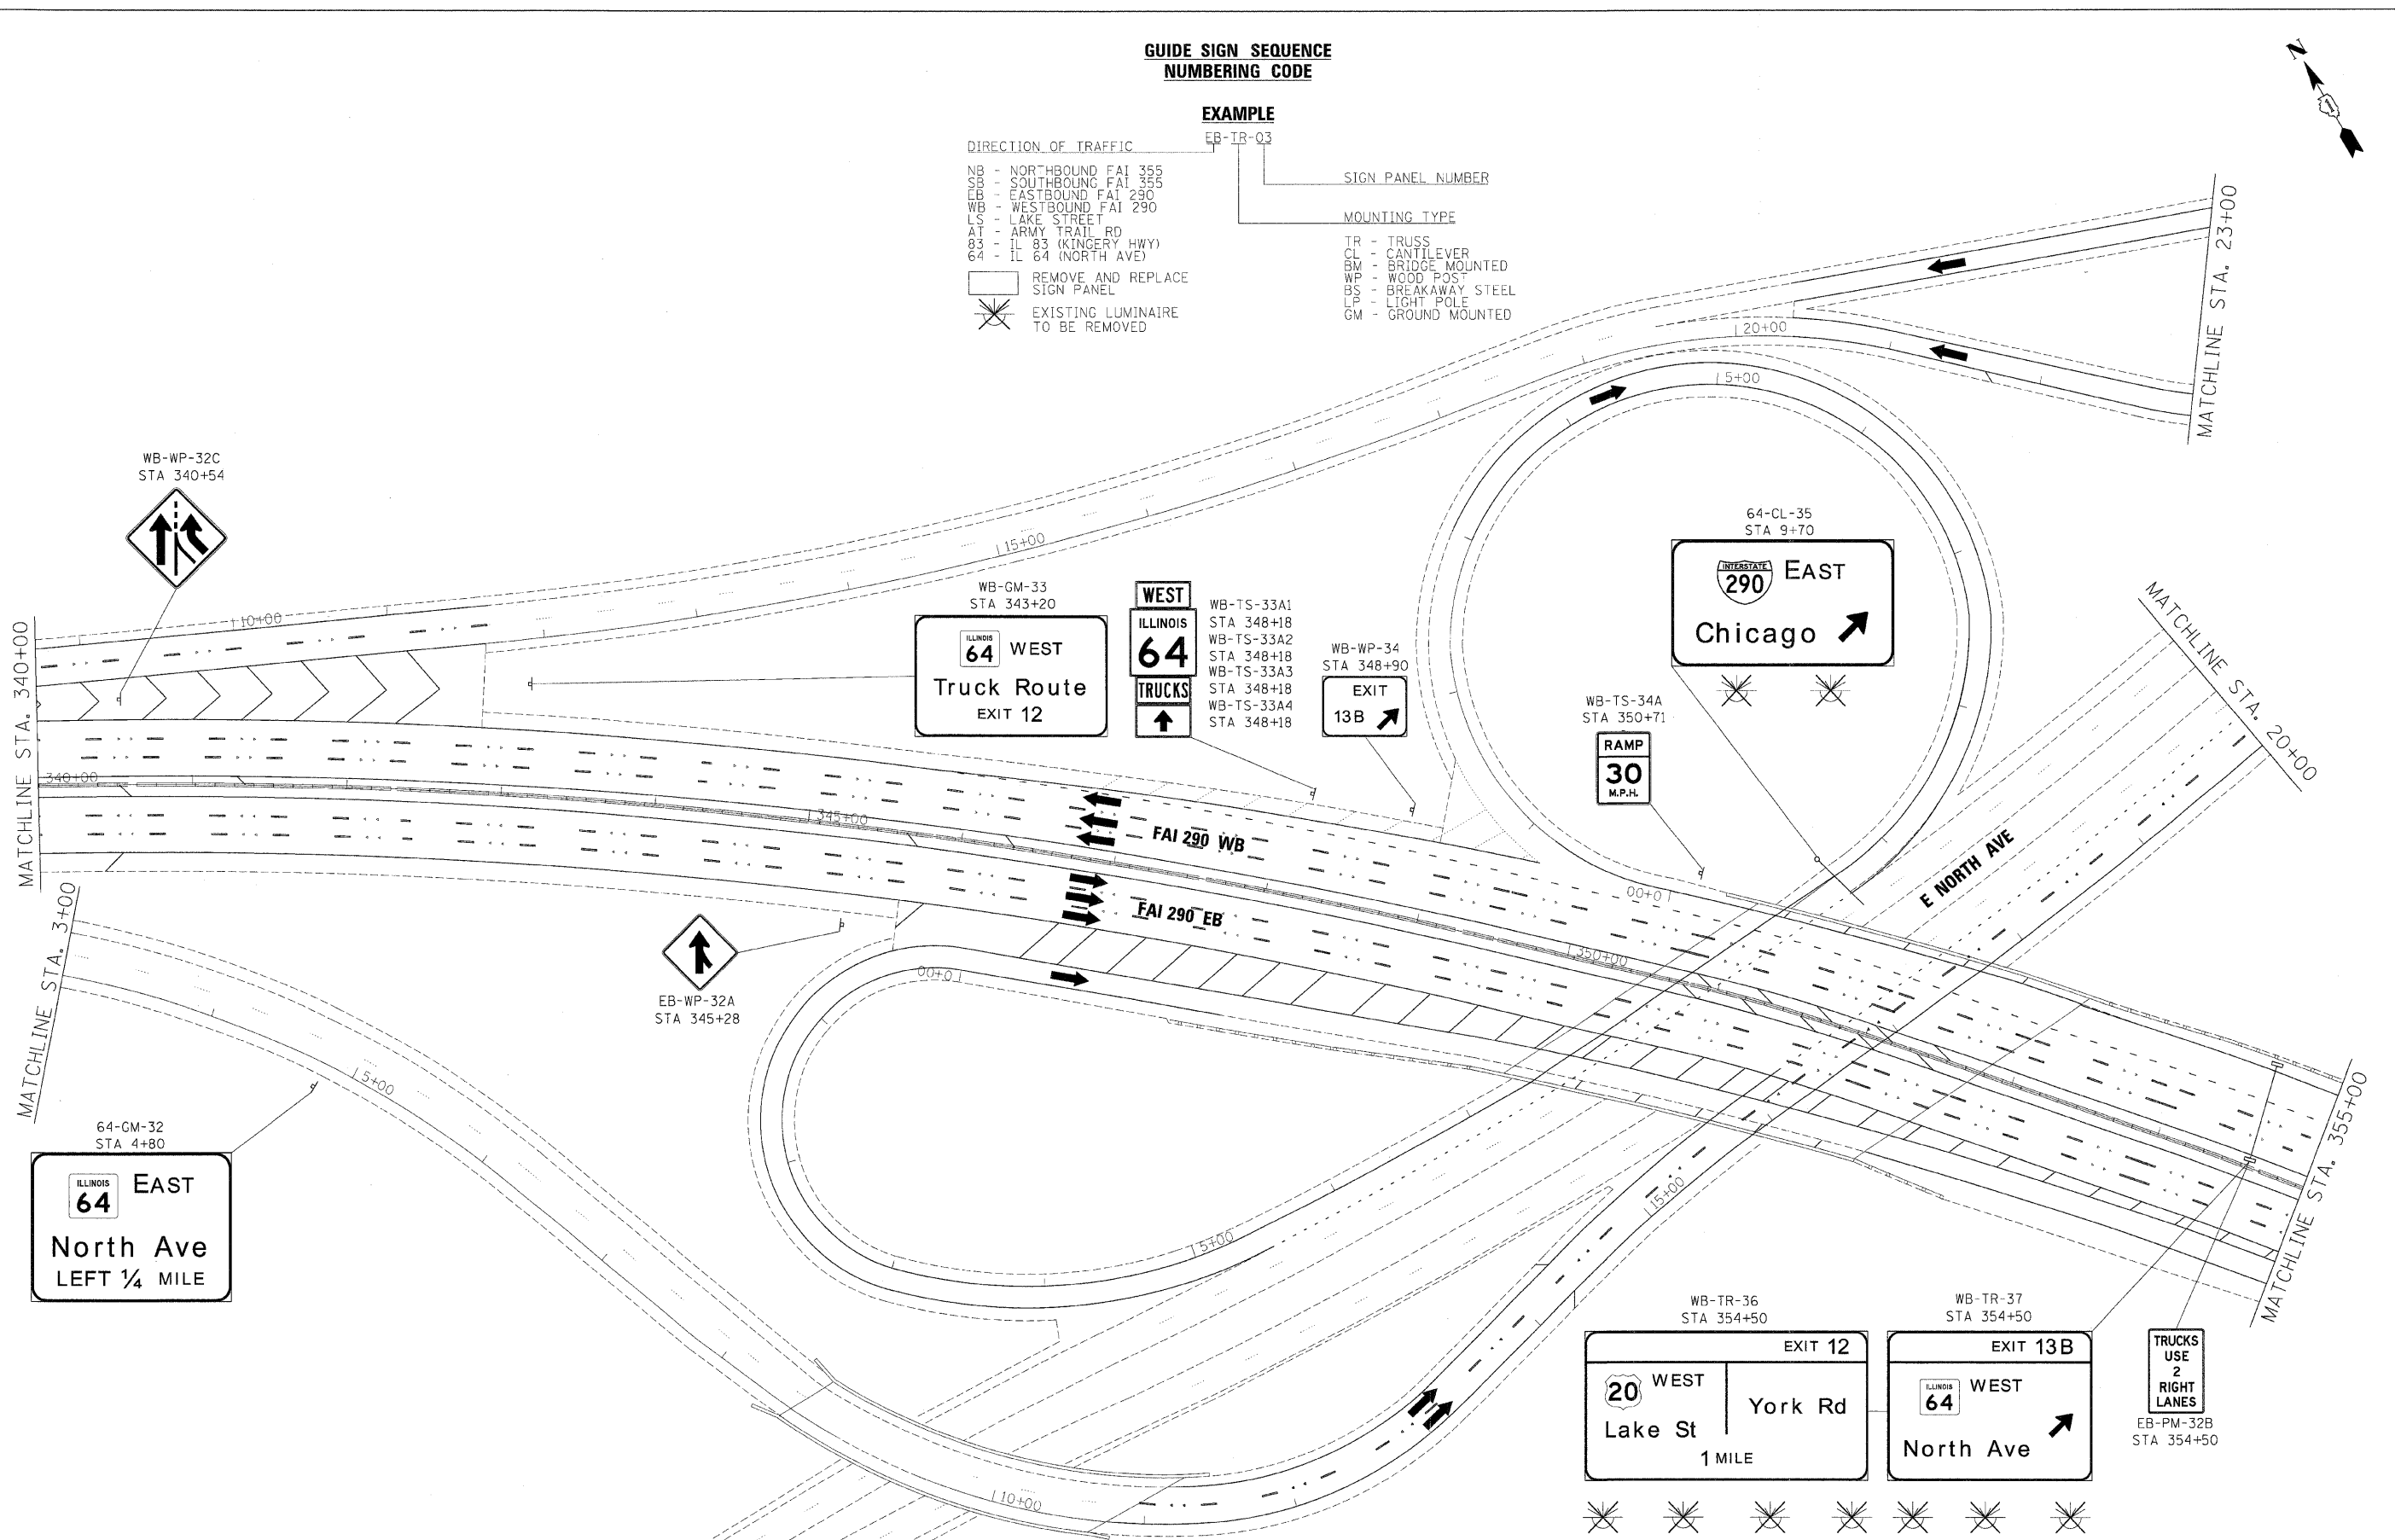

FILE NAME =	DESIGNED - AJP	REVISED -	benesch	STATE OF ILLINOIS DEPARTMENT OF TRANSPORTATION	SIGNING PLAN			F.A.I. RTE.	SECTION	COUNTY	TOTAL SHEETS	SHEET NO.	
...:\corp\in_abc_68\223_290_pvt\mkkg_52.dgn	DRAWN - TMB	REVISED -			I-290 STA 340+00 TO STA 355+00			290	2009-099BR	COOK/DUPAGE	394	319	
USER NAME = jma_jewaki	CHECKED - JMM	REVISED -			SCALE: 1"=50'	SHEET NO. 6 OF 15 SHEETS	STA.	TO STA.	CONTRACT NO. 60157				
PLOT DATE = 12/16/2009	DATE = 10/16/09	REVISED -			FED. ROAD DIST. NO. ILLINOIS FED. AID PROJECT								