

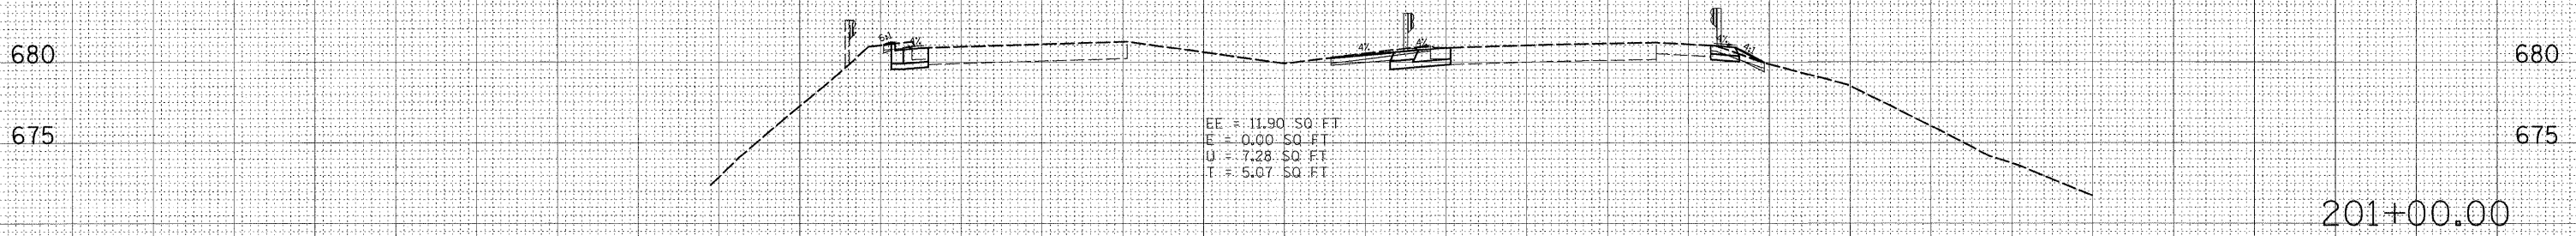


120 110 100 90 80 70 60 50 40 30 20 10 0 10 20 30 40 50 60 70 80 90 100 110 120

DATE	
BY	
DESIGNED	
DRAWN	
CHECKED	
DATE	
REVISIONS	
NO.	

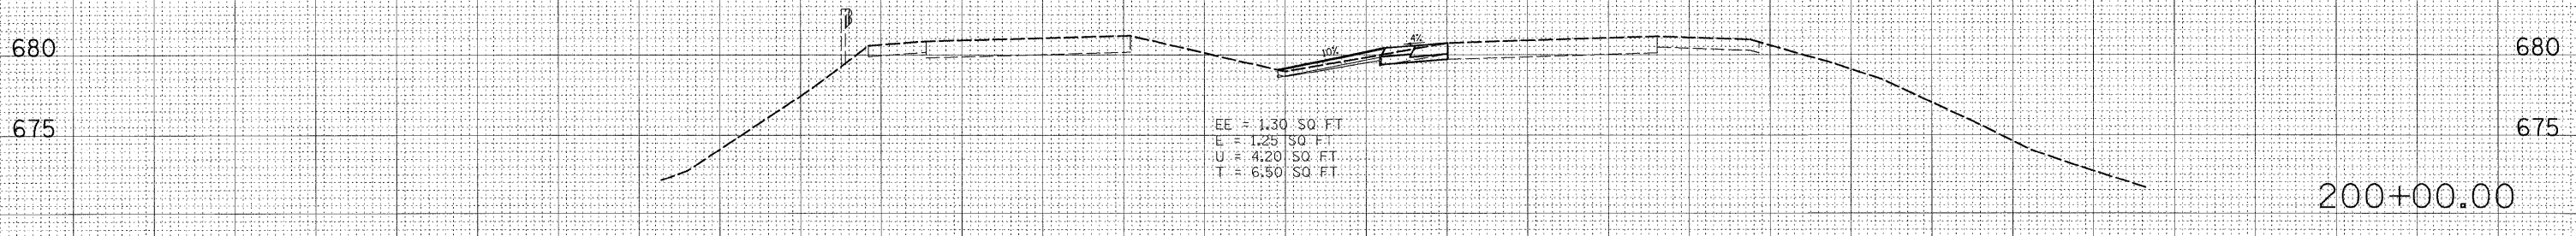

DATE	
BY	
DESIGNED	
DRAWN	
CHECKED	
DATE	
REVISIONS	
NO.	

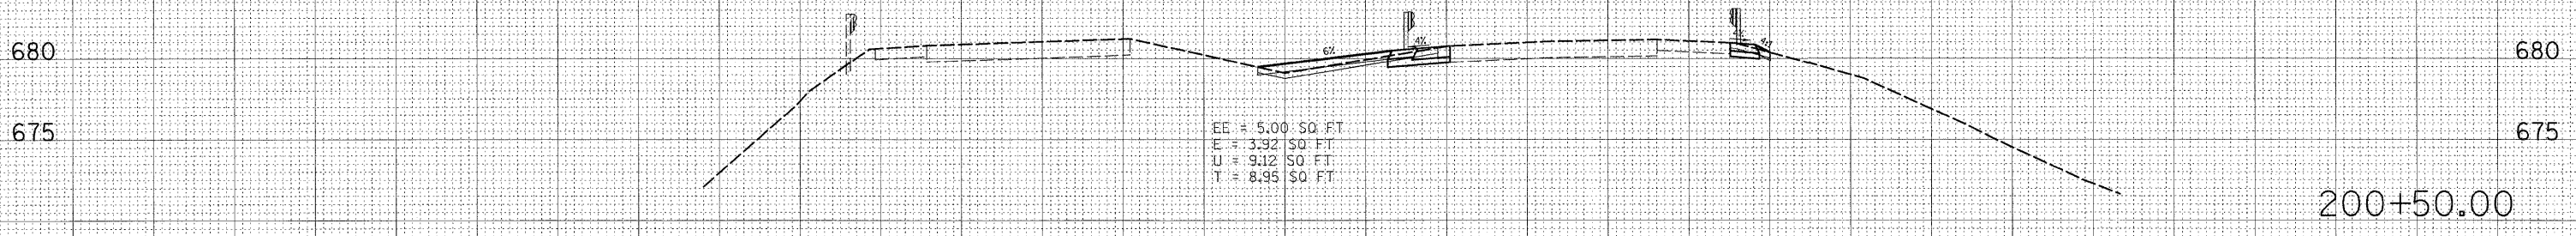

120 110 100 90 80 70 60 50 40 30 20 10 0 10 20 30 40 50 60 70 80 90 100 110 120

FILE NAME =	USER NAME = #USER#	DESIGNED -	REVISED -	STATE OF ILLINOIS DEPARTMENT OF TRANSPORTATION	IL RTE. 56 OVER BLACKBERRY CREEK CROSS SECTIONS			F.A.P. RTE. 573	SECTION 61 B-BR-1	COUNTY KANE	TOTAL SHEETS 37	SHEET NO. 35
#FILEL#		DRAWN - JTT	REVISED -		SCALE:	SHEET NO.	OF	SHEETS	STA. 00+00.00 TO STA. 201+00.00	CONTRACT NO. 62817		
		CHECKED - SPF	REVISED -		FED. ROAD DIST. NO. ILLINOIS FED. AID PROJECT							
		DATE - 4/2/09	REVISED -									