


DATE _____
 BY _____
 SURVEYED _____
 PLOTTED _____
 TEMPLATE _____
 AREAS _____
 AREAS CHECKED _____
 NO. _____

DATE _____
 BY _____
 SURVEYED _____
 PLOTTED _____
 TEMPLATE _____
 AREAS _____
 AREAS CHECKED _____
 NO. _____

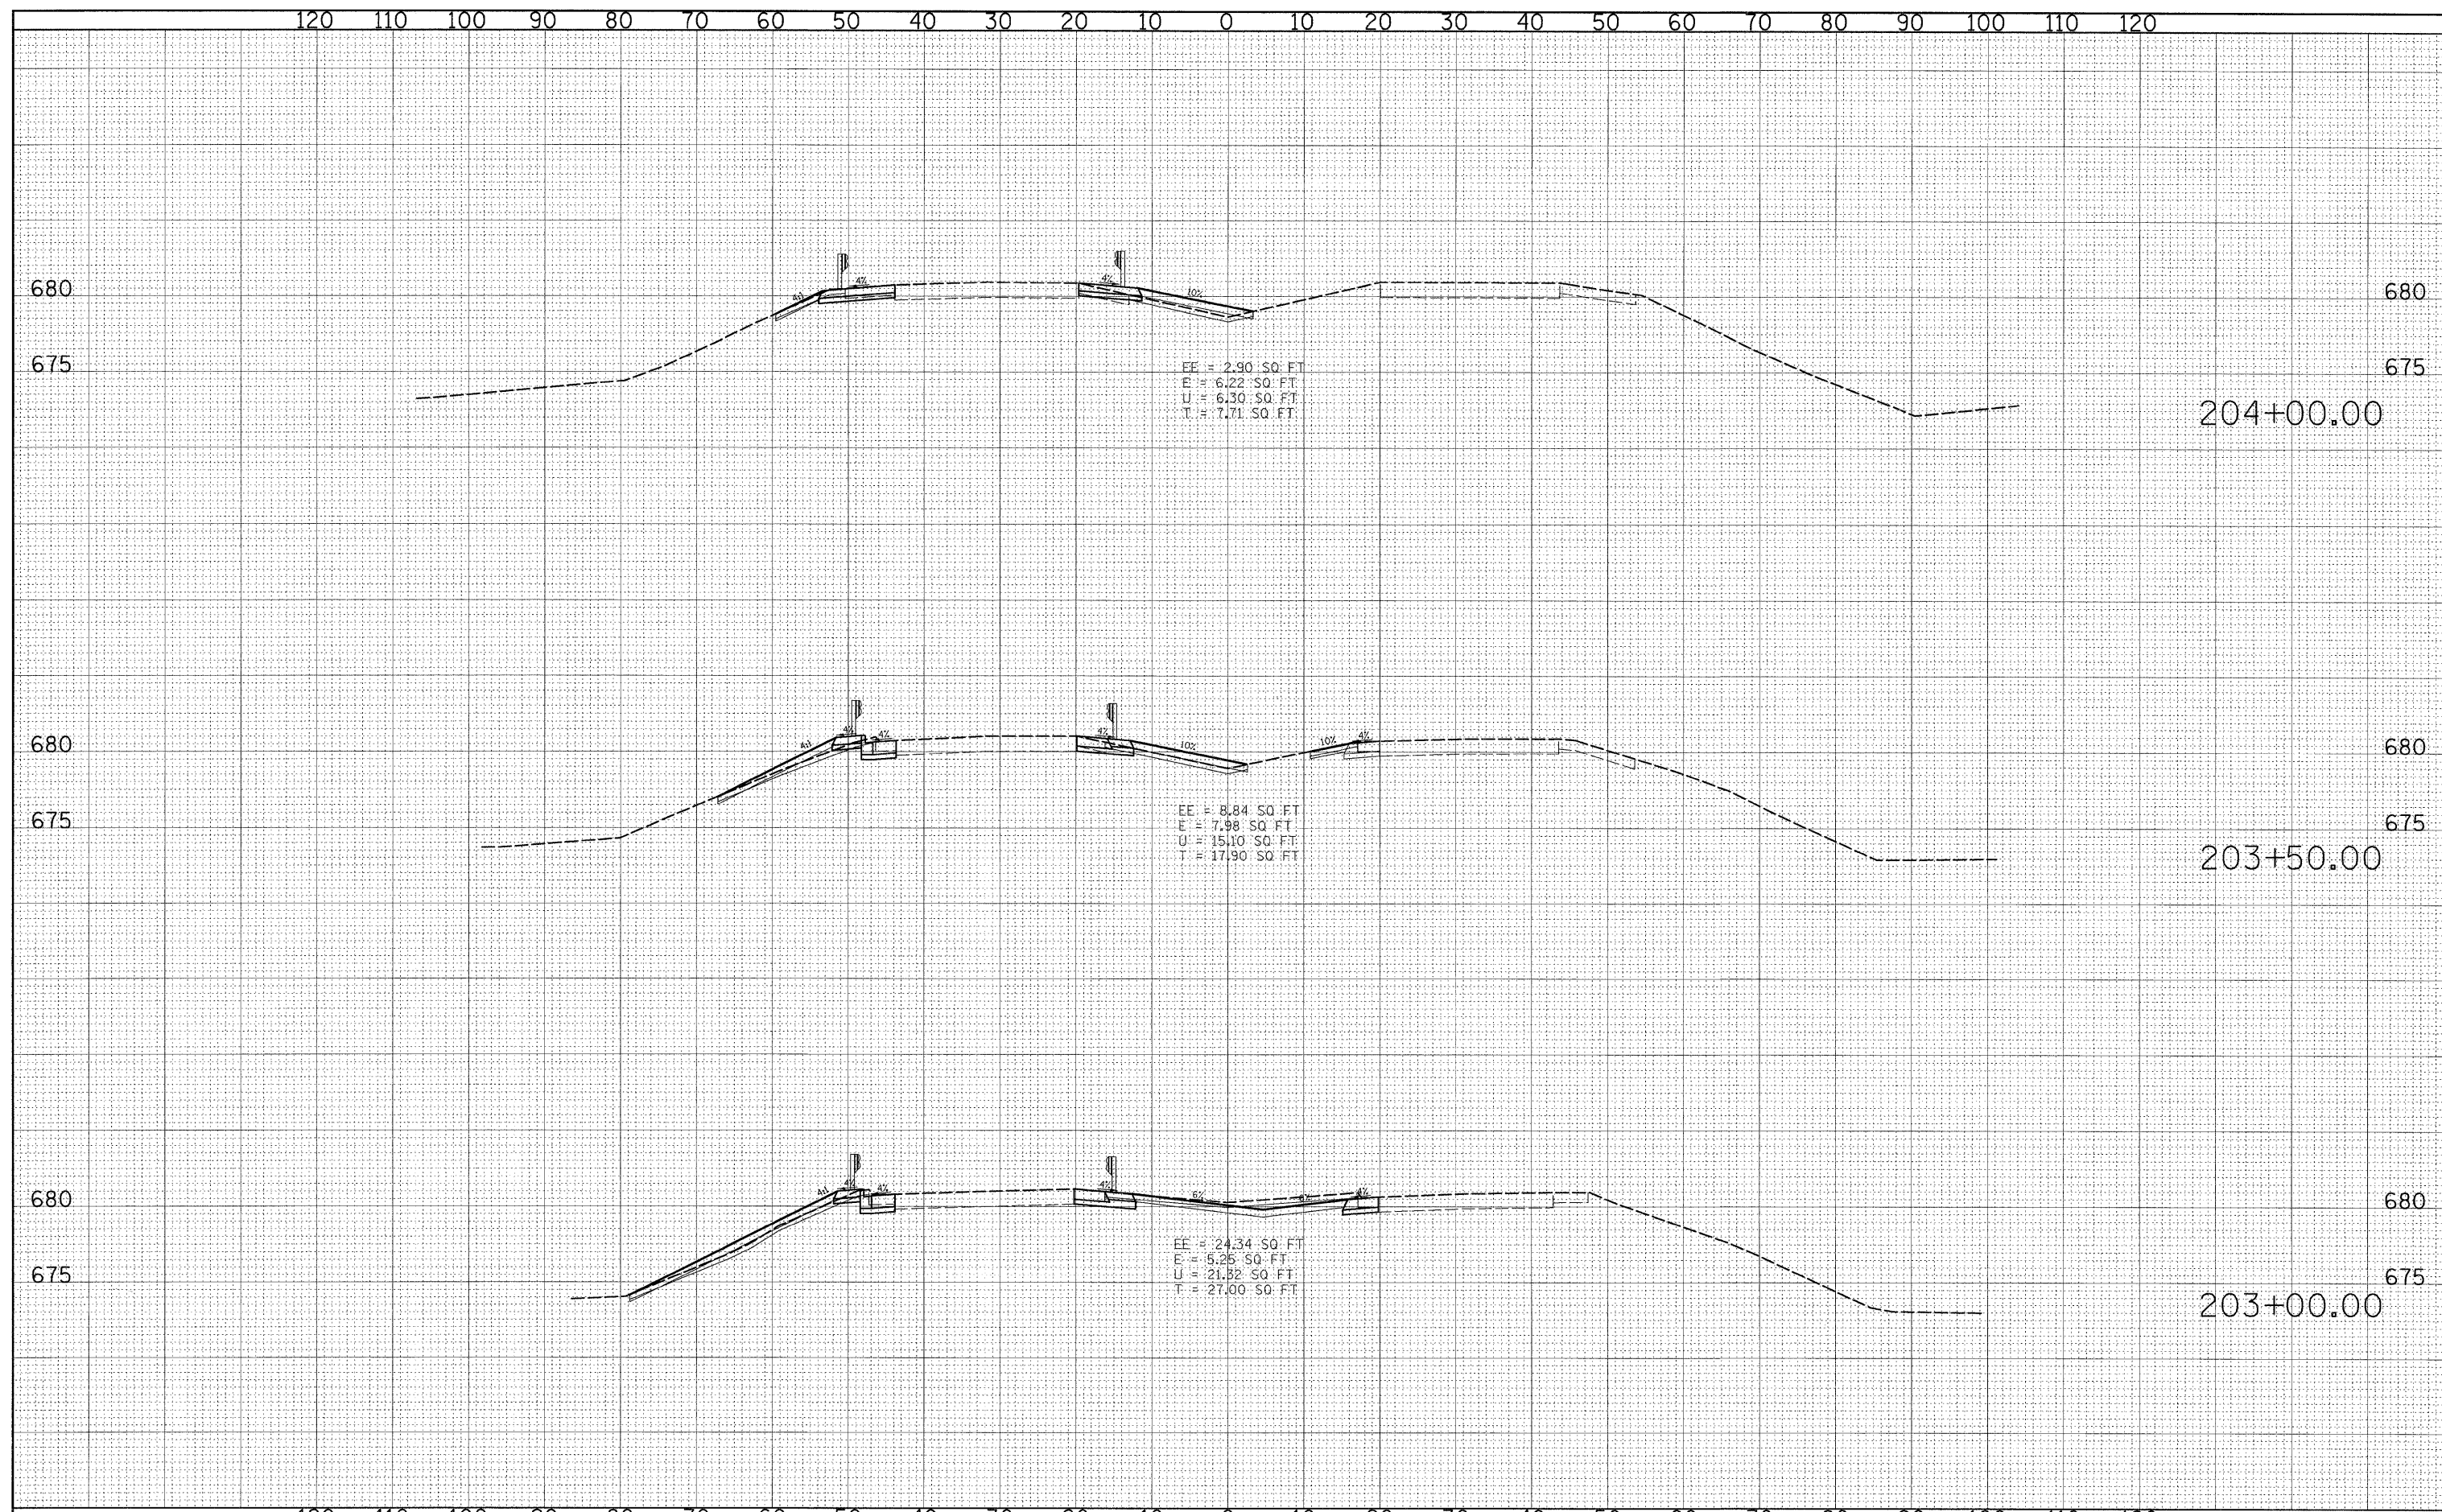

FILE NAME =	USER NAME = *USER*	DESIGNED -	REVISED -	STATE OF ILLINOIS DEPARTMENT OF TRANSPORTATION	IL RTE. 56 OVER BLACKBERRY CREEK CROSS SECTIONS			F.A.P. RTE. 573	SECTION 61 B-BR-1	COUNTY KANE	TOTAL SHEETS 37	SHEET NO. 37
#FILEL#	PLOT SCALE = 1:100	DRAWN - JTT	REVISED -		SCALE:	SHEET NO.	OF	SHEETS	STA. 203+00.00 TO STA. 204+00.00	FED. ROAD DIST. NO.	ILLINOIS FED. AID PROJECT	CONTRACT NO. 62817
	PLOT DATE = 5/6/2009	CHECKED - SPF	REVISED -									
		DATE - 4/2/09	REVISED -									