


STAGE II DETOUR SIGNING

- ① W20-2(O)-48
W/TYPE 2 FLASHING LIGHT
- ② M3-1
M1-1
DETOUR M4-8(O) 3015
 M6-1(O) 3018
- ③ M3-1
M1-1
DETOUR M4-8(O) 3015
 M6-3(O) 3018
- ④ M3-1
M1-1
DETOUR M4-8(O) 3015
 M6-2R(O) 3018
- ⑤ M3-1
M1-1
DETOUR M4-8(O) 3015
 M5-1L(O) 3018
- ⑥ M3-1
M1-1
DETOUR M4-8(O) 3015
 M6-1(O) 3018
- ⑦ M4-6(O) 3015
DETOUR M4-8(O) 3015

SIGN

NOTE: REFER TO DISTRICT 1 DETAIL "FREEWAY ENTRANCE AND EXIT RAMP CLOSURE DETAILS" FOR ADDITIONAL SIGNAGE.

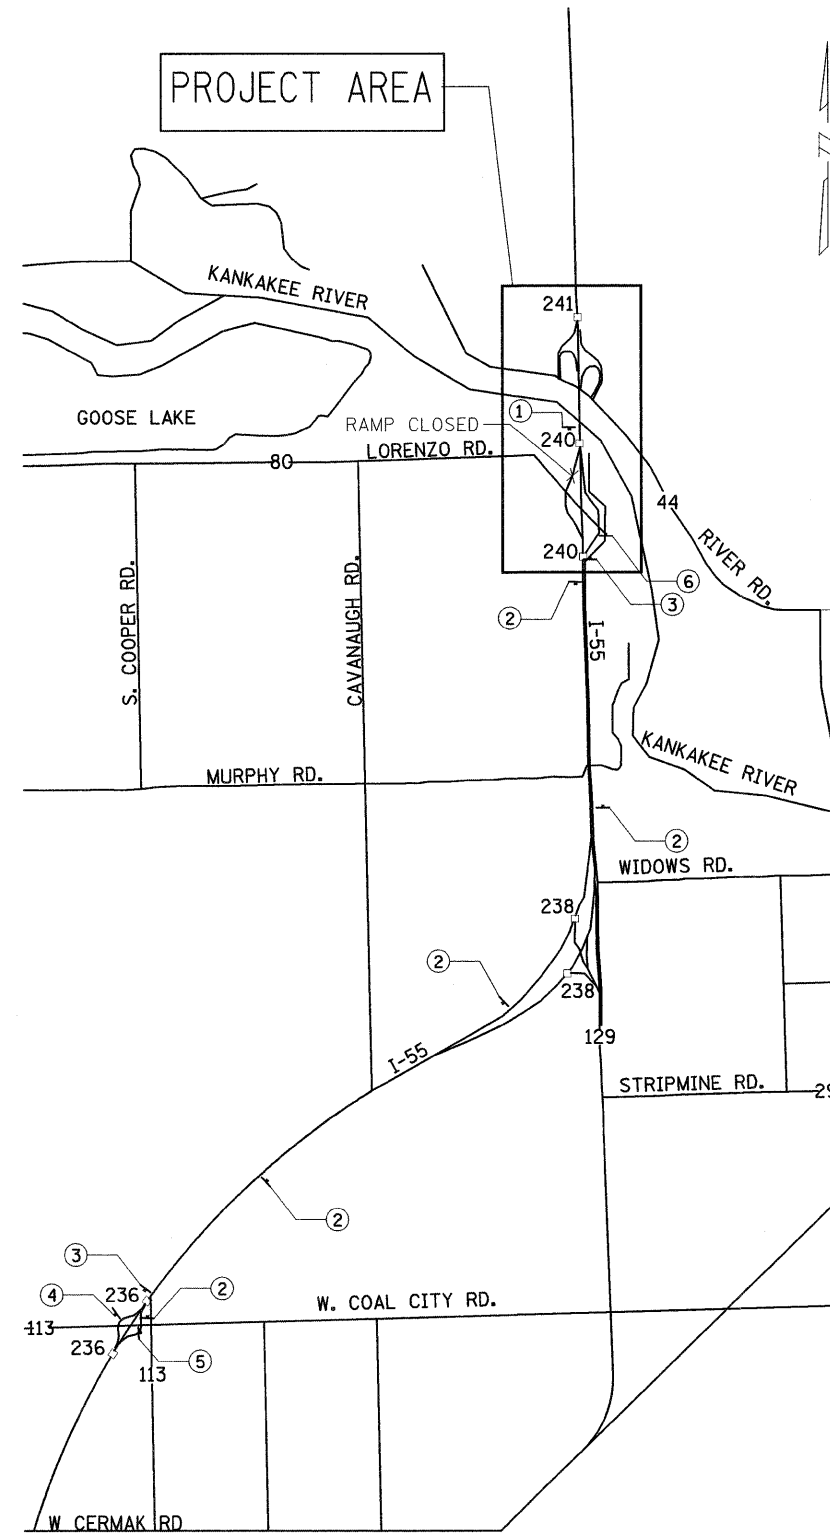

STAGE III DETOUR SIGNING

- ① W20-2(O)-48
W/TYPE 2 FLASHING LIGHT
- ② LORENZO ROAD
DETOUR M4-8(O) 3015
 M6-3(O) 3018
- ③ LORENZO ROAD
DETOUR M4-8(O) 3015
 M6-2R(O) 3018
- ④ LORENZO ROAD
DETOUR M4-8(O) 3015
 M5-1L(O) 3018
- ⑤ LORENZO ROAD
DETOUR M4-8(O) 3015
 M6-1(O) 3018
- ⑥ END M4-6(O) 3015
DETOUR M4-8(O) 3015