


**DURING CONSTRUCTION**

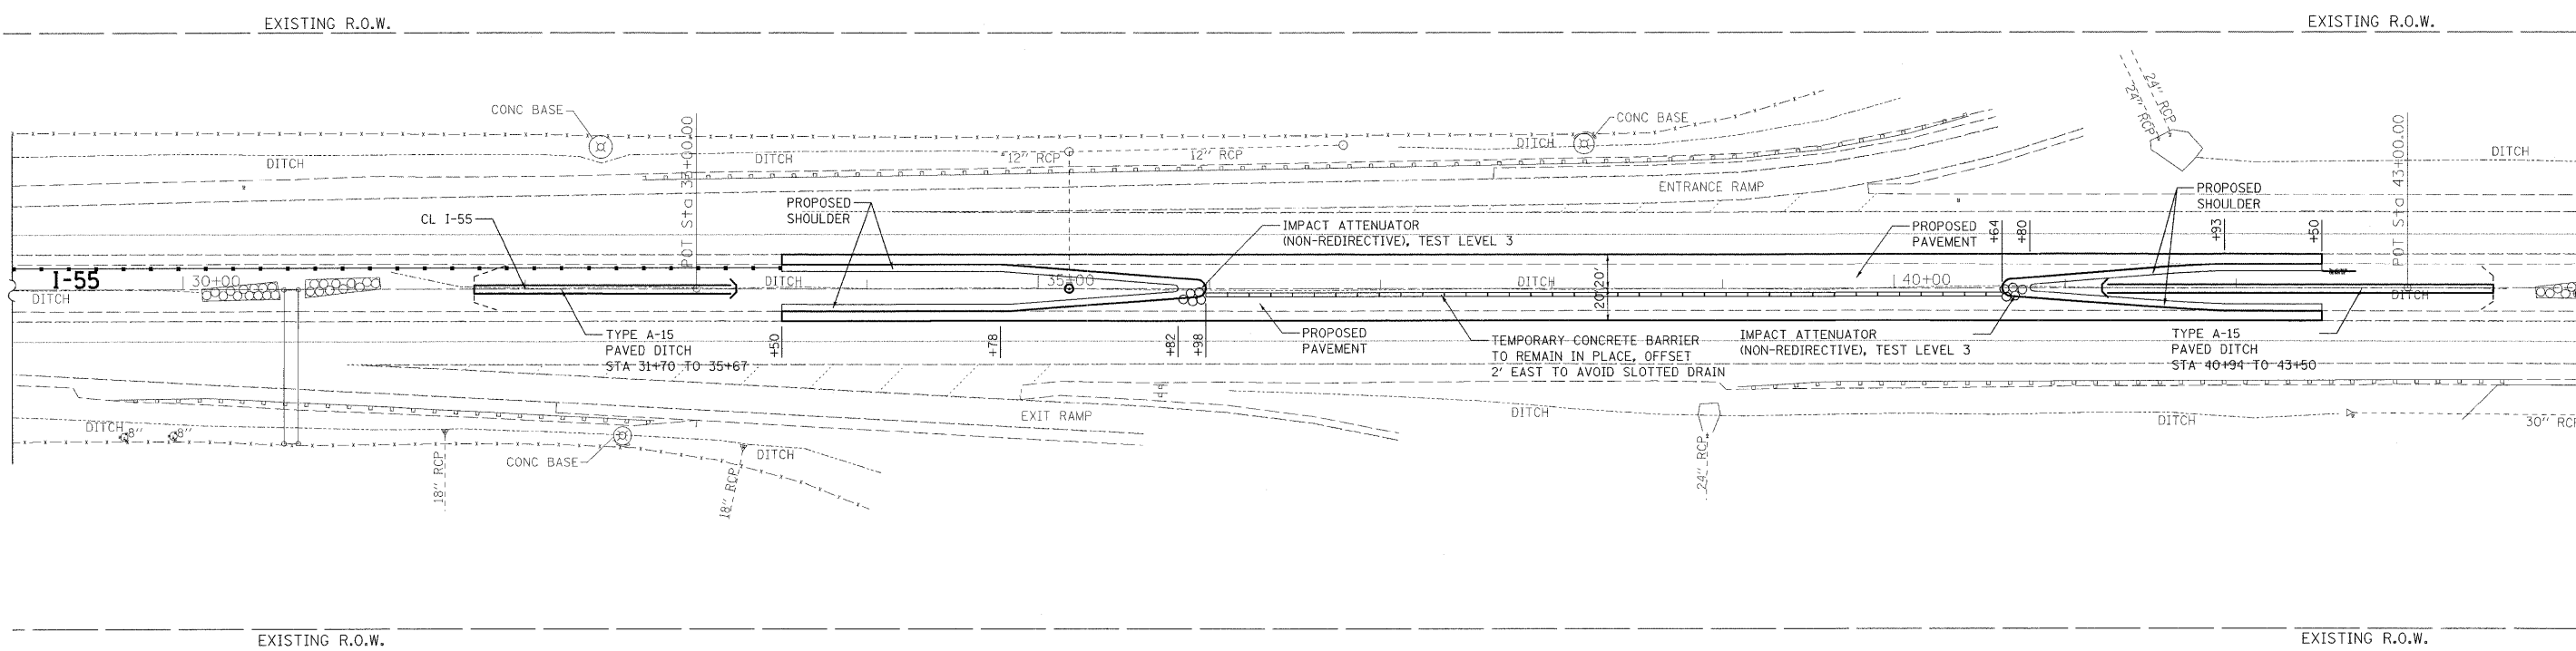

**PERMANENT CONDITION**

NOTE: STATION CALLOUTS ARE RELATIVE TO EXISTING BASELINE

6/25/2009  
 K:\1182518\ST  
 LUIS 06-18-09\1.0  
 Current\1.2  
 Sheets\182518\_Crossover\_2Plan.dwg  
 User Name =  
 Model =  
 Plot Date =  
 File Name =  
 User Name =  
 Model =



DESIGNED - KSD	REVISED -
DRAWN - KSD	REVISED -
CHECKED - CMJ	REVISED -
DATE - 03-04-09	REVISED -

**STATE OF ILLINOIS  
DEPARTMENT OF TRANSPORTATION**

**SOUTH CROSSOVER  
PLAN**

SCALE: 1" = 50'    SHEET NO. 1 OF 4 SHEETS    STA. 29+00.00 TO STA. 44+00.00

F.A.I. RTE. 55	SECTION 88 (B&B-1) BR	COUNTY WILL	TOTAL SHEETS 72	SHEET NO. 17
CONTRACT NO. 62930				
FED. ROAD DIST. NO. 1 (ILLINOIS) FED. AID PROJECT				