
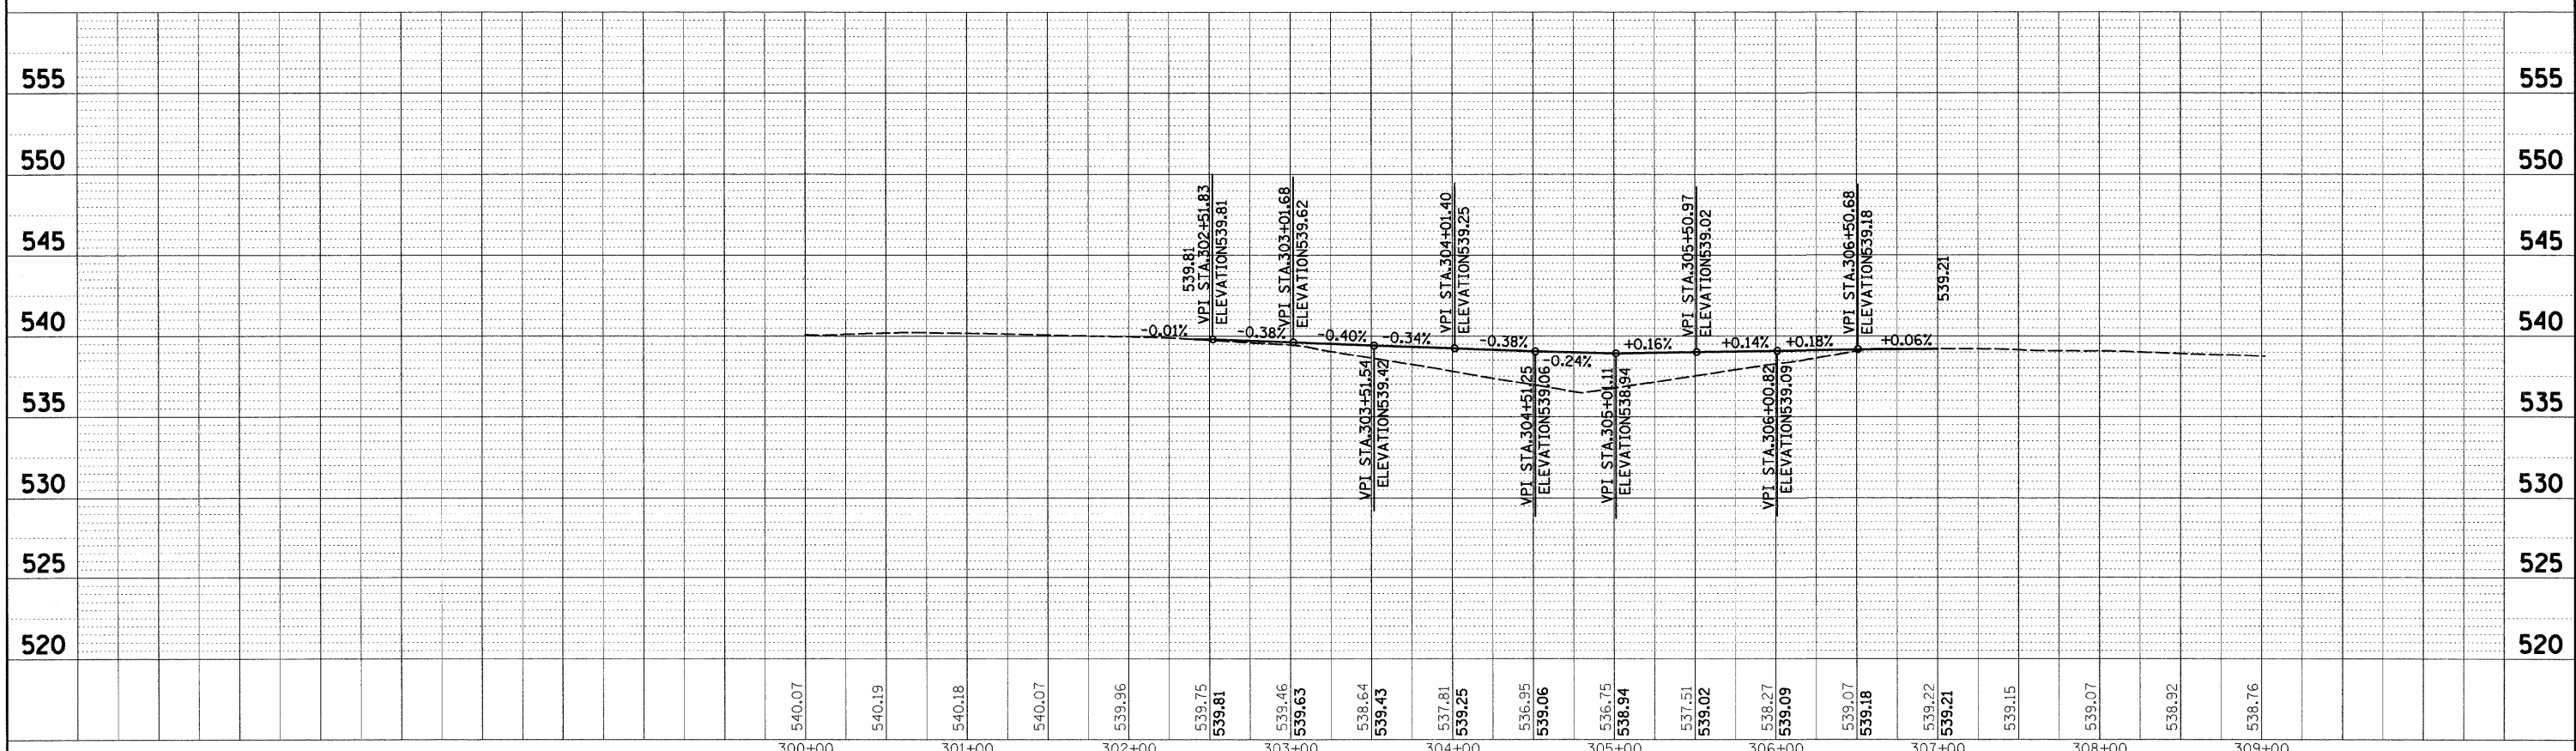


PLAN SURVEYED BY DATE
 ALIGNED CHECKED
 RTG. OF WAY CHECKED
 NO. ROAD FILE NAME

PROFILE SURVEYED BY DATE
 GRADES CHECKED
 B.M. NOTED
 STRUCTURE NOTATIONS CRTD

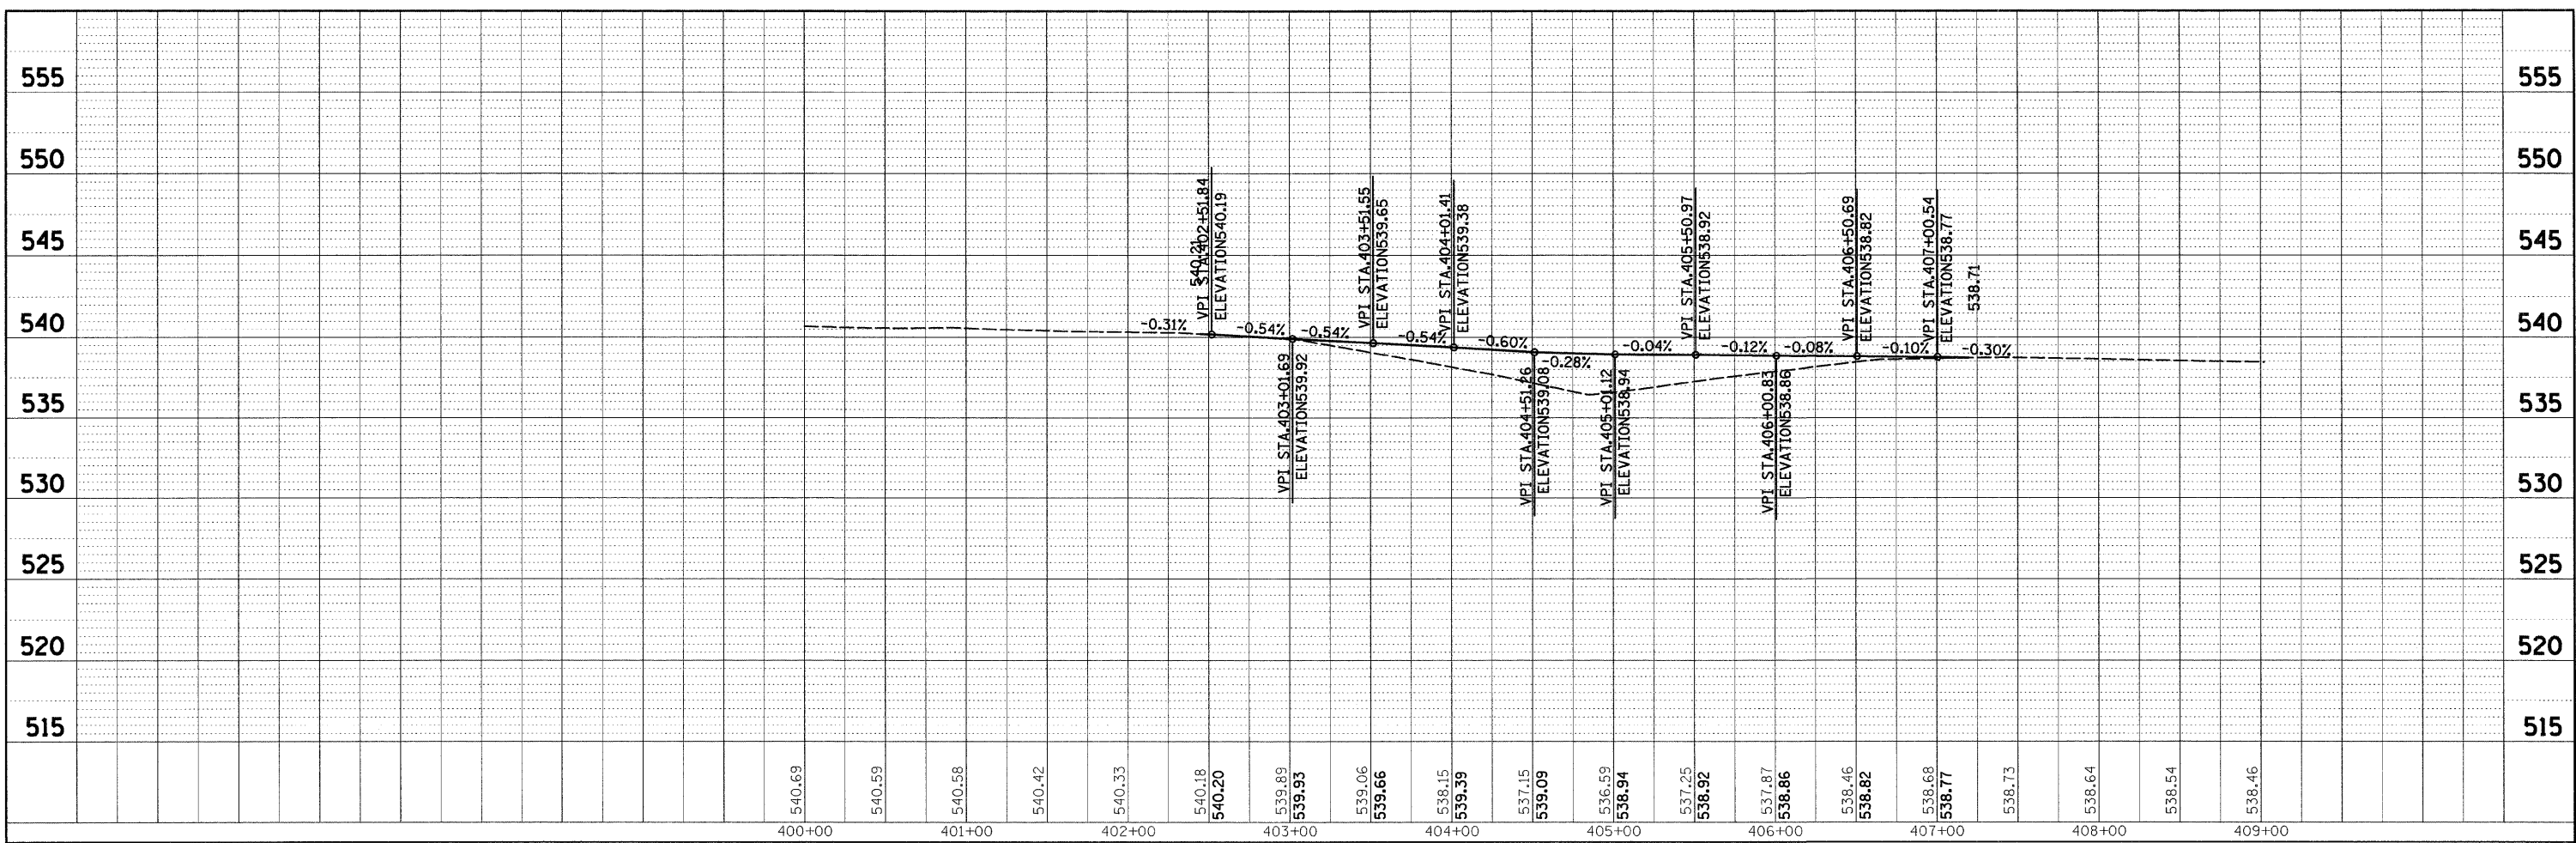

200 West Front Street
 Wheaton, IL 60187

DESIGNED -	REVISED -
DRAWN -	REVISED -
CHECKED -	REVISED -
DATE -	REVISED -

**STATE OF ILLINOIS
 DEPARTMENT OF TRANSPORTATION**

**SOUTH CROSSOVER
 PROFILE**

SCALE: 1" = 50' SHEET NO. 3 OF 4 SHEETS STA. 29+00.00 TO STA. 44+00.00

F.A.I. RTE. 55	SECTION BB (B&B-1) BR	COUNTY WILL	TOTAL SHEETS 72	SHEET NO. 18
CONTRACT NO. 62930				
FED. ROAD DIST. NO. ILLINOIS FED. AID PROJECT				