


**DURING CONSTRUCTION**

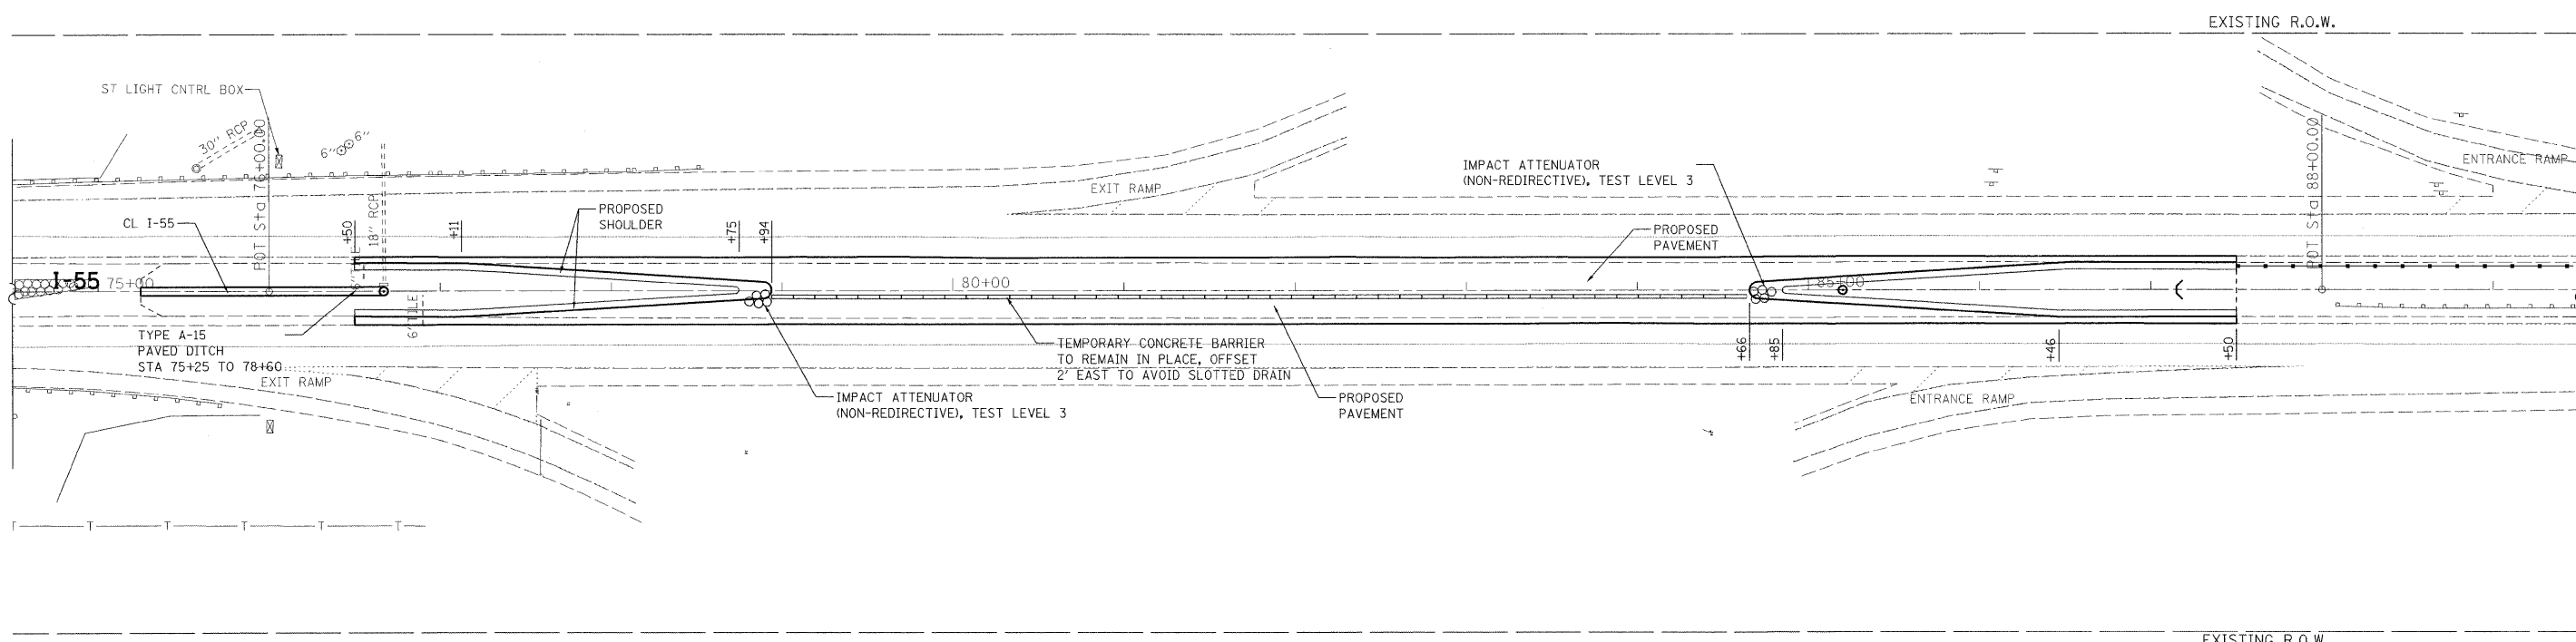

**PERMANENT CONDITION**

NOTE: STATION CALLOUTS ARE RELATIVE TO EXISTING BASELINE



200 West Front Street  
Wheaton, IL 60187

DESIGNED - KSD	REVISED -
DRAWN - KSD	REVISED -
CHECKED - CMJ	REVISED -
DATE - 03-04-09	REVISED -

**STATE OF ILLINOIS  
DEPARTMENT OF TRANSPORTATION**

**NORTH CROSSOVER  
PLAN**

SCALE: 1" = 50' SHEET NO. 2 OF 4 SHEETS STA. 29+00.00 TO STA. 44+00.00

F.A.I. RTE. 55	SECTION 88 (B&B-1) BR	COUNTY WILL	TOTAL SHEETS 72	SHEET NO. 19
<b>CONTRACT NO. 62930</b>				
<small>FED. ROAD DIST. NO. 1 ILLINOIS FED. AID PROJECT</small>				