
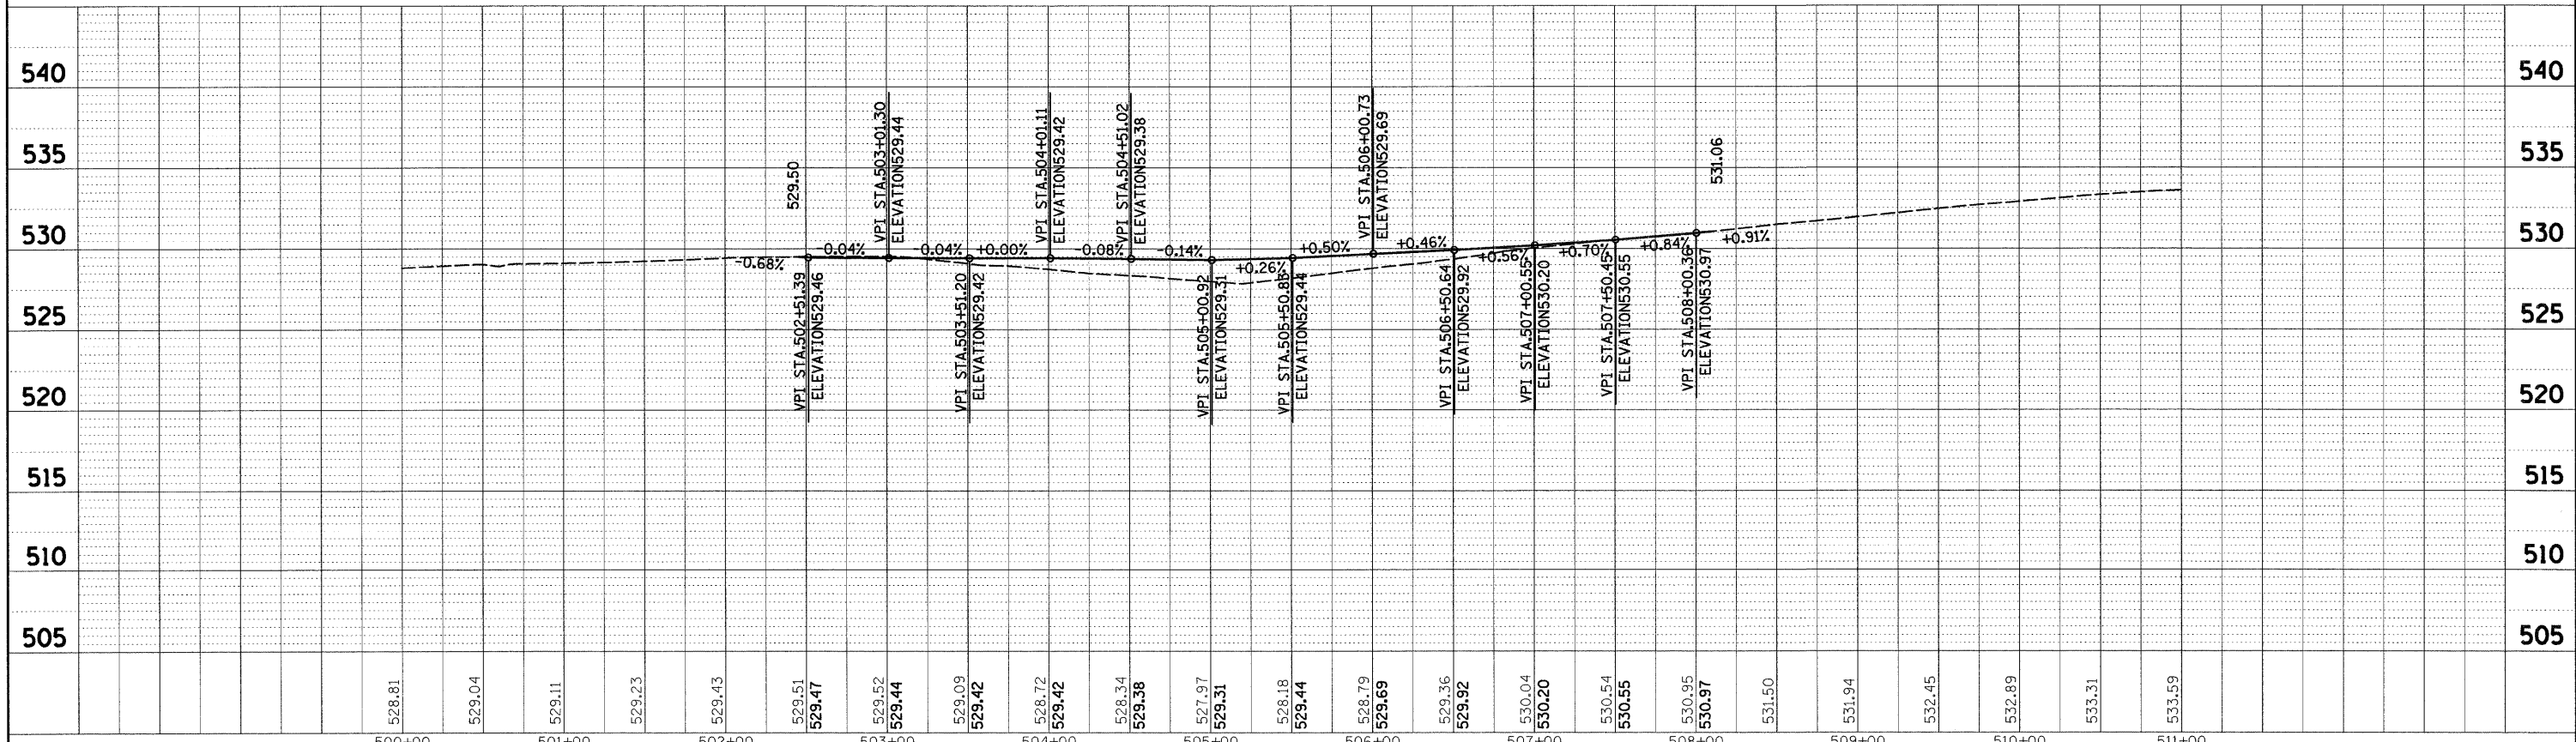


PLAN SURVEYED BY DATE
 ALIGNED CHECKED
 RT. OF WAY CHECKED
 NO. FILE NAME

PROFILE SURVEYED BY DATE
 GRADES CHECKED
 B.M. NOTED
 NO. STRUCTURE NOTATION CHKD

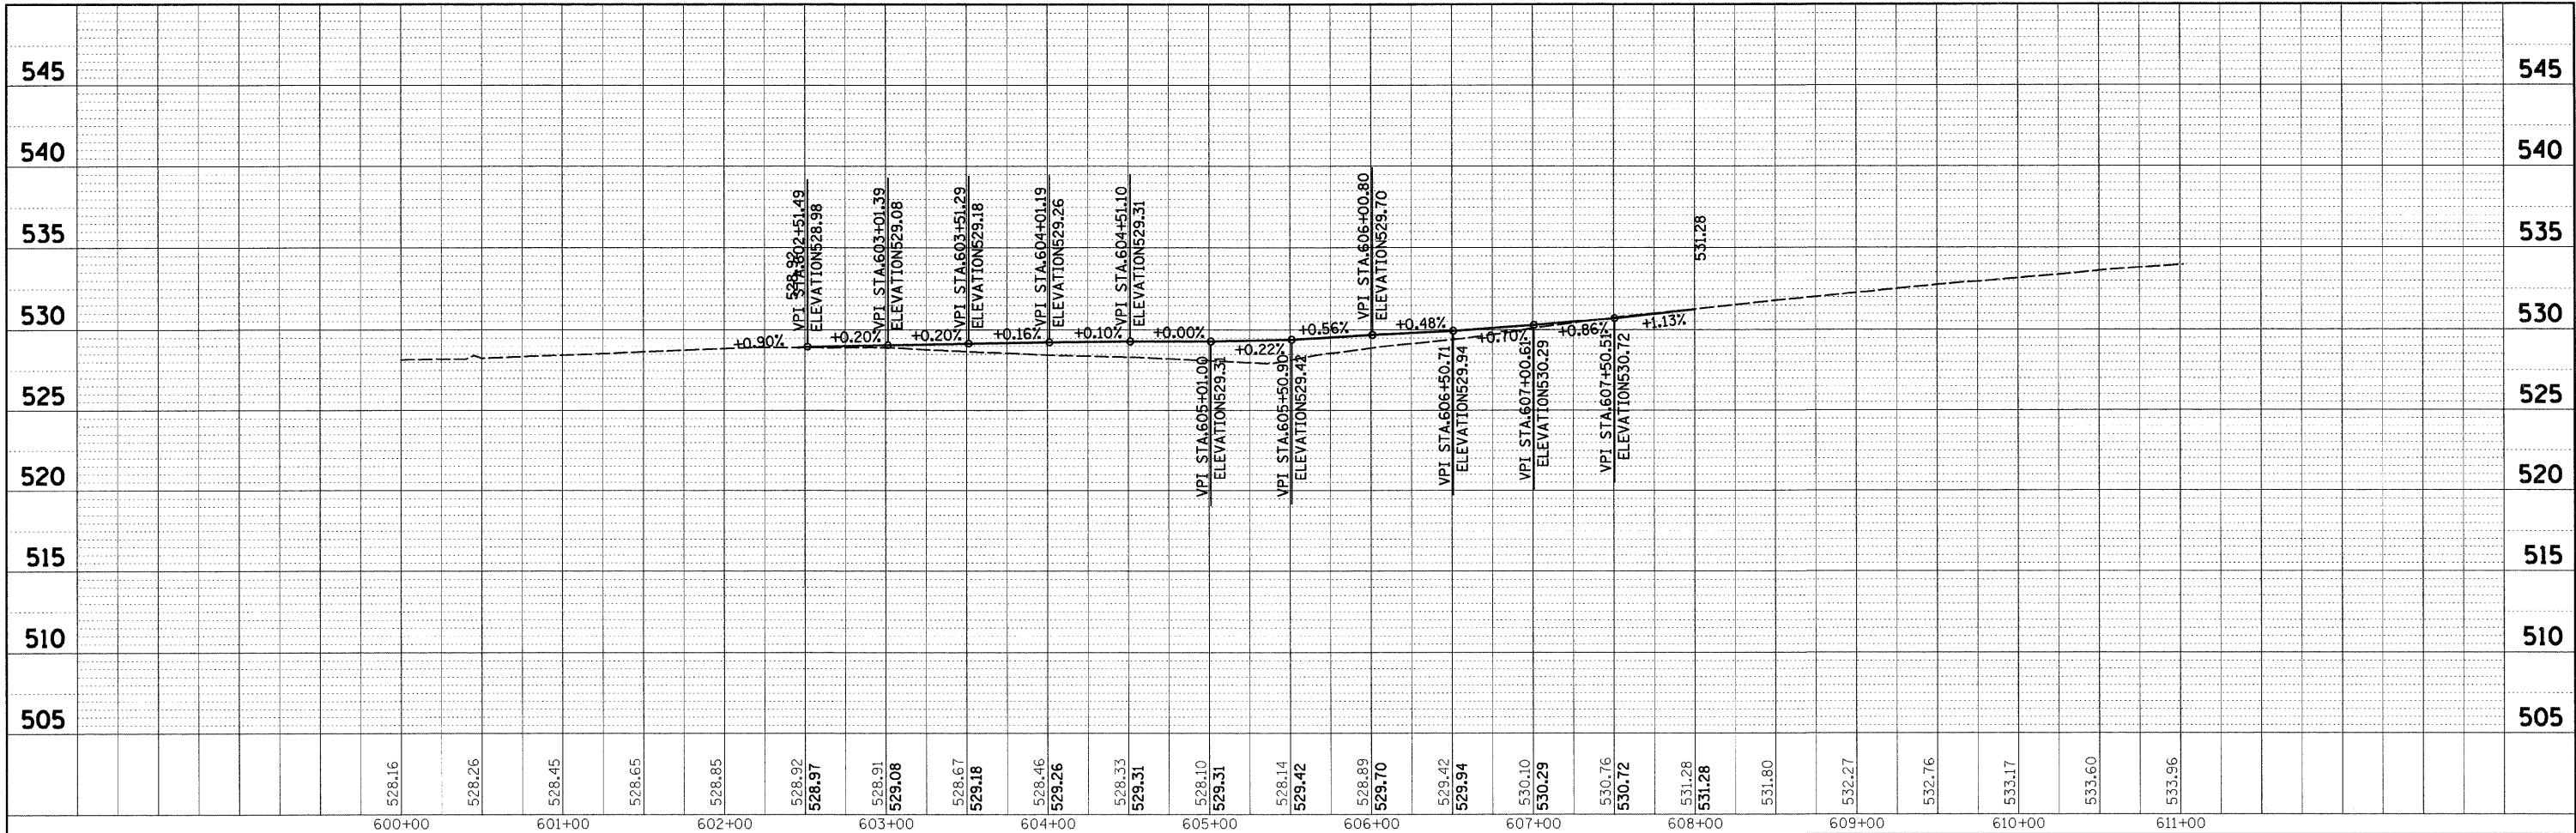

200 West Front Street
 Wheaton, IL 60187

DESIGNED -
 DRAWN -
 CHECKED -
 DATE -

REVISED -
 REVISED -
 REVISED -
 REVISED -

STATE OF ILLINOIS
 DEPARTMENT OF TRANSPORTATION

NORTH CROSSOVER
 PROFILE

SCALE: 1" = 50' SHEET NO. 4 OF 4 SHEETS STA. 29+00.00 TO STA. 44+00.00

F.A.I. RTE. 55	SECTION BB (B&B-1) BR	COUNTY WILL	TOTAL SHEETS 72	SHEET NO. 20
CONTRACT NO. 62930				
FED. ROAD DIST. NO. ILLINOIS FED. AID PROJECT				