


MATCHLINE STA. 39+00

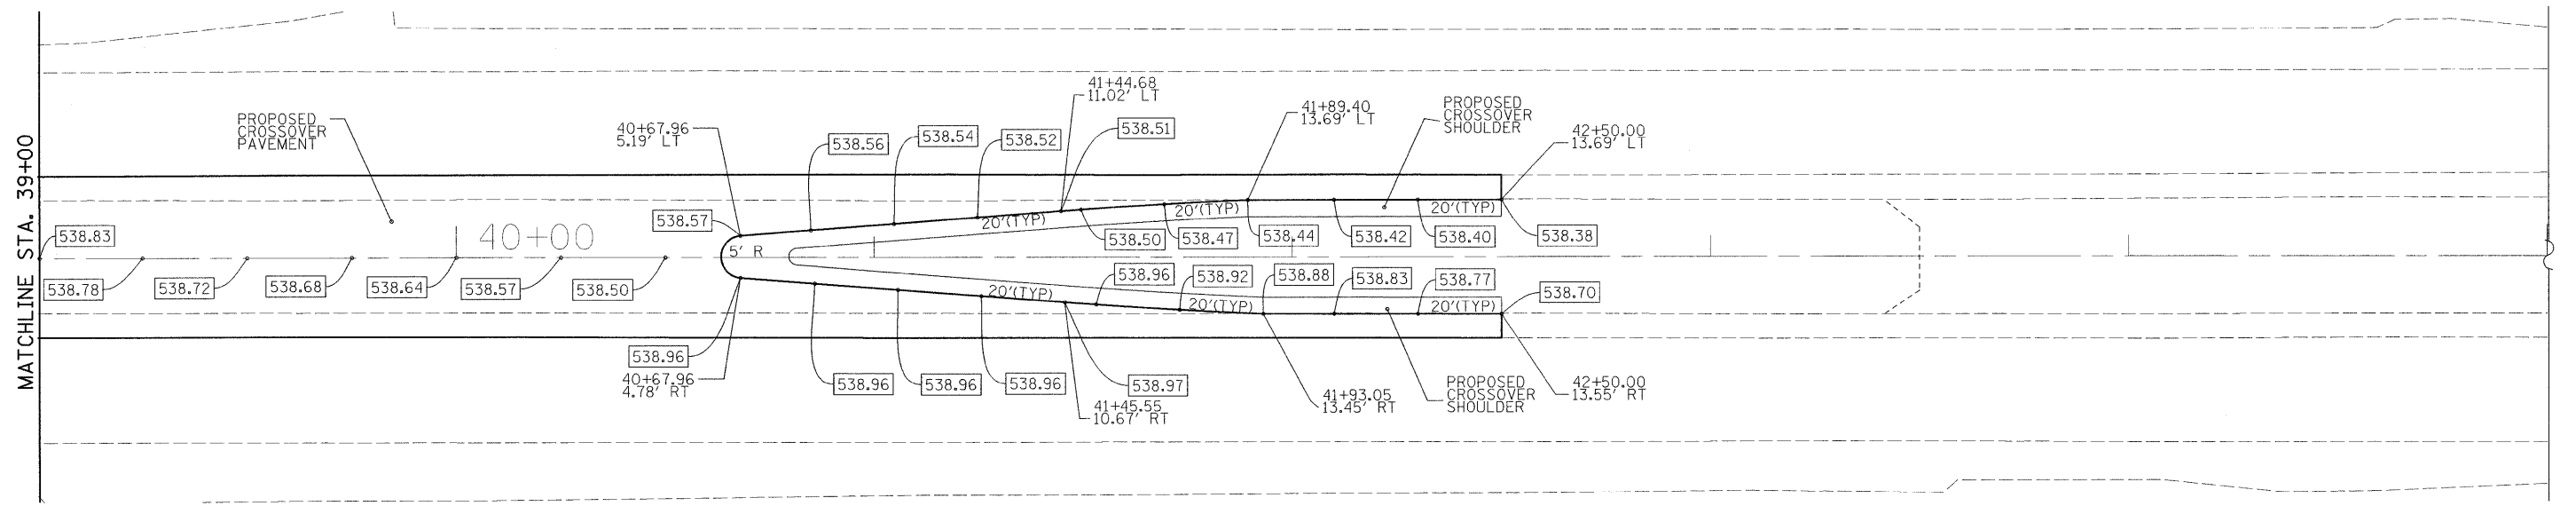

MATCHLINE STA. 39+00



200 West Front Street
Wheaton, IL 60187

DESIGNED - KSD	REVISED -
DRAWN - KSD	REVISED -
CHECKED - CMJ	REVISED -
DATE - 03-04-09	REVISED -

**STATE OF ILLINOIS
DEPARTMENT OF TRANSPORTATION**

**I-55 OVER THE KANKAKEE RIVER
PAVEMENT ELEVATION DETAILS - SOUTH CROSSOVER**

SCALE: 1" = 20' SHEET NO. 1 OF 2 SHEETS STA. 33+00.00 TO STA. 45+00.00

F.A.I. RTE.	SECTION	COUNTY	TOTAL SHEETS	SHEET NO.
55	88 (B&B-1) BR	WILL	72	25
FED. ROAD DIST. NO. 1 (ILLINOIS) FED. AID PROJECT			CONTRACT NO. 62930	