

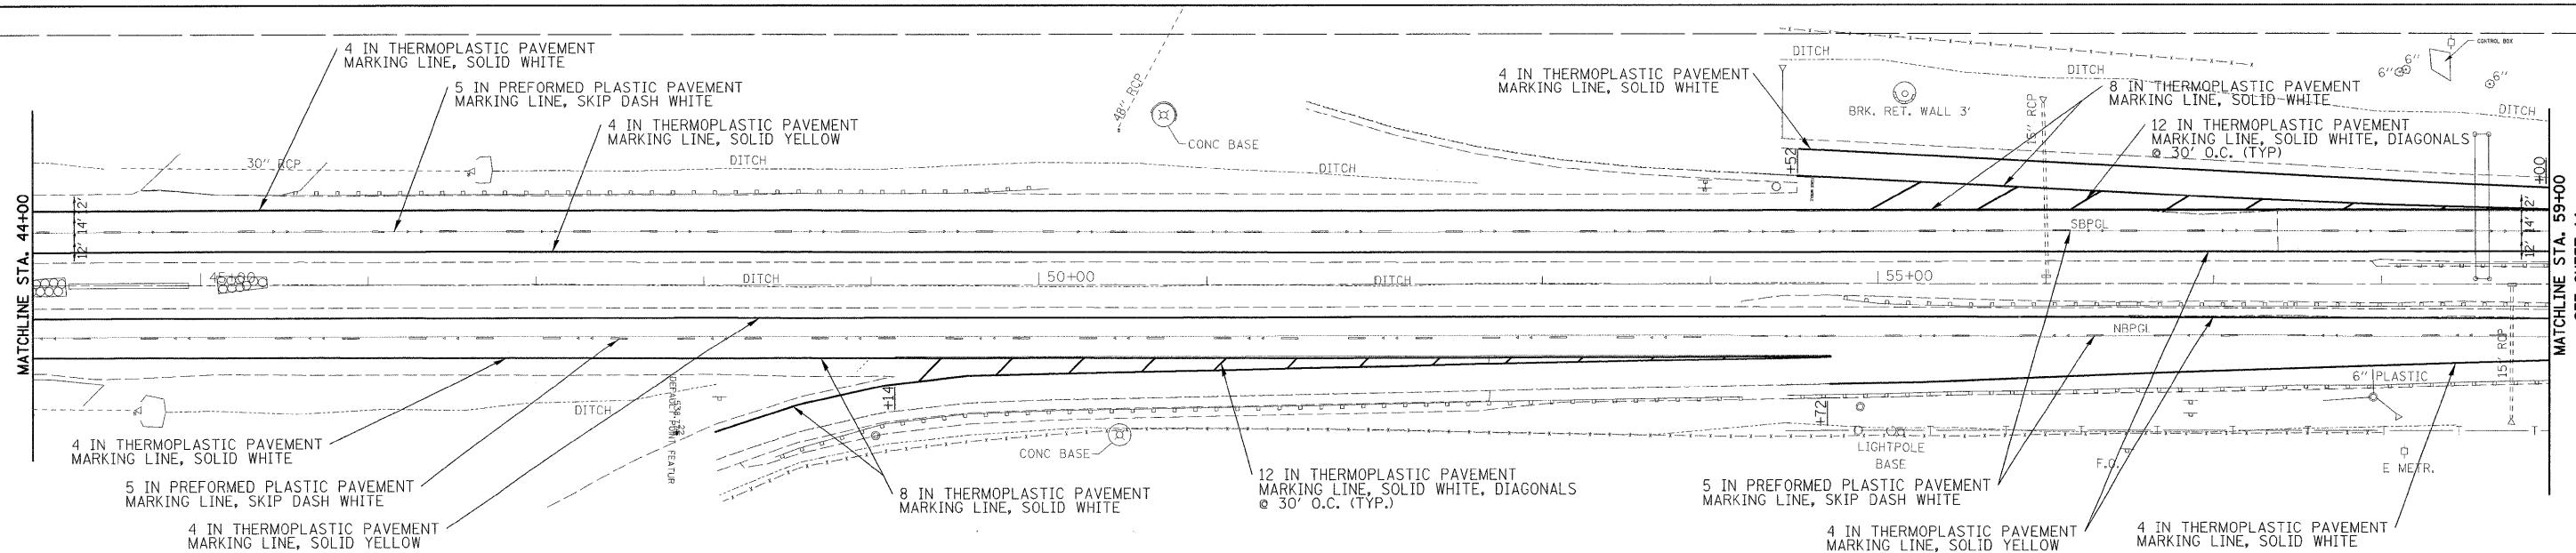


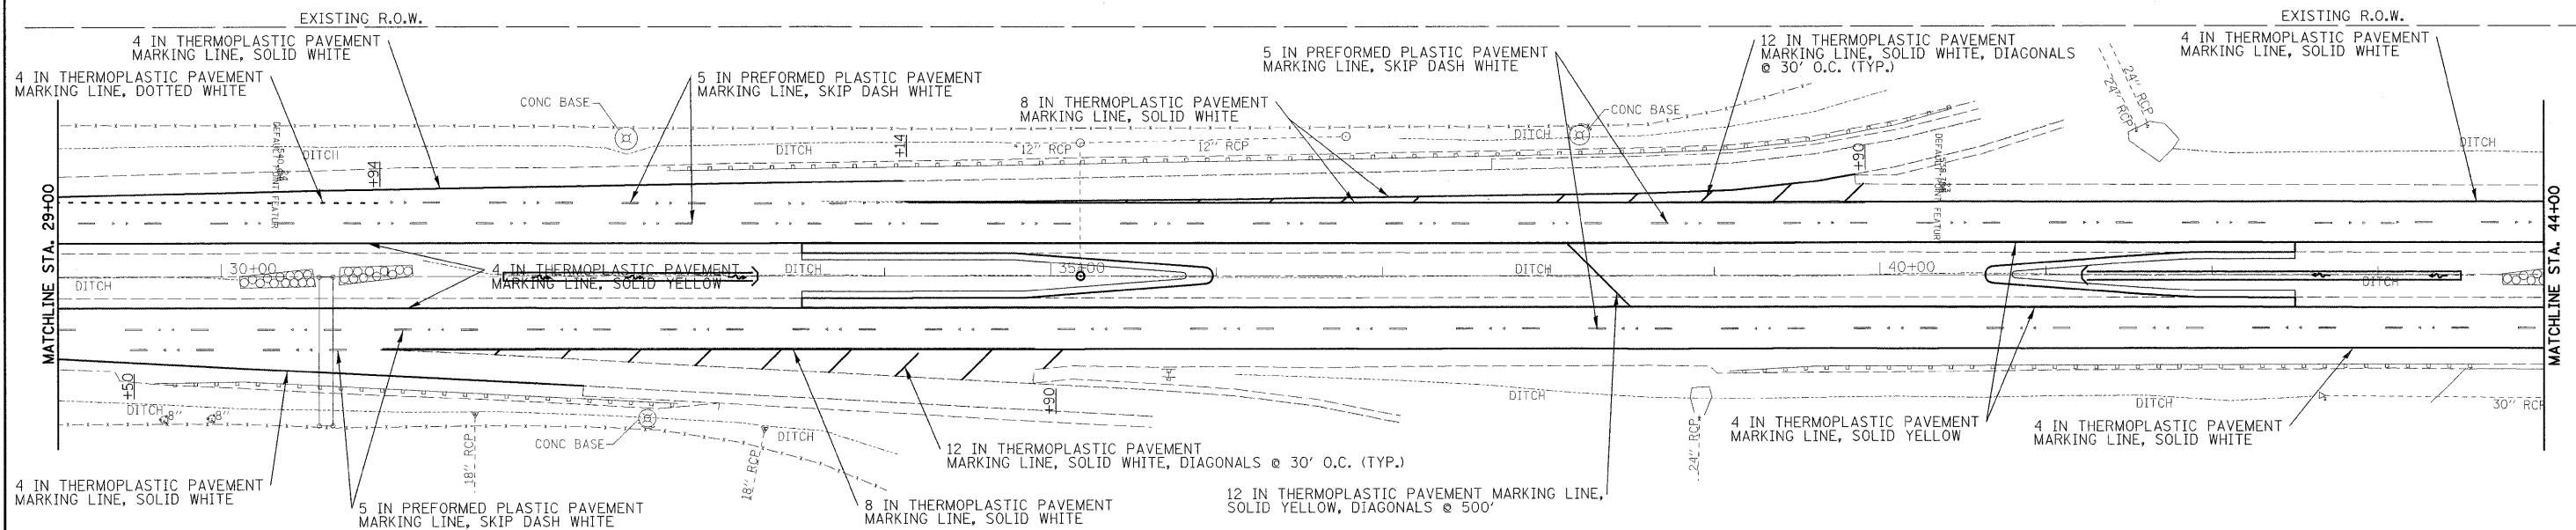

LEGEND

◁ ONE-WAY CRYSTAL RAISED REFLECTIVE PAVEMENT MARKER

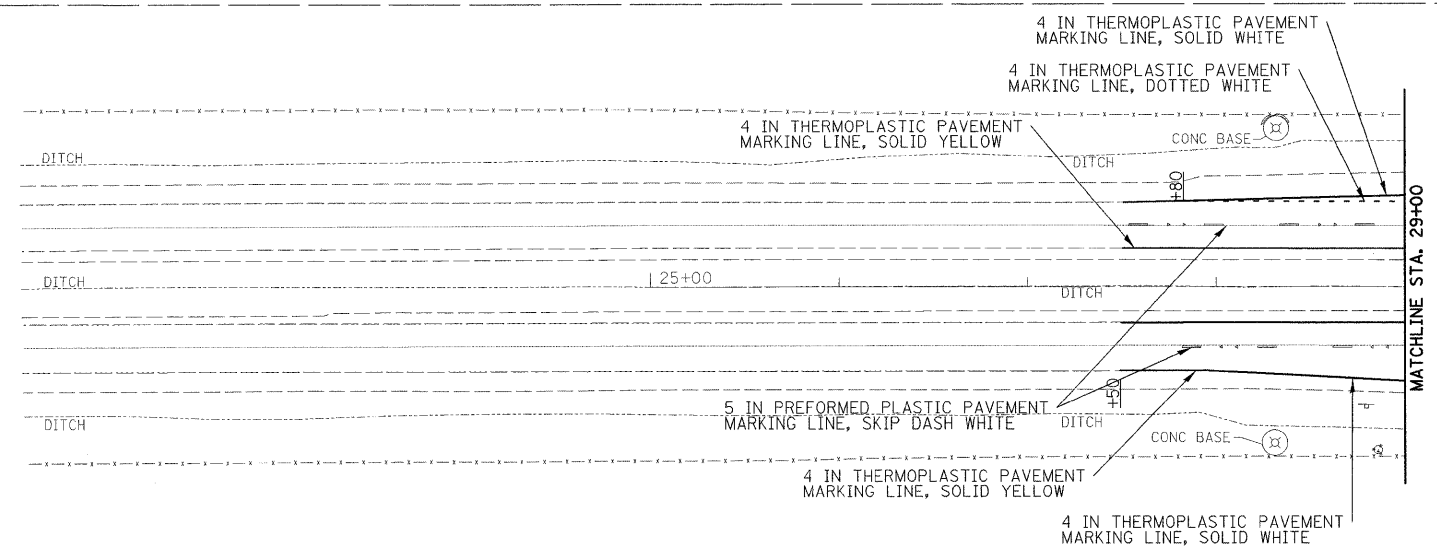

rjngroup
Excellence through Ownership

200 West Front Street
Wheaton, IL 60187

DESIGNED -	KSD	REVISED -	
DRAWN -	KSD	REVISED -	
CHECKED -	CMJ	REVISED -	
DATE -	03-04-09	REVISED -	

**STATE OF ILLINOIS
DEPARTMENT OF TRANSPORTATION**

**IL-55 OVER THE KANKAKEE RIVER
PAVEMENT MARKING PLAN**

SCALE: 1" = 50' SHEET NO. 1 OF 2 SHEETS STA. 29+00.00 TO STA. 59+00.00

F.A.I. RTE.	SECTION	COUNTY	TOTAL SHEETS	SHEET NO.
55	88 (B&B-1) BR	WILL	72	27
CONTRACT NO. 62930			FED. ROAD DIST. NO. 1 ILLINOIS FED. AID PROJECT	

SEE SHEET 14