


FINAL SURVEY	SURVEYED	BY	DATE
NOTE BOOK	PLOTTED		
NO.	AREAS CHECKED		

ORIGINAL SURVEY	SURVEYED	BY	DATE
NOTE BOOK	PLOTTED		
NO.	AREAS CHECKED		

PLOT DATE = 6/25/2009
 FILE NAME = K:\11182618\Cadd\I-55_Plan\I-55.dwg
 PLOT SCALE = 1" = 40'-0"
 MODEL = I-55-SHEET_2

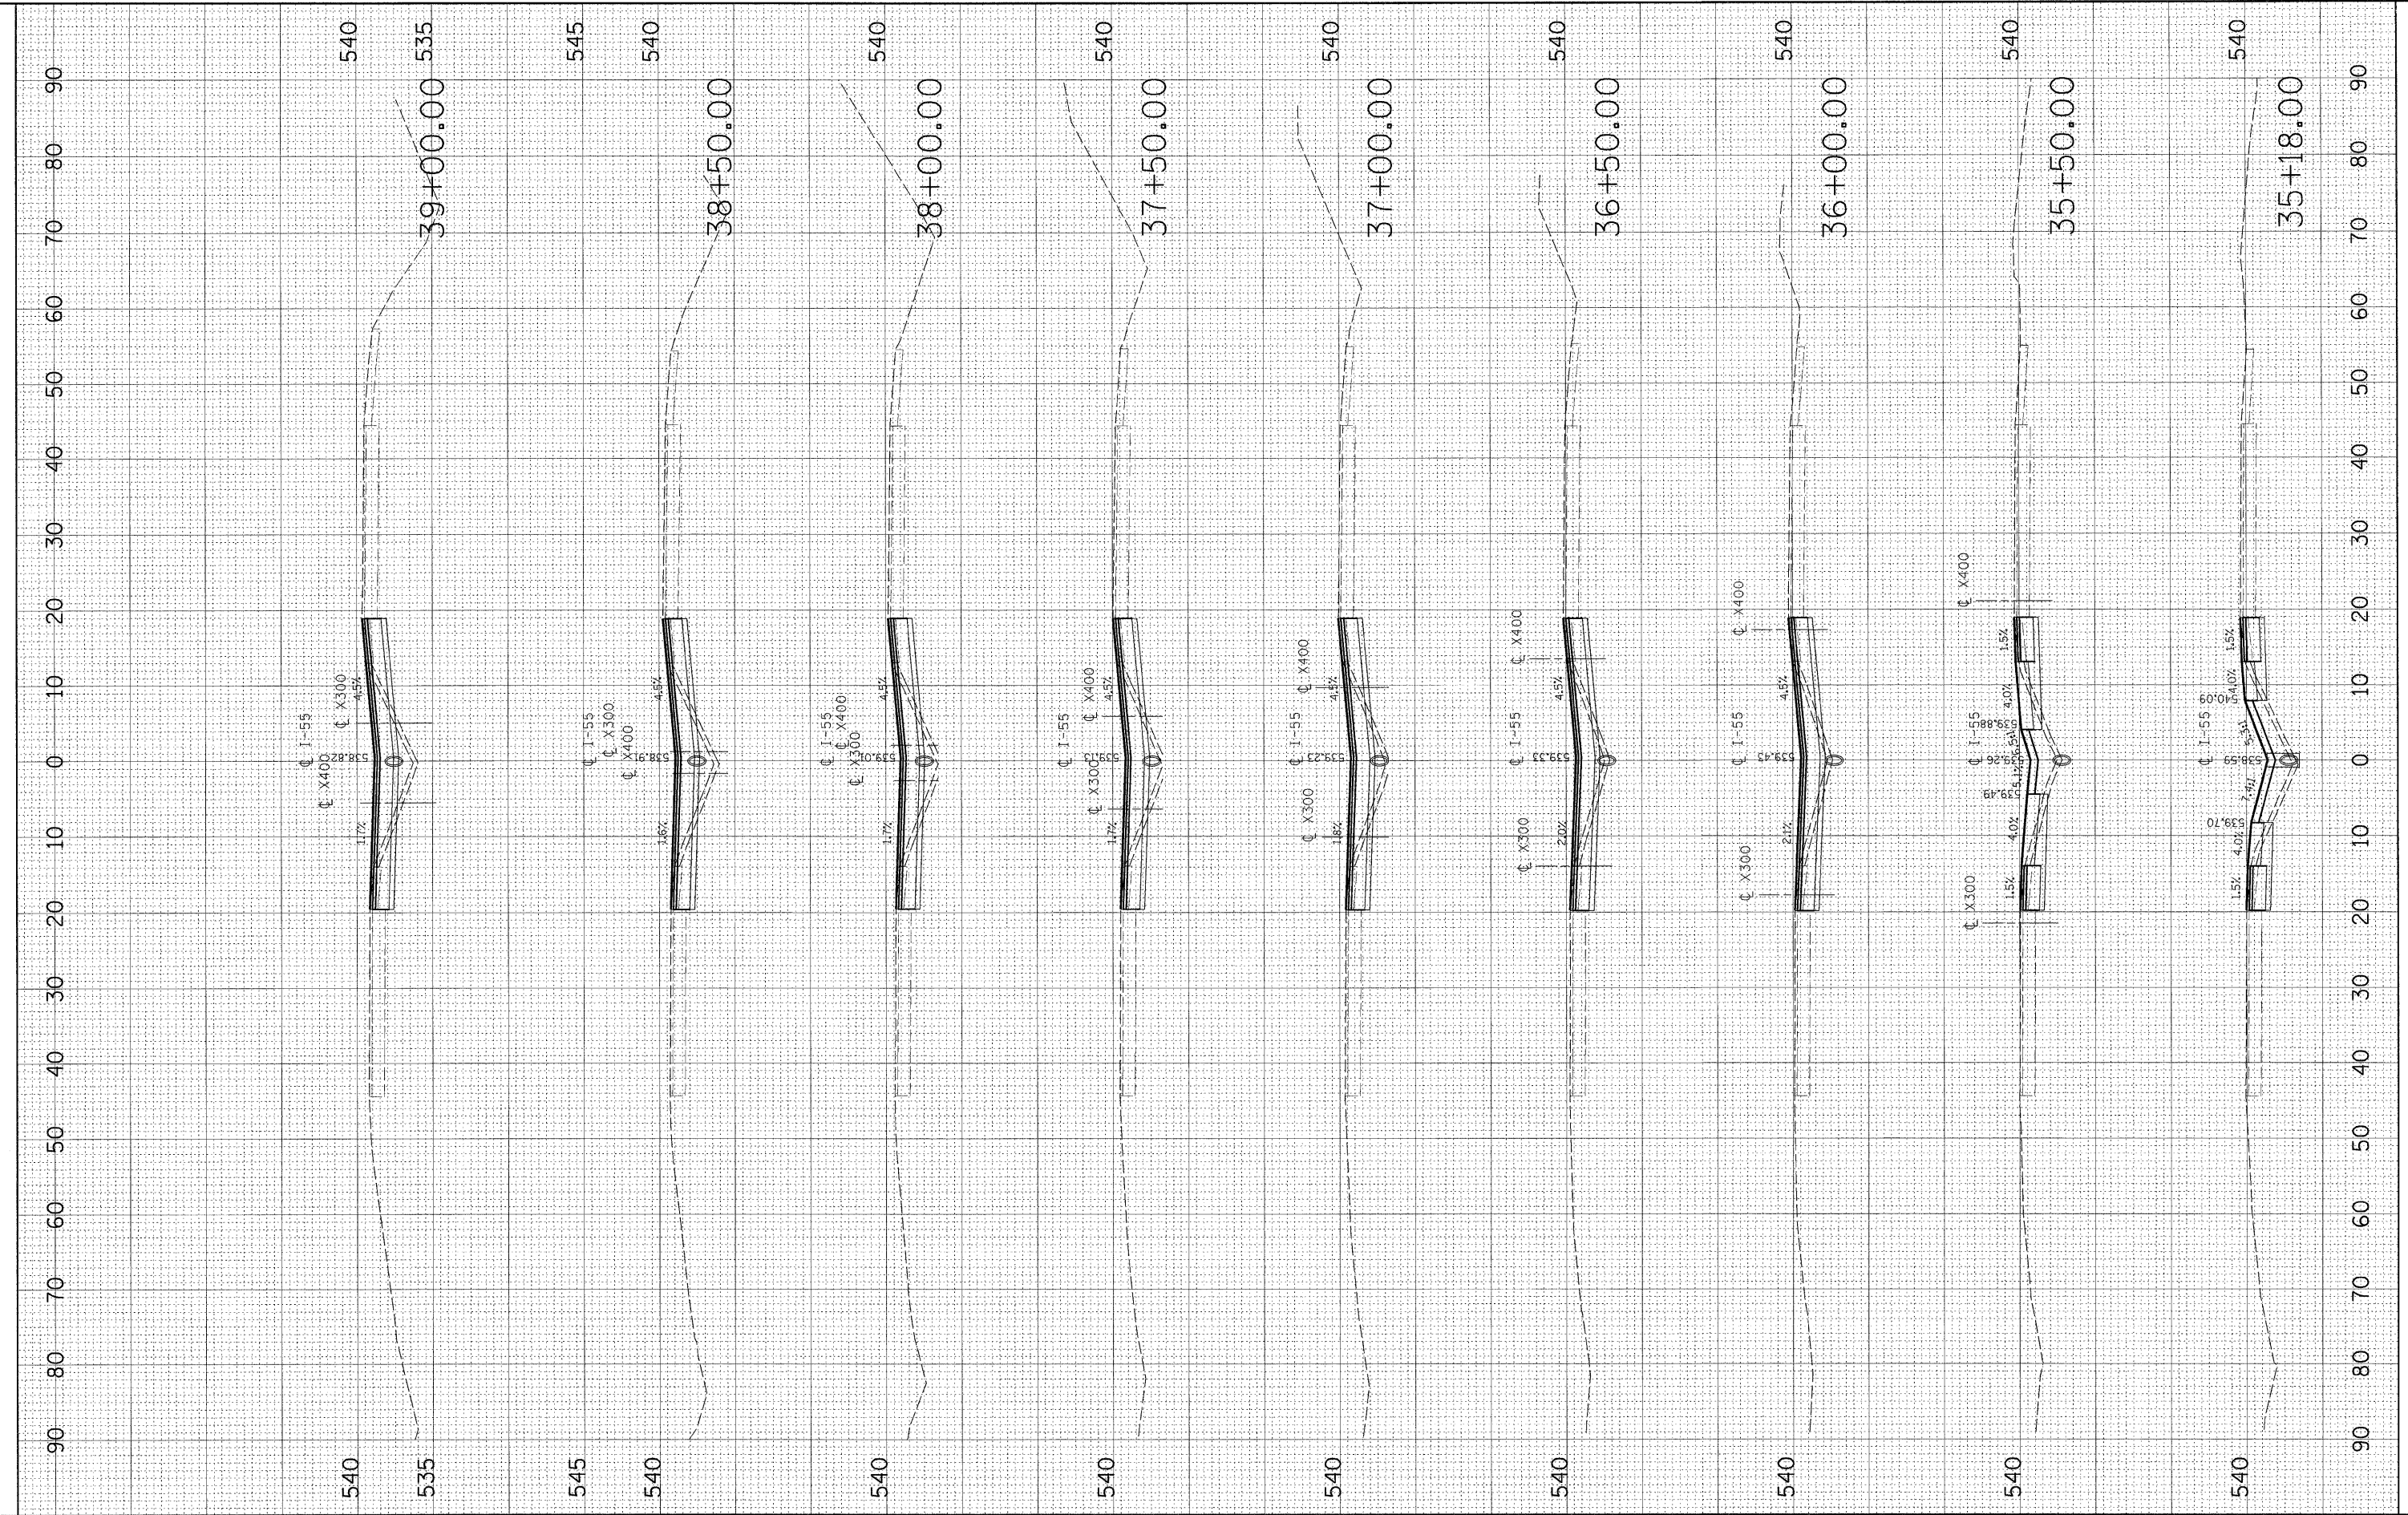

200 West Front Street
 Wheaton, IL 60187

DESIGNED	-	---	REVISED	-	---
DRAWN	-	---	REVISED	-	---
CHECKED	-	---	REVISED	-	---
DATE	-	---	REVISED	-	---

STATE OF ILLINOIS
 DEPARTMENT OF TRANSPORTATION

I-55 OVER KANKAKEE RIVER
 BRIDGE REHABILITATION

I-55
 CROSS SECTIONS

SCALE: _____ SHEET NO. ___ OF ___ SHEETS STA. 35+18.00 TO STA. 39+00.00

F.A. RTE.	SECTION	COUNTY	TOTAL SHEETS	SHEET NO.
55	88 (B&B-1) BR	WILL	72	58
CONTRACT NO. 62930				
FED. ROAD DIST. NO. [ILLINOIS] FED. AID PROJECT				