


FINAL SURVEY	SURVEYED	BY	DATE
NOTE BOOK	PLOTTED		
AREAS CHECKED	TEMPLATE		
NO.	AREAS CHECKED		

ORIGINAL SURVEY	SURVEYED	BY	DATE
NOTE BOOK	PLOTTED		
AREAS CHECKED	TEMPLATE		
NO.	AREAS CHECKED		

PLOT DATE : 6/25/2009
 FILE NAME : K:\11182518\Cadd\Geo\55_Pas.dwg
 PLOT SCALE : 1/8"=1'-0"
 USER NAME : J.S.
 MODEL : 7

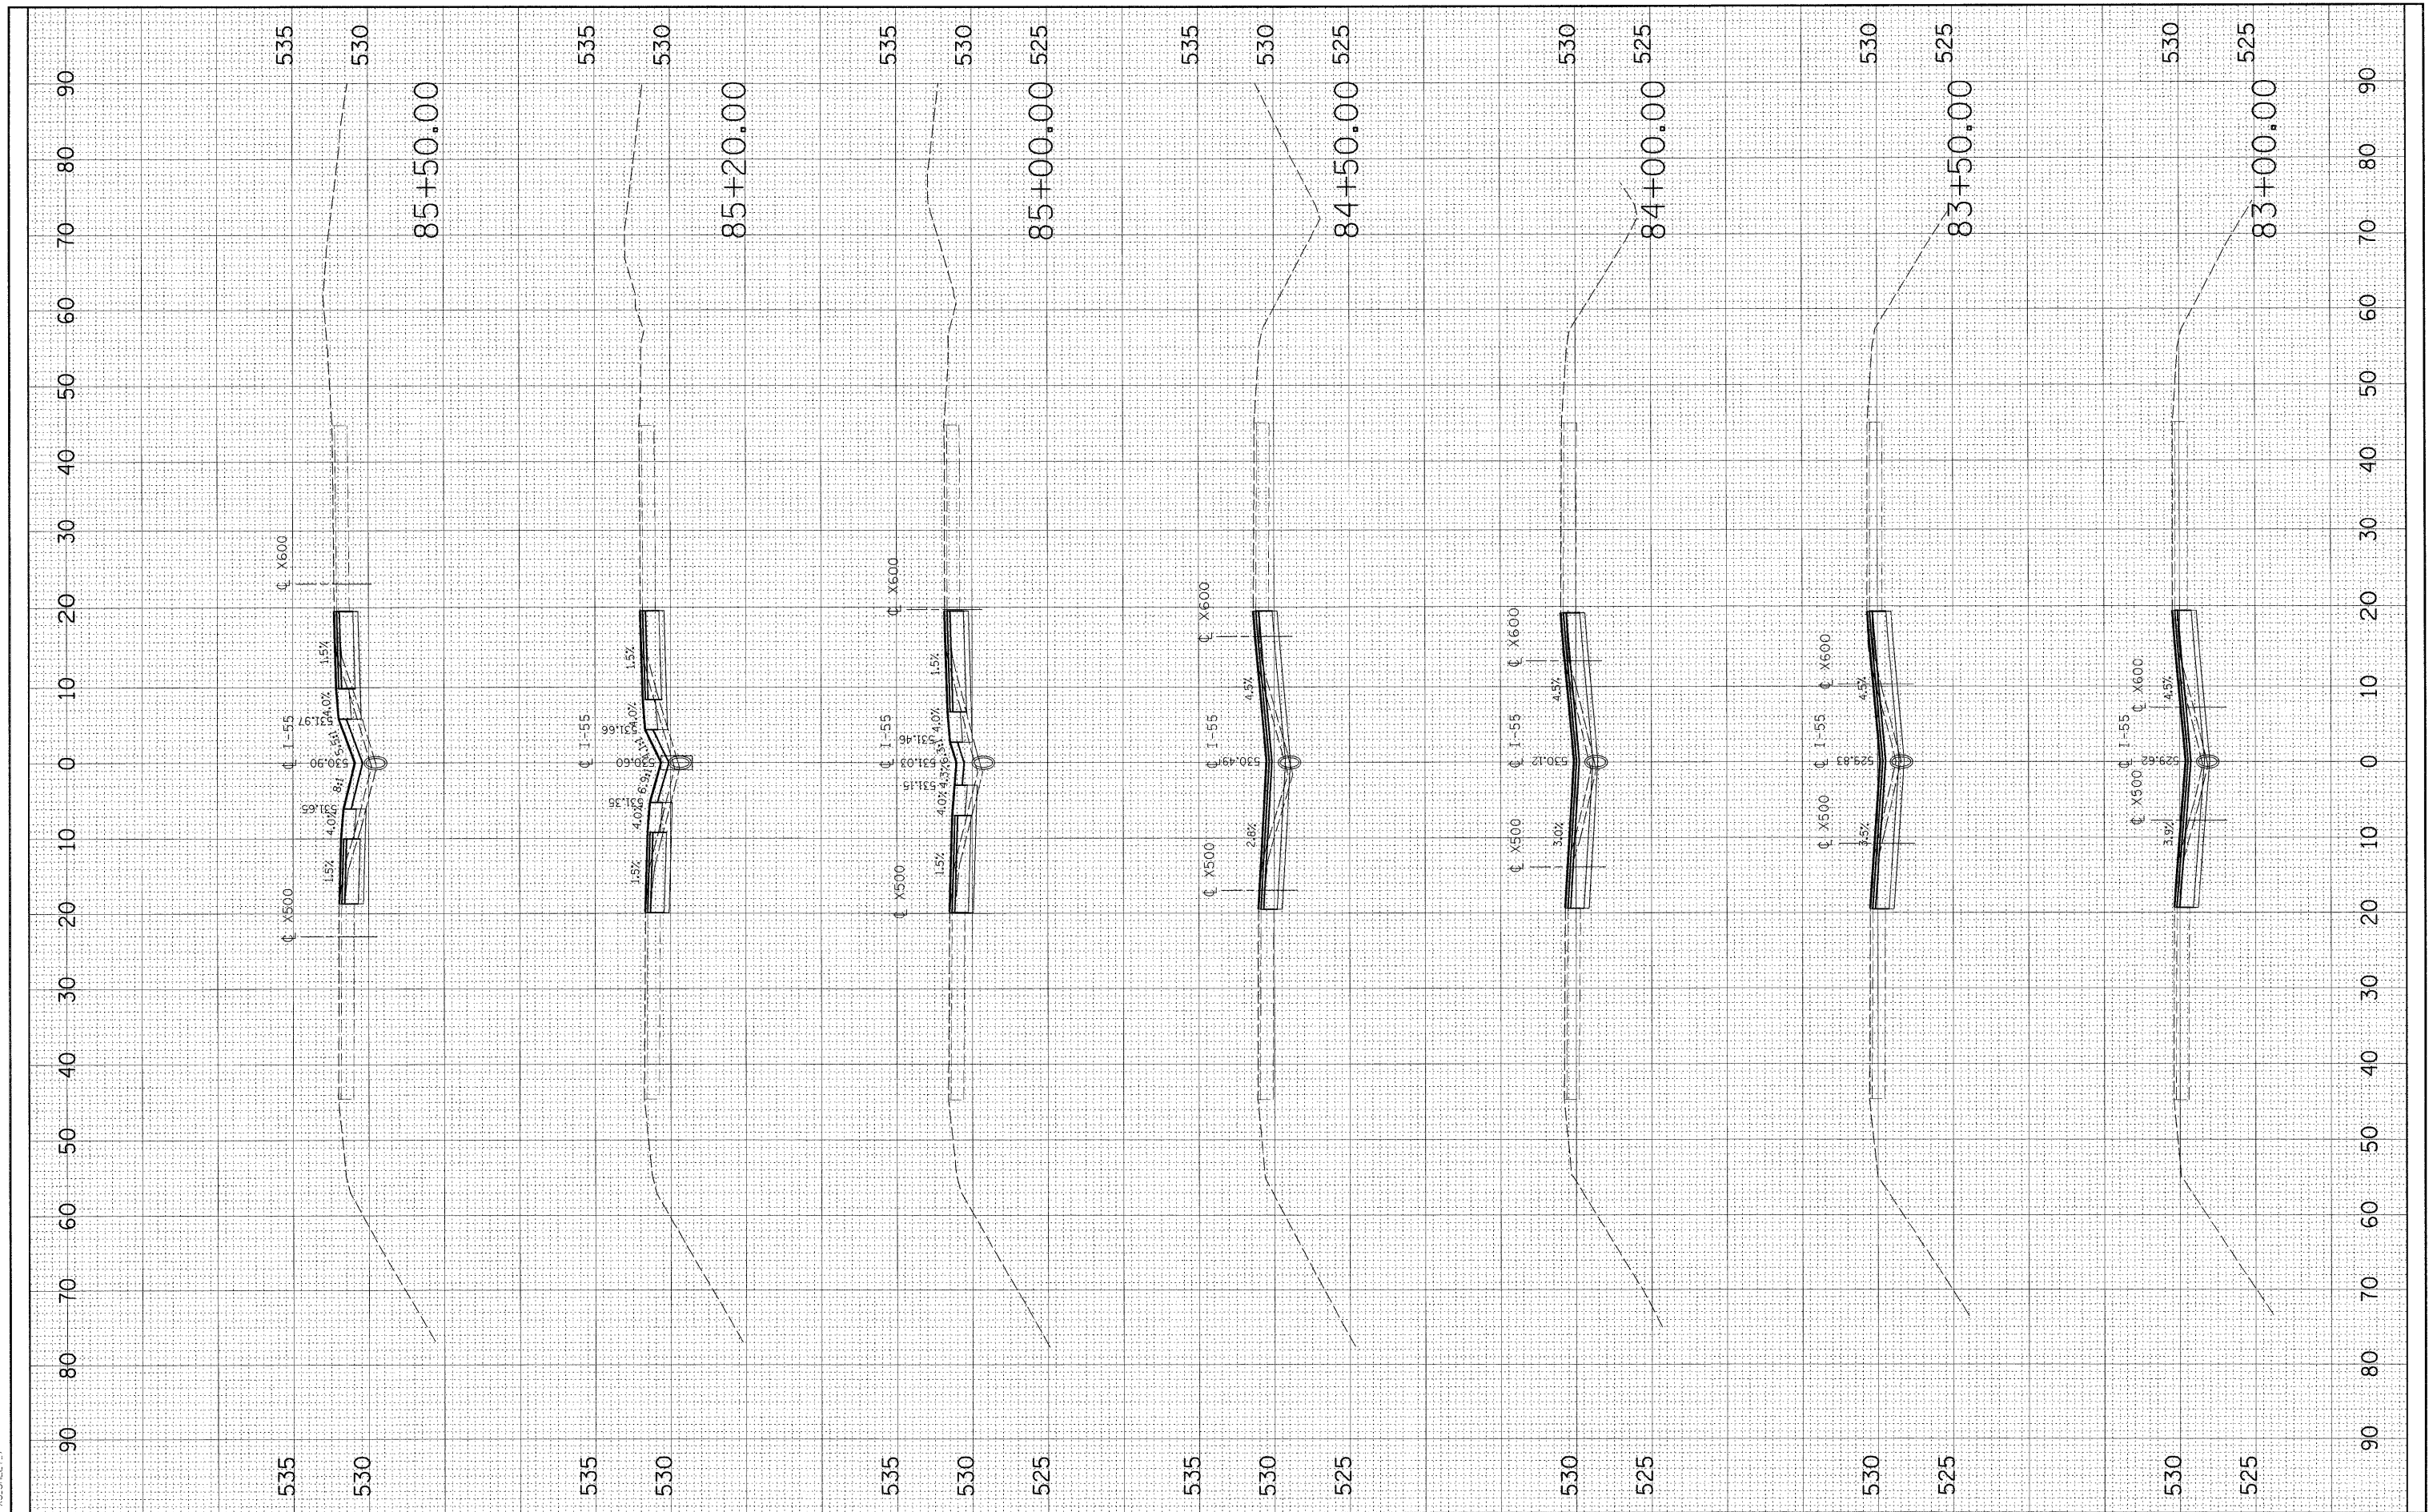

rjngroup
 Excellence through Ownership

200 West Front Street
 Wheaton, IL 60187

DESIGNED	-	REVISED	-
DRAWN	-	REVISED	-
CHECKED	-	REVISED	-
DATE	-	REVISED	-

STATE OF ILLINOIS
 DEPARTMENT OF TRANSPORTATION

**I-55 OVER KANKAKEE RIVER
 BRIDGE REHABILITATION**

**I-55
 CROSS SECTIONS**

SCALE: _____ SHEET NO. ___ OF ___ SHEETS STA. 83+00.00 TO STA. 85+50.00

F.A.R.T.E.	SECTION	COUNTY	TOTAL SHEETS	SHEET NO.
55	88 (B&B-1) BR	WILL	72	63
CONTRACT NO. 62930				
FED. ROAD DIST. NO. [ILLINOIS] FED. AID PROJECT				