



F.A.U. RTE.	SECTION	COUNTY	TOTAL SHEETS	SHEET NO.
4724 3363	06-00073-00-LS	COOK	24	4
STA.	TO STA.			
FED. ROAD DIST. NO.	ILLINOIS	FED. AID PROJECT		
CONTRACT NO. 63133				

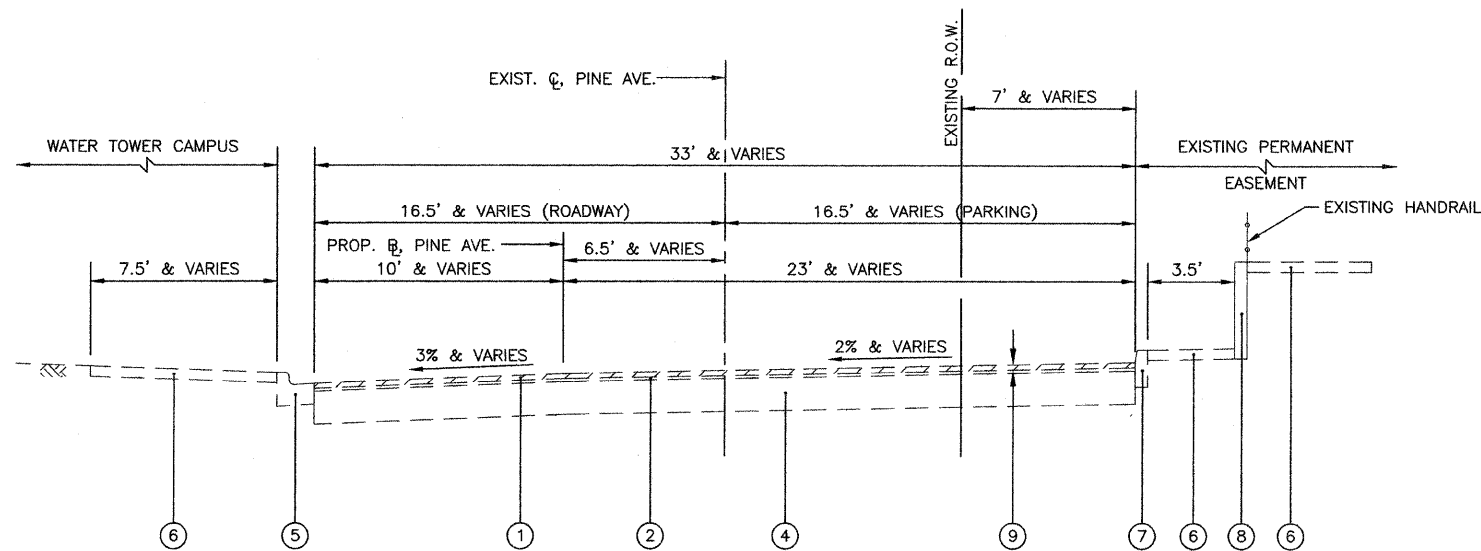

**EXISTING TYPICAL SECTION - PINE AVENUE
STA. 1+66.40 TO STA. 5+27.80**

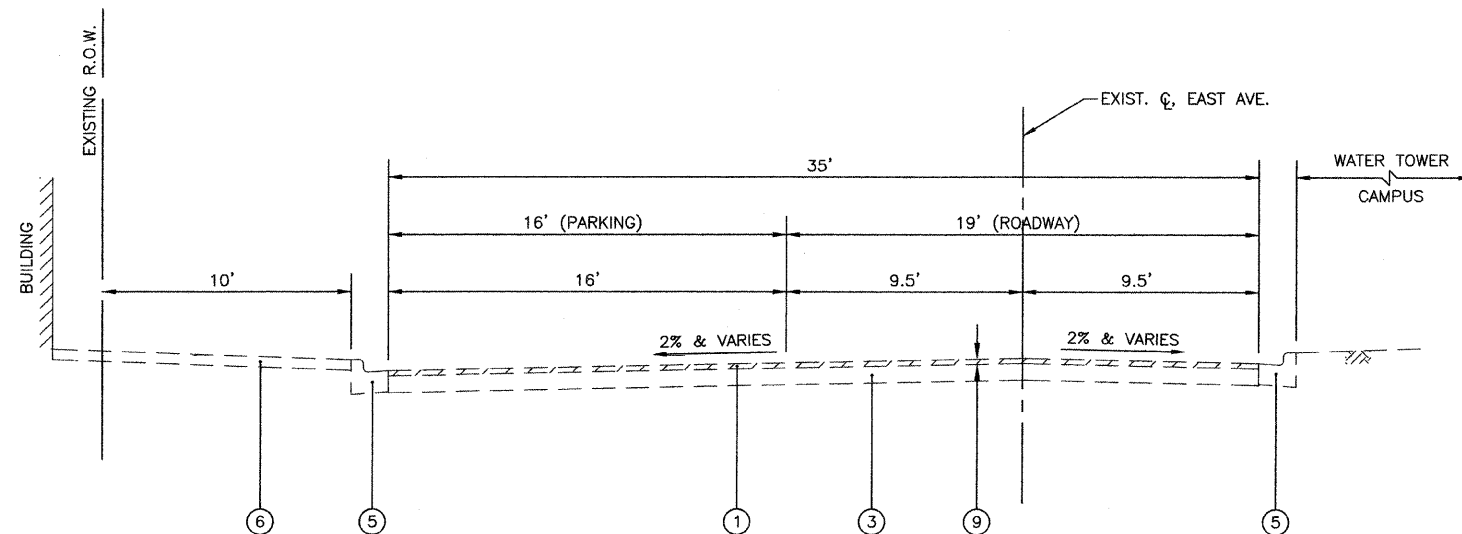

**EXISTING TYPICAL SECTION - EAST AVENUE
STA. 20+00 TO STA. 23+33.60**

LEGEND

- ① EXISTING HOT-MIX ASPHALT SURFACE COURSE, 2 1/2" & VARIES
- ② EXISTING HOT-MIX ASPHALT PAVEMENT, 1 1/2" & VARIES
- ③ EXISTING P.C.C. BASE COURSE, 8" & VARIES
- ④ EXISTING AGGREGATE BASE COURSE, 16" & VARIES
- ⑤ EXISTING CONCRETE CURB & GUTTER, TYPE B-6.12
- ⑥ EXISTING P.C.C. SIDEWALK
- ⑦ EXISTING CONCRETE CURB, TYPE B
- ⑧ EXISTING RETAINING WALL
- ⑨ HOT-MIX ASPHALT SURFACE REMOVAL, 2 1/2"

REVISIONS	
NAME	DATE

ILLINOIS DEPARTMENT OF TRANSPORTATION
EAST AVENUE TO PINE AVENUE
VILLAGE OF RIVERSIDE
RAILWAY/WATER TOWER CAMPUS RESTORATION PROJECT

EXISTING TYPICAL SECTIONS

SCALE: 1"=20'
DATE: 12/01/08

DRAWN BY: SMP
CHECKED BY: BDH