


FAU RTE. 1472 & 3569	SECTION 06-00073-00-LS	COUNTY COOK	TOTAL SHEETS 24	SHEET NO. 9
STA. 1+66.40		TO STA. 5+27.80		
FED. ROAD DIST. NO.		ILLINOIS	FED. AID PROJECT	
CONTRACT NO. 63133				

**LEGEND**  
 \* DEPRESS CURB ADJACENT TO CURB RAMP  
 AND INSTALL DETECTABLE WARNINGS ON RAMPS

**NOTES:**  
 1. FOR IMPROVEMENTS WITHIN WATER TOWER CAMPUS  
 REFER TO LANDSCAPE/ARCHITECTURAL PLANS.  
 2. FINE GRADING OF PARKWAY TO PROVIDE POSITIVE  
 DRAINAGE AND SHALL BE CONSIDERED INCLUDED IN  
 THE COST OF SODDING, SPECIAL.

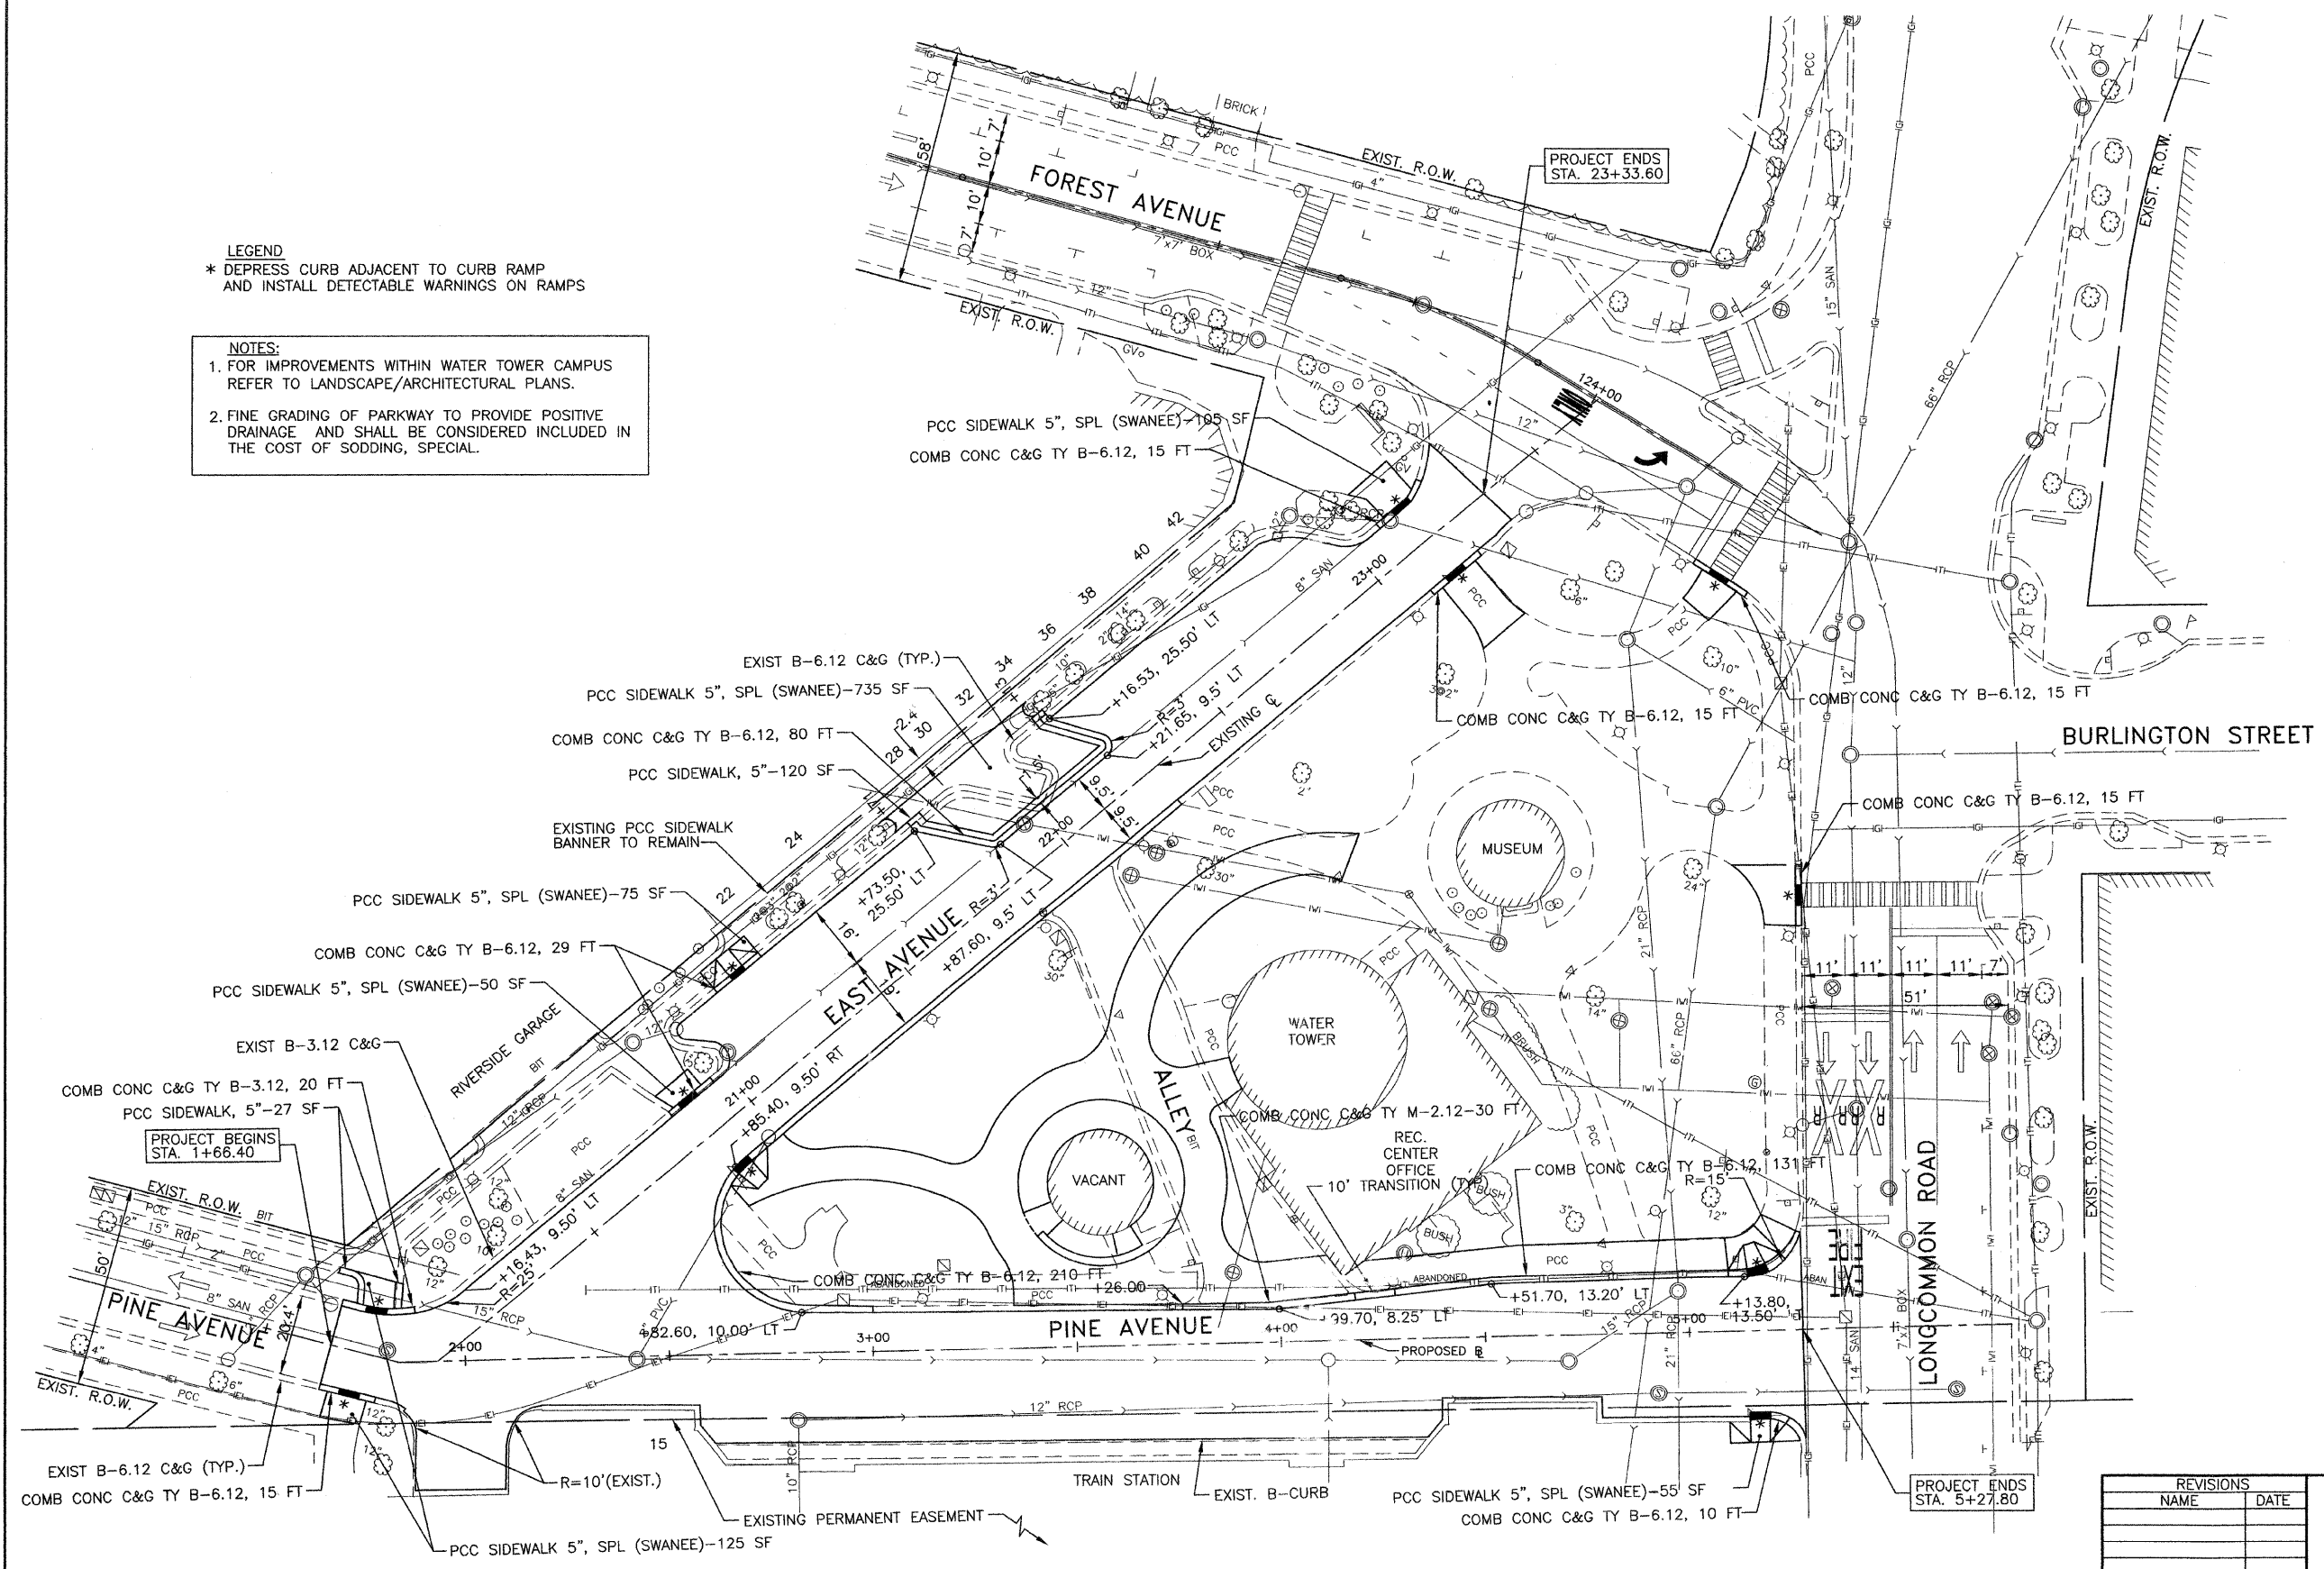

HMA SC C N50 (2 1/2"), 350 TONS  
 LEV BIND MM N50 (3/4"), 105 TONS

REVISIONS	
NAME	DATE

ILLINOIS DEPARTMENT OF TRANSPORTATION  
 FAU ROUTES 1472 & 3569  
 VILLAGE OF RIVERSIDE  
 RAILWAY/WATER TOWER CAMPUS RESTORATION PROJECT

GEOMETRIC PLAN

SCALE: 1"=20'  
 DATE: 12/01/08  
 DRAWN BY: SMP  
 CHECKED BY: BDH