



7TH STREET

FOR CONTINUATION - SEE SHEET NO. 32

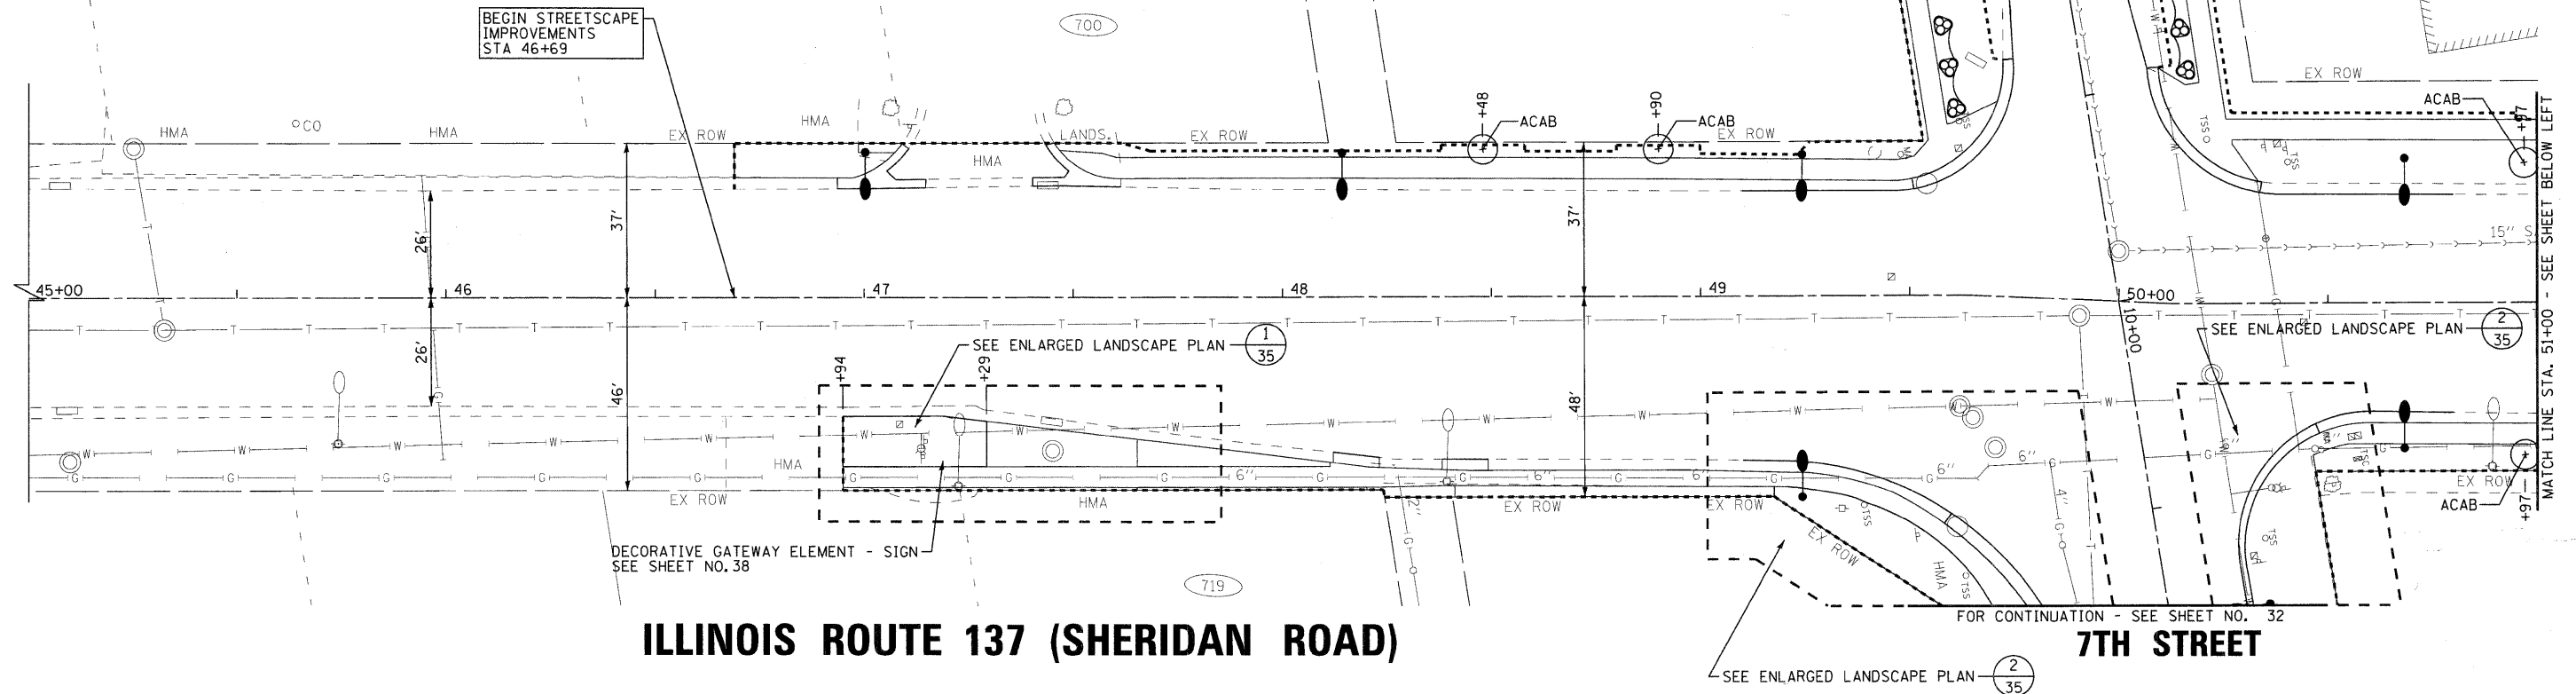

ILLINOIS ROUTE 137 (SHERIDAN ROAD)

7TH STREET

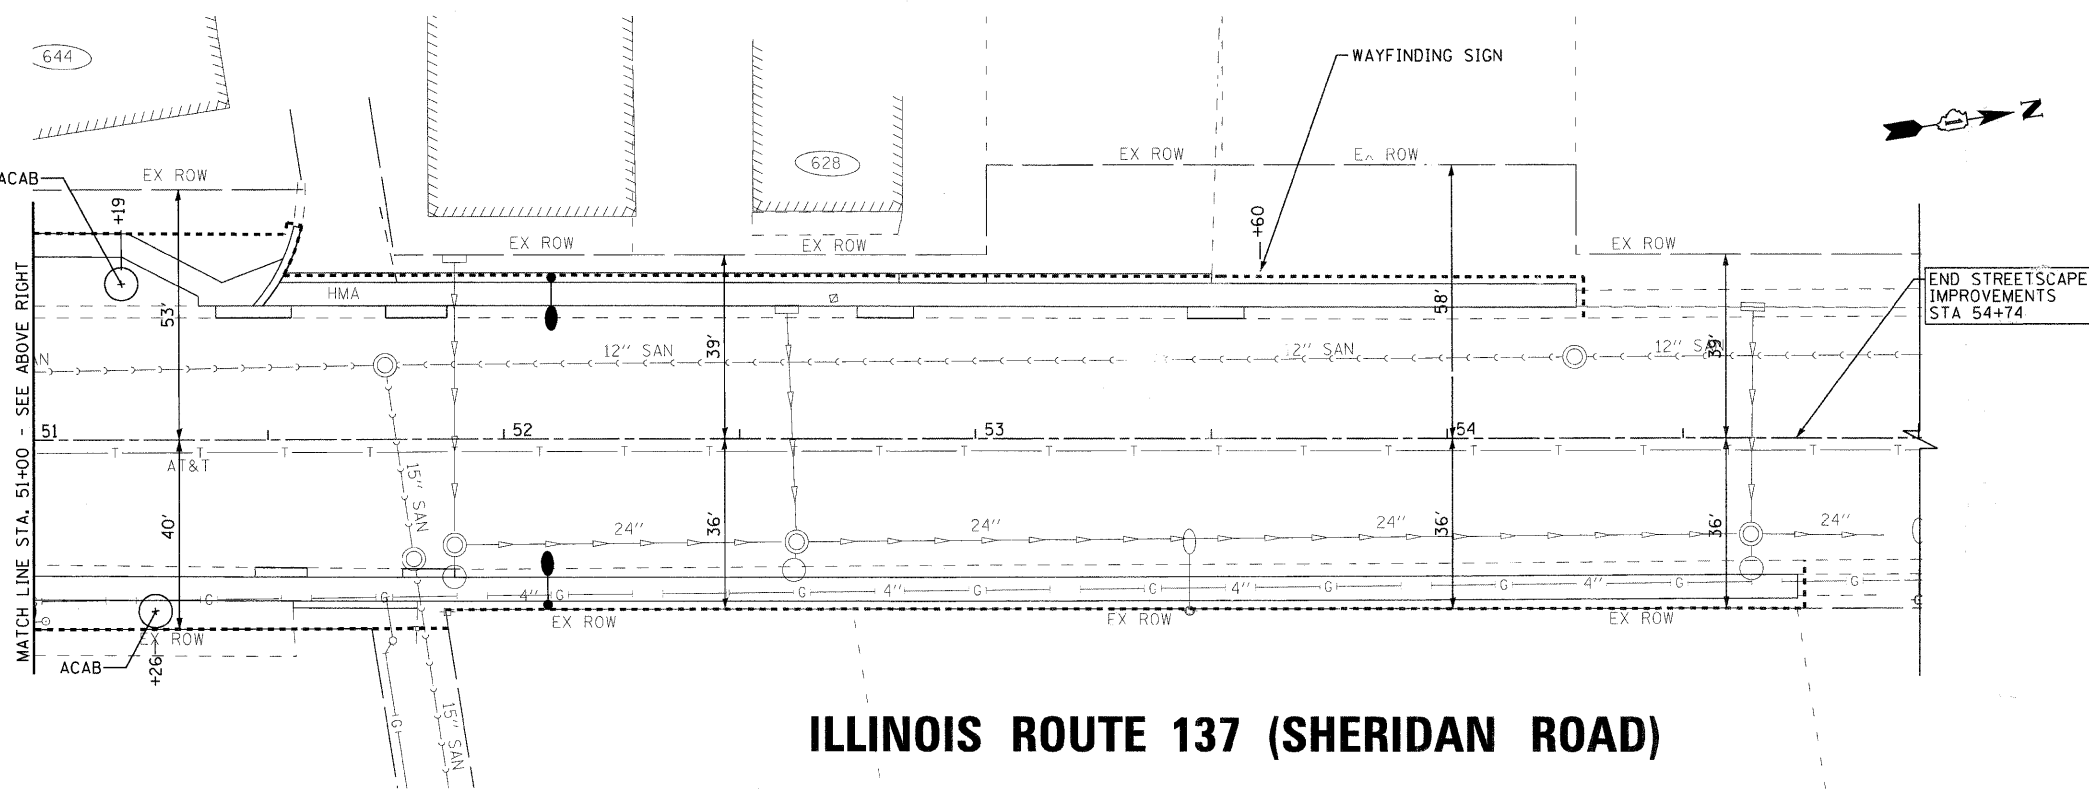

ILLINOIS ROUTE 137 (SHERIDAN ROAD)

SCHEDULE OF TREES

PAY ITEM	ABBREV.	QTY. (EA.)
TREE, ACER X FREEMANII AUTUMN BLAZE (AUTUMN BLAZE FREEMAN MAPLE), 2 1/2" CALIPER, BALLED AND BURLAPPED	ACAB	6

COPYRIGHT © 2009 BY BAXTER & WOODMAN, INC.
 STATE OF ILLINOIS - PROFESSIONAL DESIGN FIRM
 LICENSE NO. 184-00181 - EXPIRES 4/30/2011
 10/16/2009 4:05:58 PM



DESIGNED - MWP	REVISED - IDOT REVIEW 2/19/09
DRAWN - CJC	REVISED - IDOT REVIEW 4/22/09
CHECKED - MDW	REVISED -
DATE - 8-1-08	FILE - 060807-landscape-4.sht

**VILLAGE OF WINTHROP HARBOR, ILLINOIS
ILLINOIS ROUTE 137 (SHERIDAN ROAD) AND 7th STREET
STREETSCAPE IMPROVEMENTS**

**LANDSCAPING PLAN
ILLINOIS ROUTE 137 (SHERIDAN ROAD)**
SCALE: 1" = 20'
STA. 45+00 TO STA. 55+00

F.A.P. RTE.	SECTION	COUNTY	TOTAL SHEETS	SHEET NO.
*	06-00036-00-LS	LAKE	70	31
FED. ROAD DIST. NO. 1		CONTRACT NO. -63167		
JOB NO. C-91-197-10		ILLINOIS FED. AID PROJECT ARA-00018101		

* F.A.P. 352 ILLINOIS ROUTE 137 (SHERIDAN ROAD)