


Copyright © 2009 by BAXTER & WOODMAN, INC.
 License No. 184-00121 - EXPIRES 7/30/2013
 10/16/2009 4:48:32 PM

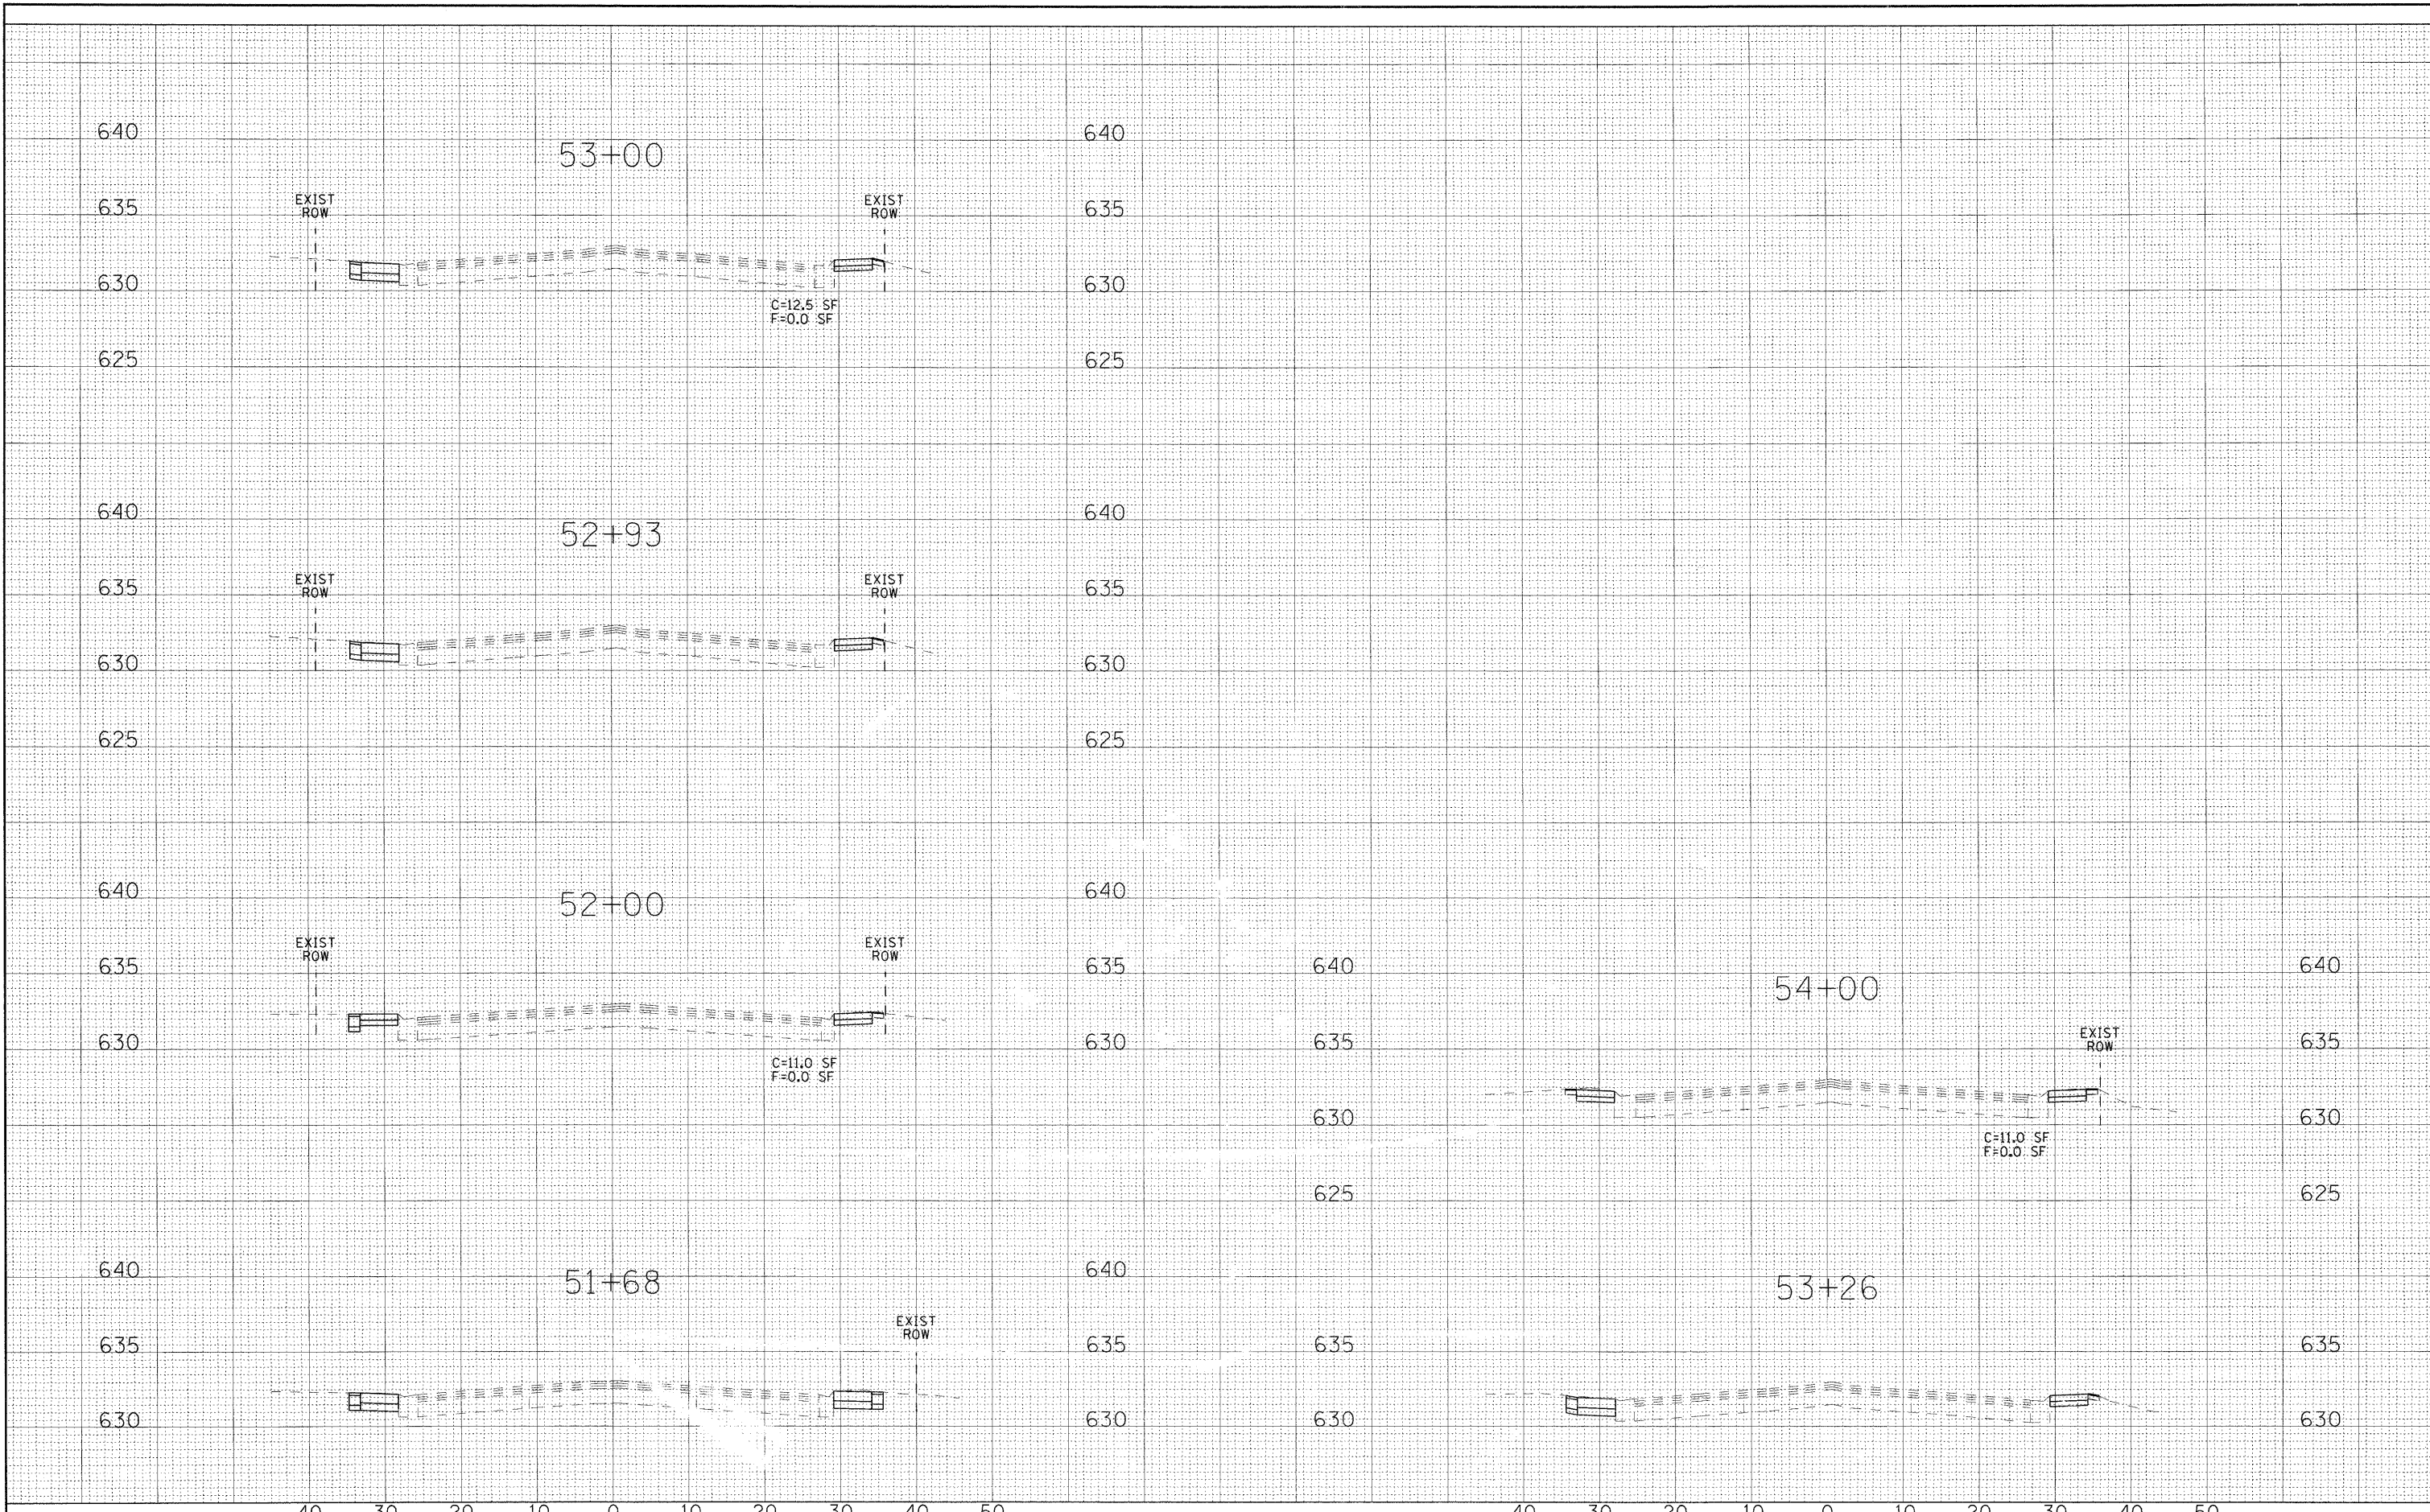

DESIGNED	- MWP	REVISED	- IDOT REVIEW 2/19/09
DRAWN	- CJC	REVISED	-
CHECKED	- MDW	REVISED	-
DATE	- 8/1/08	FILE	- 060807-sher1dan-xs.sht

VILLAGE OF WINTHROP HARBOR, ILLINOIS
ILLINOIS ROUTE 137 (SHERIDAN ROAD) AND 7TH STREET
STREETSCAPE IMPROVEMENTS

CROSS SECTIONS
ILLINOIS ROUTE 137 (SHERIDAN ROAD)

SCALE: 1" = 10' (HORIZ); 1" = 5' (VERT) STA. 51+68 TO STA. 54+00

F.A. RTE.	SECTION	COUNTY	TOTAL SHEETS	SHEET NO.
• C-91-197-10	06-00036-00-LS	LAKE	70	64
FED. ROAD DIST. NO.		ILLINOIS FED. AID PROJECT	CONTRACT NO. 63167	
		ARA-00018101		

• F.A.P. 352 ILLINOIS ROUTE 137 (SHERIDAN ROAD)