


COPYRIGHT © 2008 BY BAXTER & WOODMAN, INC.
 ALL RIGHTS RESERVED. NO PART OF THIS PLOT IS TO BE REPRODUCED OR TRANSMITTED IN ANY FORM OR BY ANY MEANS, ELECTRONIC OR MECHANICAL, INCLUDING PHOTOCOPYING, RECORDING, OR BY ANY INFORMATION STORAGE AND RETRIEVAL SYSTEM.
 LICENSE NO. 06-00036-00-LS EXPIRES 4/30/2009
 4/16/2009 4:03:37 PM E:\WINHAR\060807\DOTS\Sher's\060807-xs.dwt

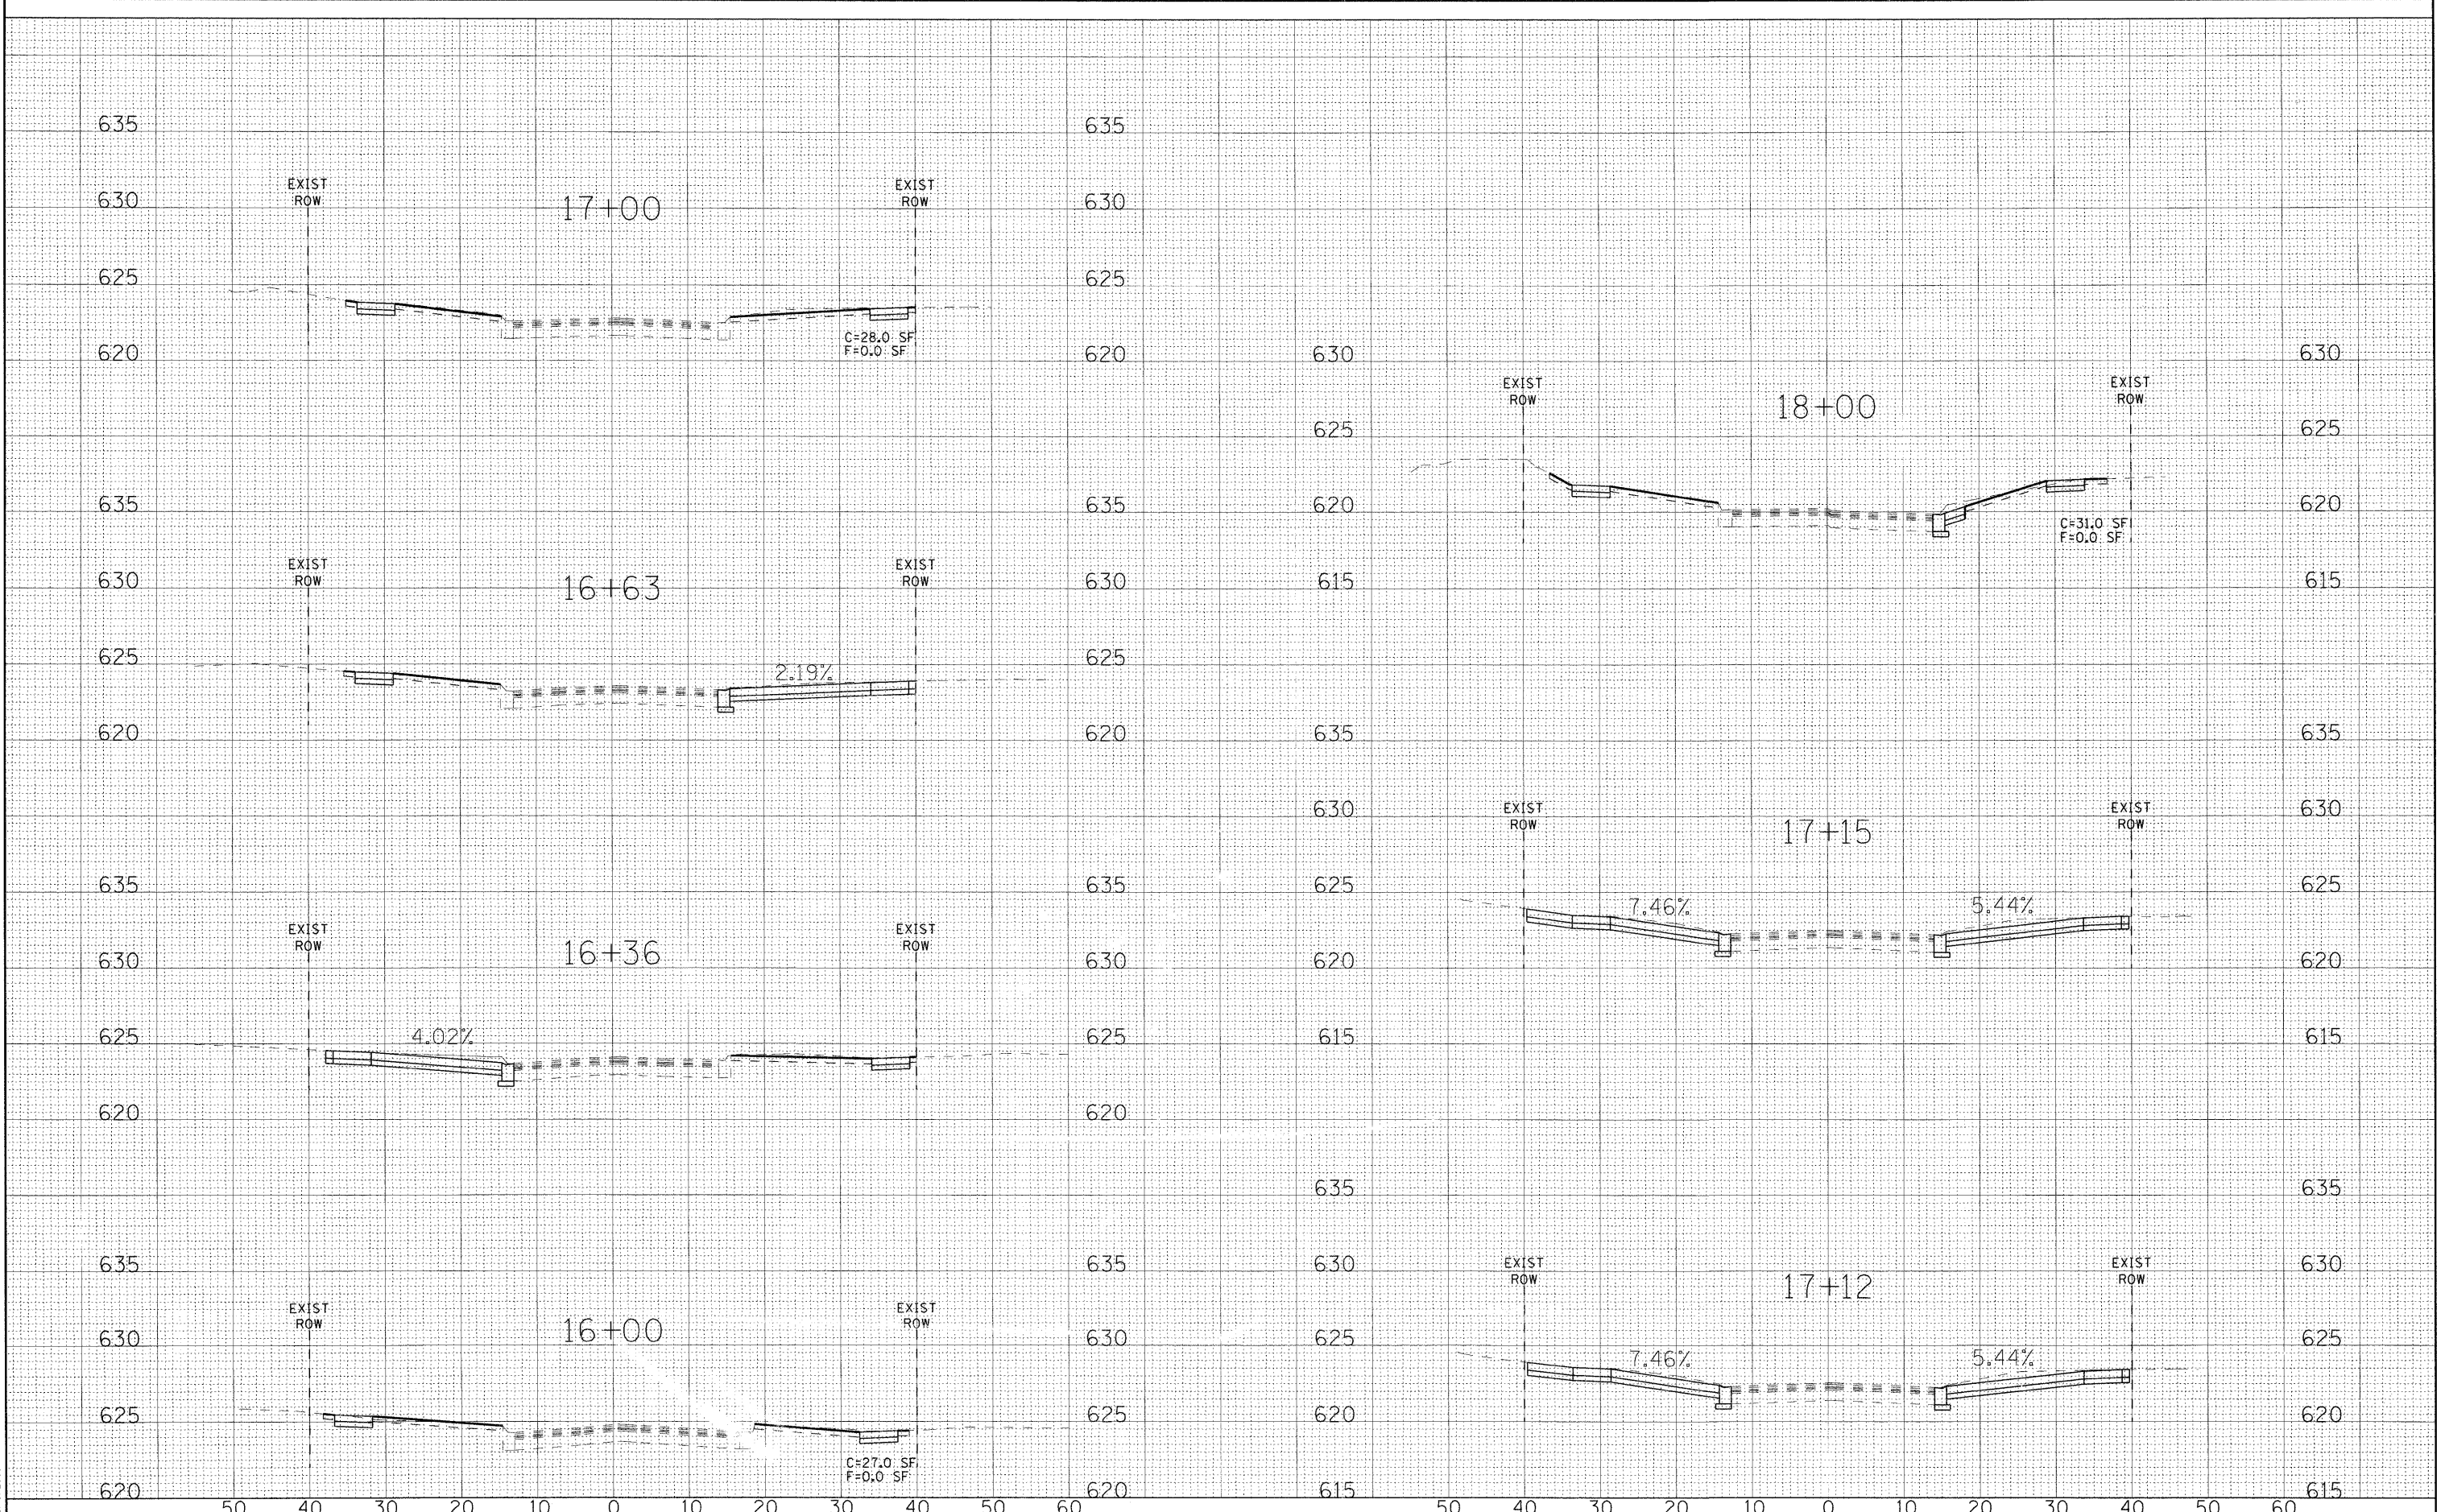

DESIGNED - MWP	REVISED - IDOT REVIEW 2/19/09
DRAWN - CJC	REVISED -
CHECKED - MDW	REVISED -
DATE - 8/1/08	FILE - 060807-xs.sht

VILLAGE OF WINTHROP HARBOR, ILLINOIS
ILLINOIS ROUTE 137 (SHERIDAN ROAD) AND 7TH STREET
STREETScape IMPROVEMENTS

CROSS SECTIONS - 7TH STREET
 SCALE: 1" = 10' (HORIZ); 1" = 5' (VERT)
 STA. 16+00 TO STA. 18+00

F.A. RTE.	SECTION	COUNTY	TOTAL SHEETS	SHEET NO.
C-91-197-10	06-00036-00-LS	LAKE	70	67
FED. ROAD DIST. NO.		ILLINOIS FED. AID PROJECT	CONTRACT NO. 63167	
		ARA-0001810	F.A.P. 352 ILLINOIS ROUTE 137 (SHERIDAN ROAD)	