
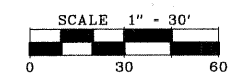
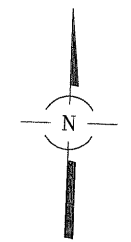
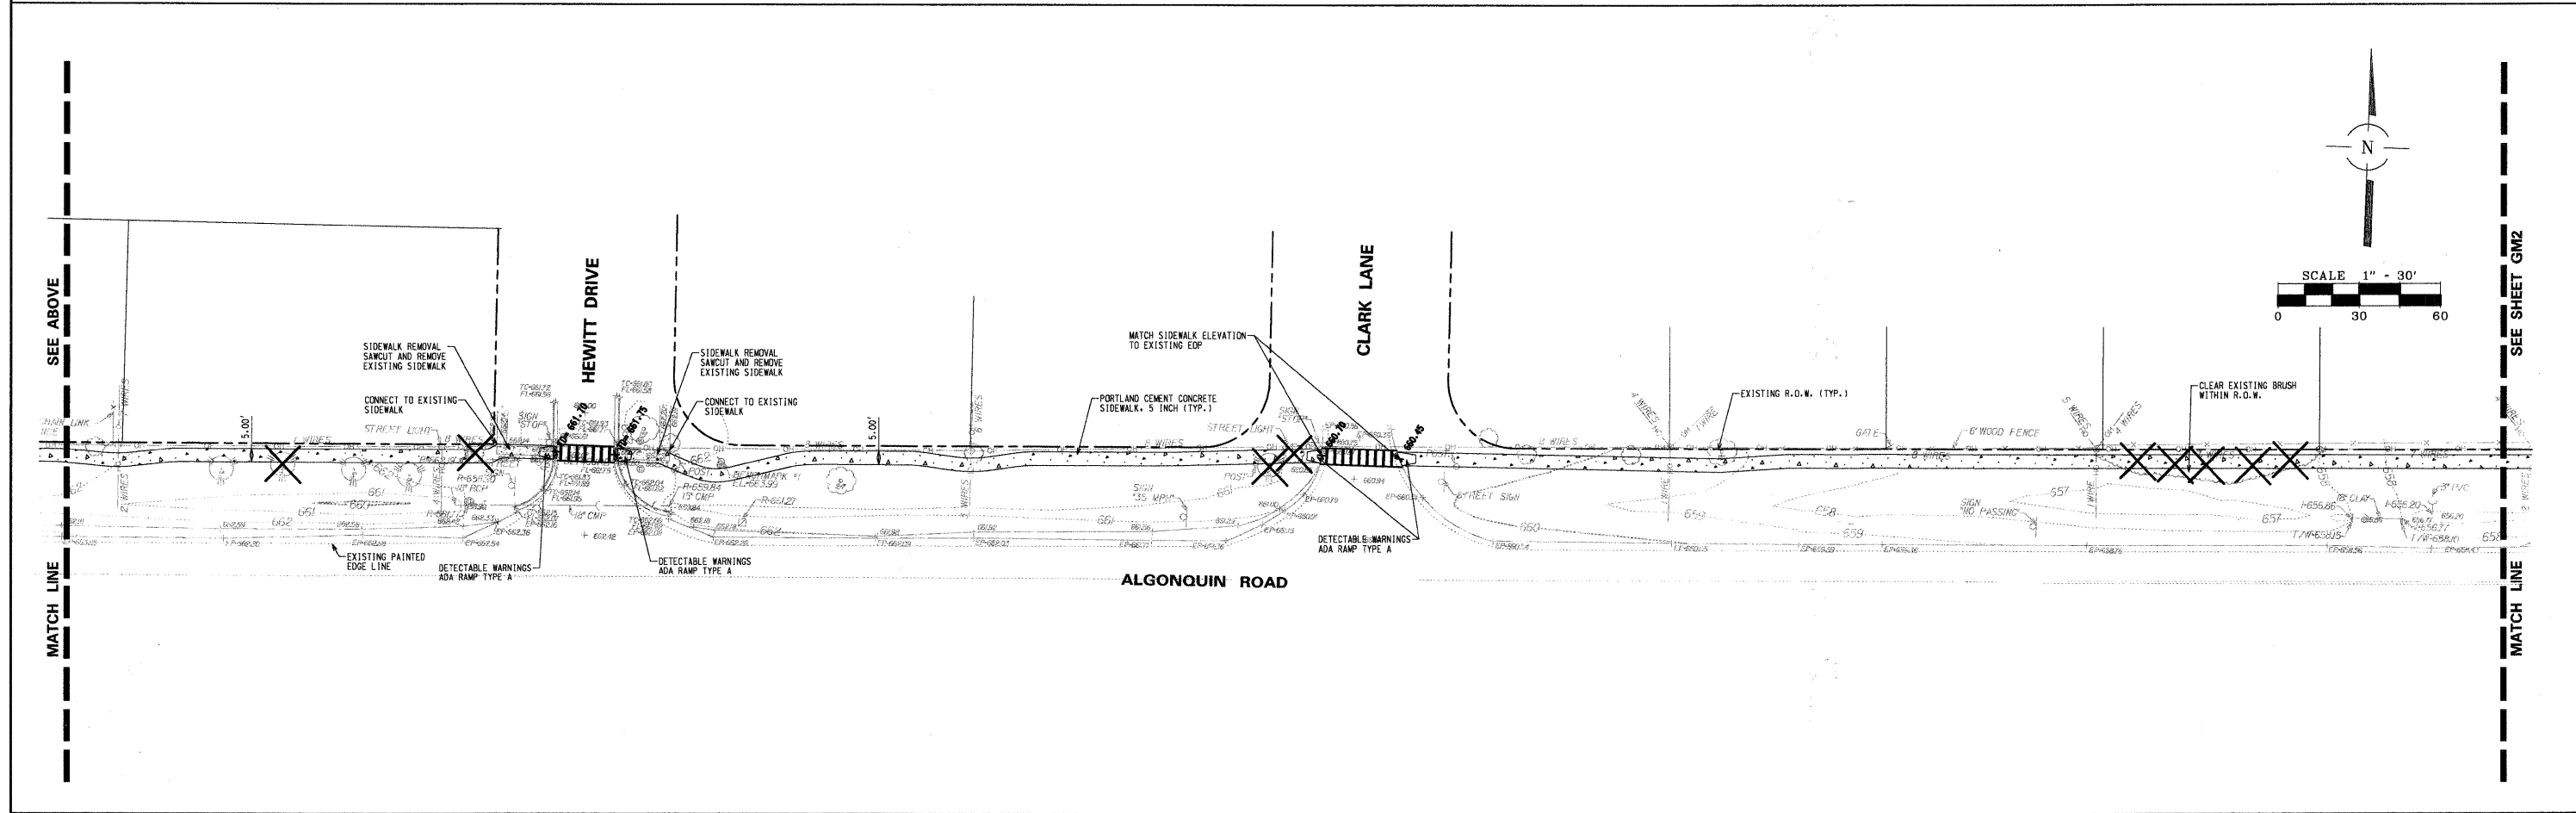
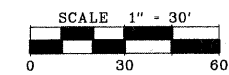


LEGEND

-  P.C.C. SIDEWALK
-  PORTLAND CEMENT CONCRETE SIDEWALK, 5"
-  AGGREGATE BASE COURSE, TYPE B, 4"

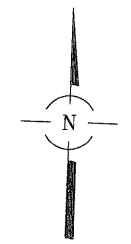

FILE NAME =	USER NAME = *USER*	DESIGNED -	REVISED -	STATE OF ILLINOIS DEPARTMENT OF TRANSPORTATION	ALGONQUIN ROAD SIDEWALK PLAN	F.A. RTE.	SECTION	COUNTY	TOTAL SHEETS	SHEET NO.	
*FILE#		CHECKED -	REVISED -			3514	09-00209-00-SW	COOK	11	4	
		DRAWN -	REVISED -			CONTRACT NO. 63276					
		CHECKED -	REVISED -			FED. ROAD DIST. NO. 1 ILLINOIS FED. AID PROJECT					
					SCALE:	SHEET NO. 4 OF 11 SHEETS		STA. TO STA.			