

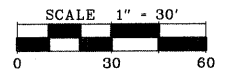


LEGEND

- P.C.C. SIDEWALK
- PORTLAND CEMENT CONCRETE SIDEWALK, 5"
- AGGREGATE BASE COURSE, TYPE B, 4"

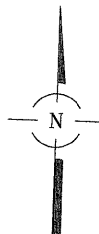

SCALE
1" = 30'
HORIZ.
VERT.

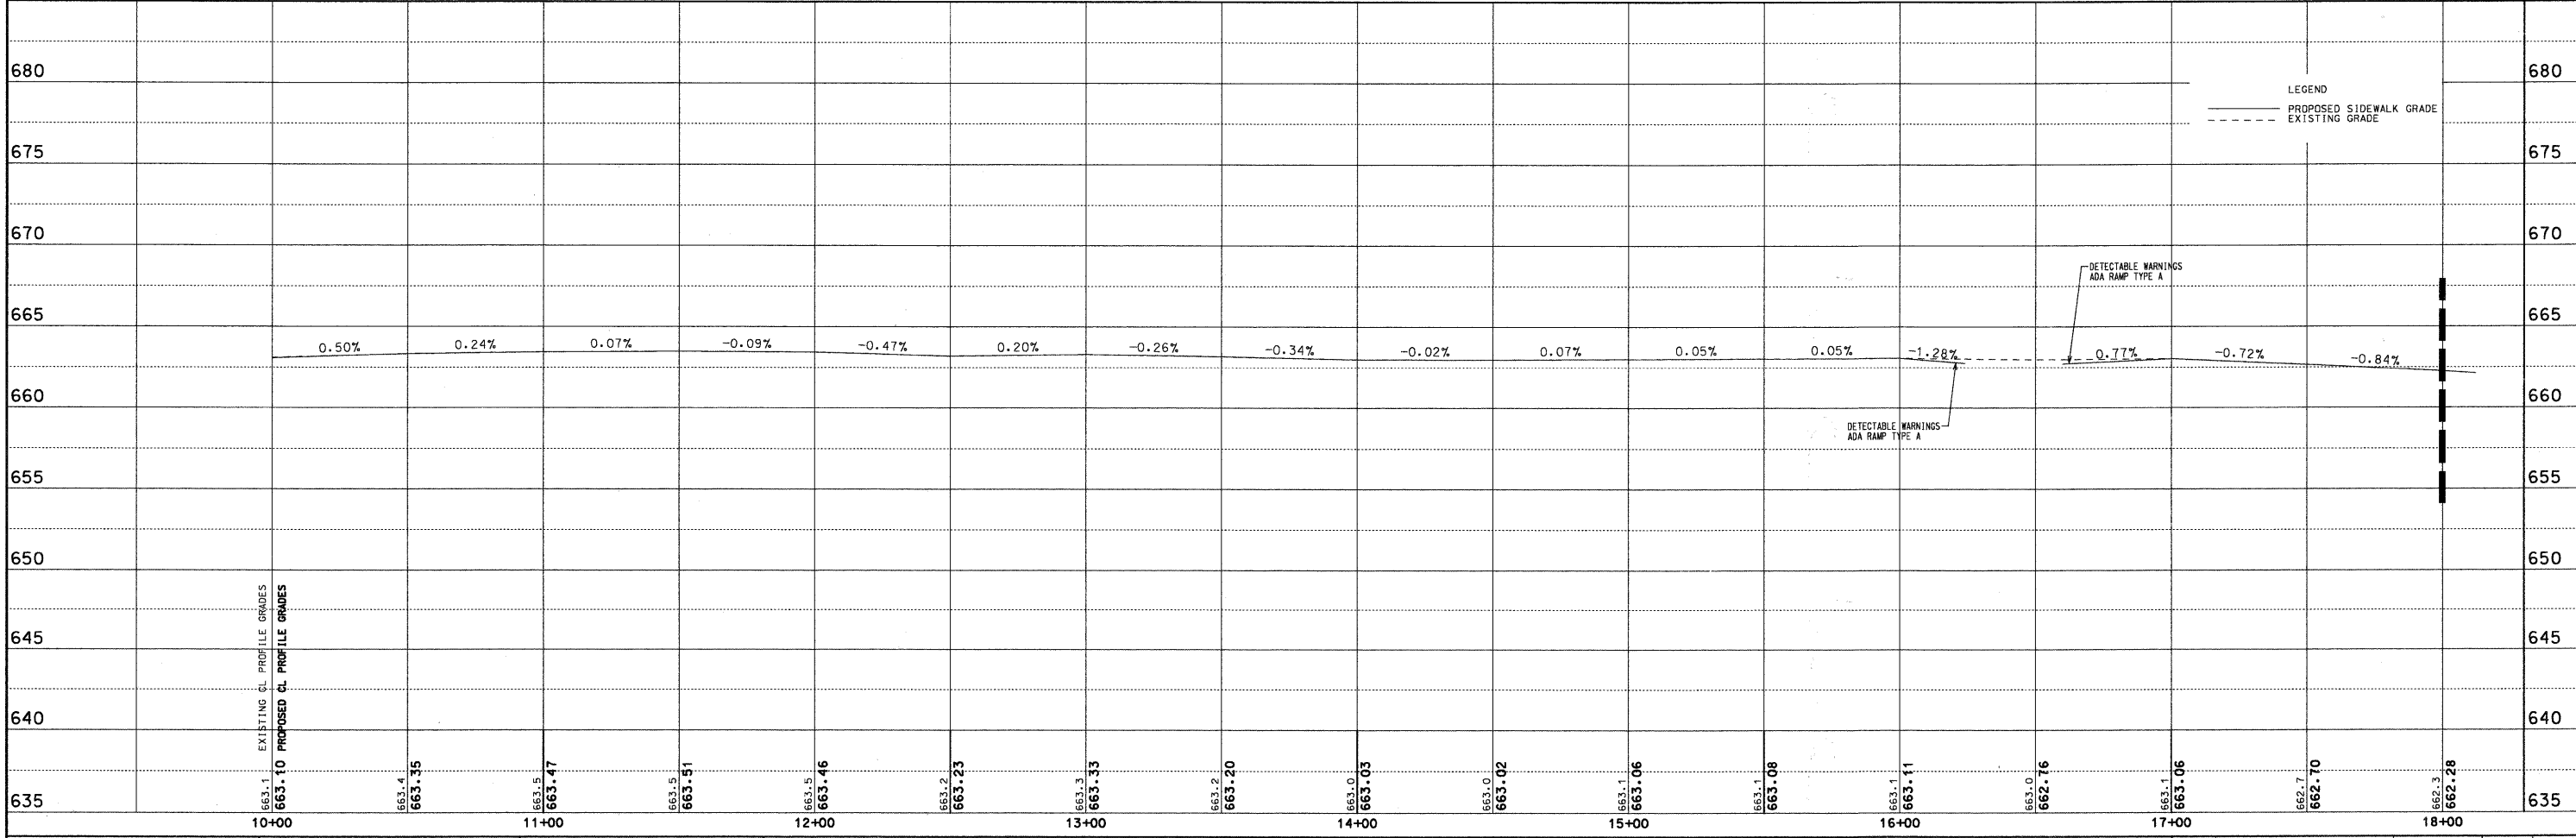

FILE NAME =	USER NAME = #USER#	DESIGNED -	REVISED -	STATE OF ILLINOIS DEPARTMENT OF TRANSPORTATION	ALGONQUIN ROAD SIDEWALK PLAN & PROFILE	F.A. RTE.	SECTION	COUNTY	TOTAL SHEETS	SHEET NO.	
#FILE#		CHECKED -	REVISED -			3514	09-00209-00-SW	COOK	11	6	
		DRAWN -	REVISED -			CONTRACT NO. 63276					
		CHECKED -	REVISED -			FED. ROAD DIST. NO. 1 ILLINOIS FED. AID PROJECT					