
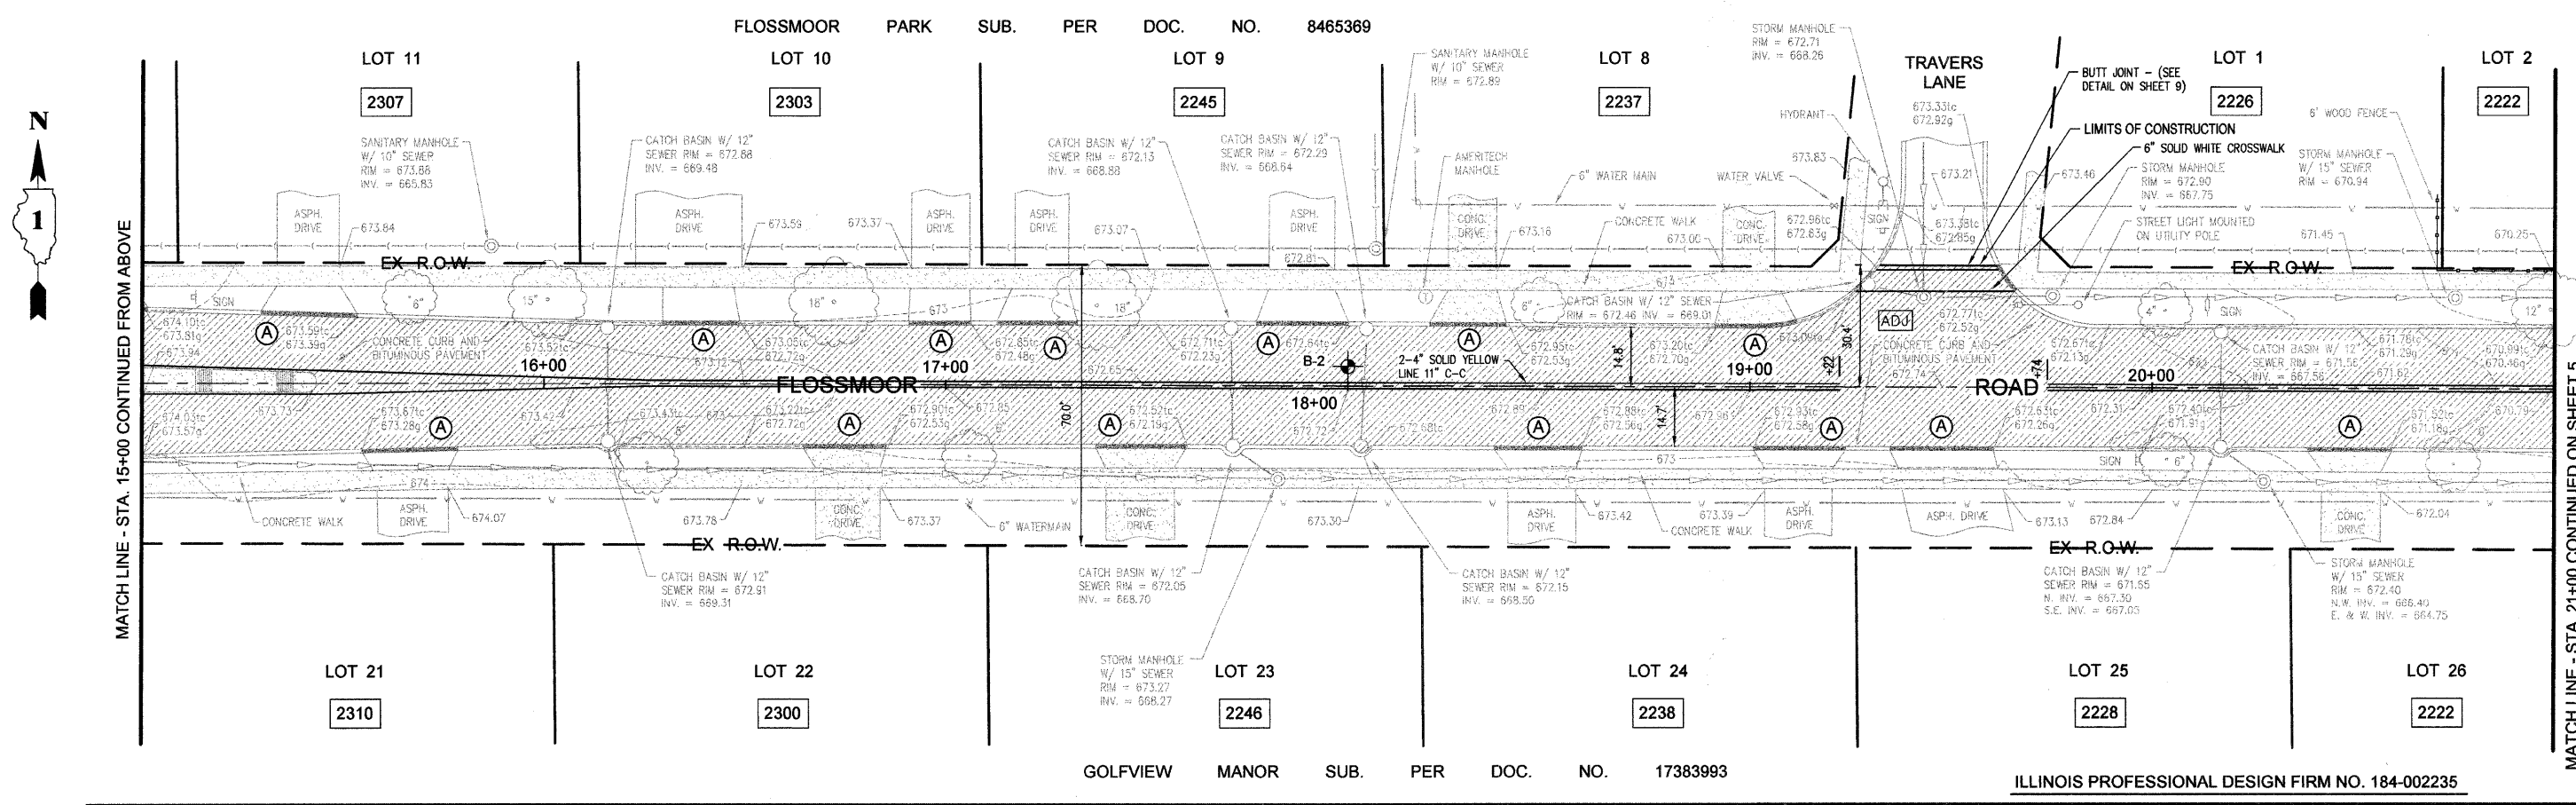


F.A.U. RTE.	SECTION	COUNTY	TOTAL SHEETS	SHEET NO.
1625	09-00046-00-RS	COOK	11	4
FED. ROAD DIST. NO. 1		ILLINOIS CONTRACT NO. 63307		

(A) = AGGREGATE FOR TEMPORARY ACCESS  
(SEE DETAIL ON SHEET 9)

- EXISTING PAVEMENT TO RECEIVE:
- HOT-MIX ASPHALT SURFACE REMOVAL, 3"
  - HOT-MIX ASPHALT SURFACE COURSE, MIX "D", N70, 2"
  - POLYMERIZED LEVELING BINDER (MACHINE METHOD), IL-4.75, N50, 1"
  - BITUMINOUS MATERIALS (PRIME COAT) (0.15 GAL./S.Y.)
  - CLASS D PATCHES, TYPE II, 8" (TO BE DELINEATED IN FIELD BY ENGINEER)

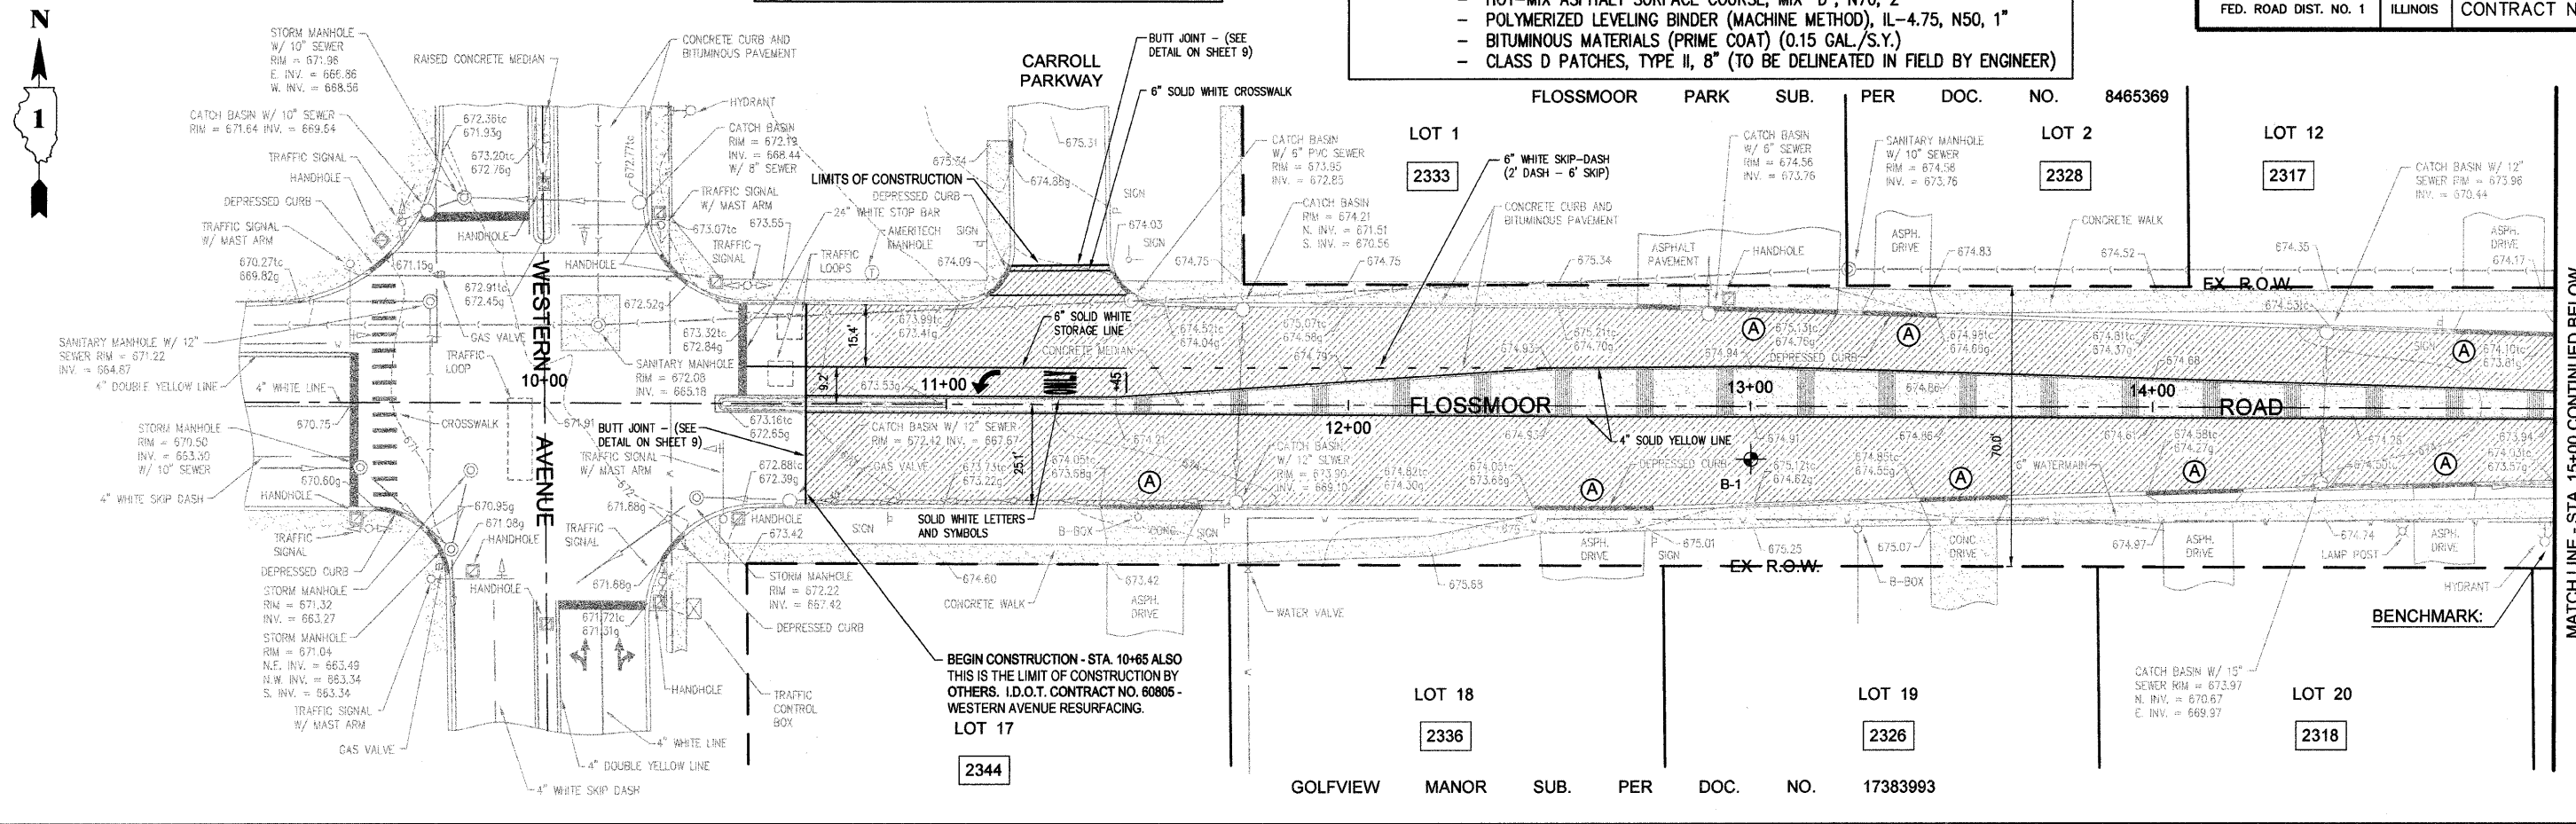

**TECH 3** Consulting Group, Inc.  
ENGINEERS SURVEYORS  
737 West Exchange St. Crete, IL 60417  
ph 708.672.4994 fax 708.672.3739



Village of Flossmoor  
Flossmoor, Illinois

DESIGNED BY: RWM		DRAWN BY: EGH		CHECKED BY: RWM	
REVISIONS					
NO.	DATE	BY	DESCRIPTION		
1	09/09/09	EGH	PER I.D.O.T. REVIEW		
2	10/12/09	EGH	PER I.D.O.T. REVIEW		

**FLOSSMOOR ROAD RESURFACING**  
WESTERN AVENUE TO DIXIE HIGHWAY  
ROAD PROFILE: STA. 10+65 TO 21+00

DATE: JUNE 24, 2009 SCALE: 1" = 20' JOB NO. 09709