


F.A.U. RTE.	SECTION	COUNTY	TOTAL SHEETS	SHEET NO.
09-00092-00-RS		COOK	18	5
STA.	TO STA.			
FED. ROAD DIST. NO. C-91-743-09	ILLINOIS	FED AID PROJECT ARA-9003(537)		
FAU 2836 ORCHARD DRIVE CONTRACT NO. 63310				

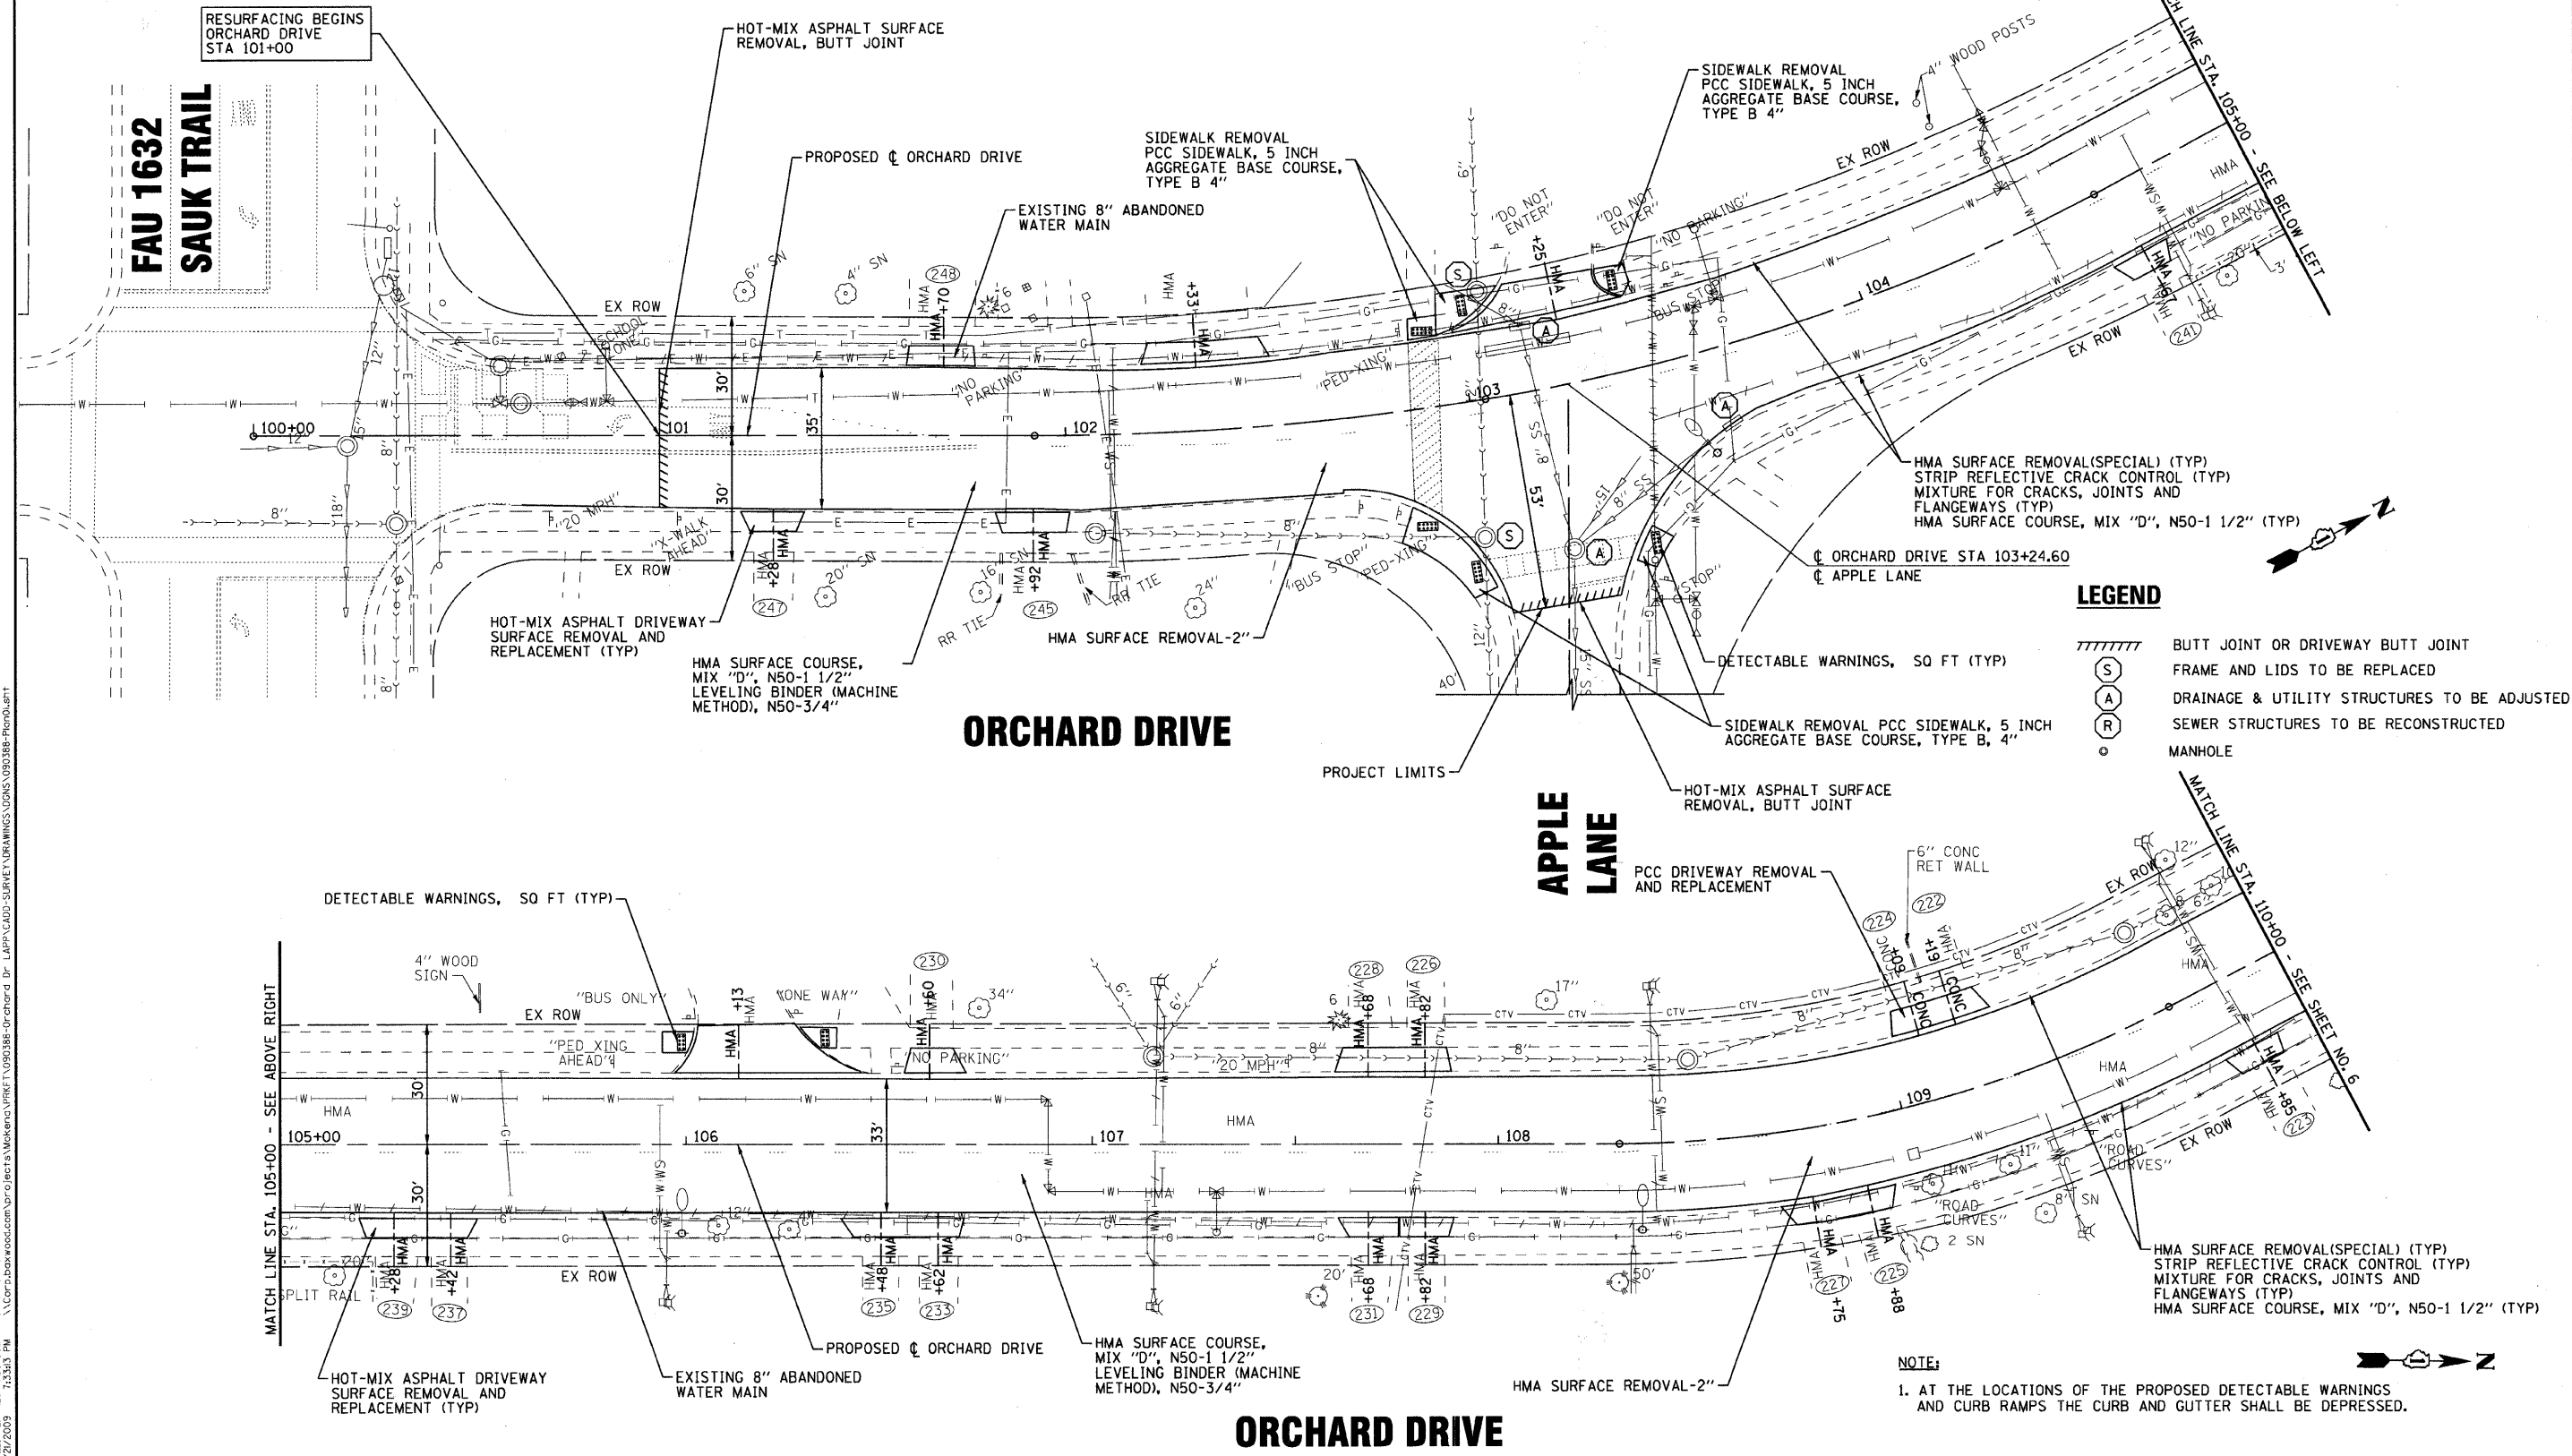

LEGEND

	BUTT JOINT OR DRIVEWAY BUTT JOINT
(S)	FRAME AND LIDS TO BE REPLACED
(A)	DRAINAGE & UTILITY STRUCTURES TO BE ADJUSTED
(R)	SEWER STRUCTURES TO BE RECONSTRUCTED
o	MANHOLE

NOTE:
1. AT THE LOCATIONS OF THE PROPOSED DETECTABLE WARNINGS AND CURB RAMPS THE CURB AND GUTTER SHALL BE DEPRESSED.

COPYRIGHT © 2009, BY BAXTER & WOODMAN, INC.
 STATE OF ILLINOIS PROFESSIONAL DESIGN FIRM
 LICENSE NO. 021-02093
 PROJECT NO. 090388-01-ORCHARD DR.
 DATE: 5/22/09

DESIGNED - JGH/CAC	REVISED - PER IDOT 10-06-09
DRAWN - BCD	REVISED -
CHECKED - NJP	REVISED -
DATE - 5-22-09	FILE - 090388-Plan01.shx

VILLAGE OF PARK FOREST, ILLINOIS
FAU 2836 ORCHARD DRIVE LAPP RESURFACING
SECTION 09-00092-00-RS

ORCHARD DRIVE PLAN				
F.A.U. RTE.	SECTION	COUNTY	TOTAL SHEETS	SHEET NO.
09-00092-00-RS		COOK	18	5
CONTRACT NO. 63310				
FED. ROAD DIST. NO.	ILLINOIS	FED. AID PROJECT		

SCALE: 1"=20' STA. 100+00 TO STA. 110+00