
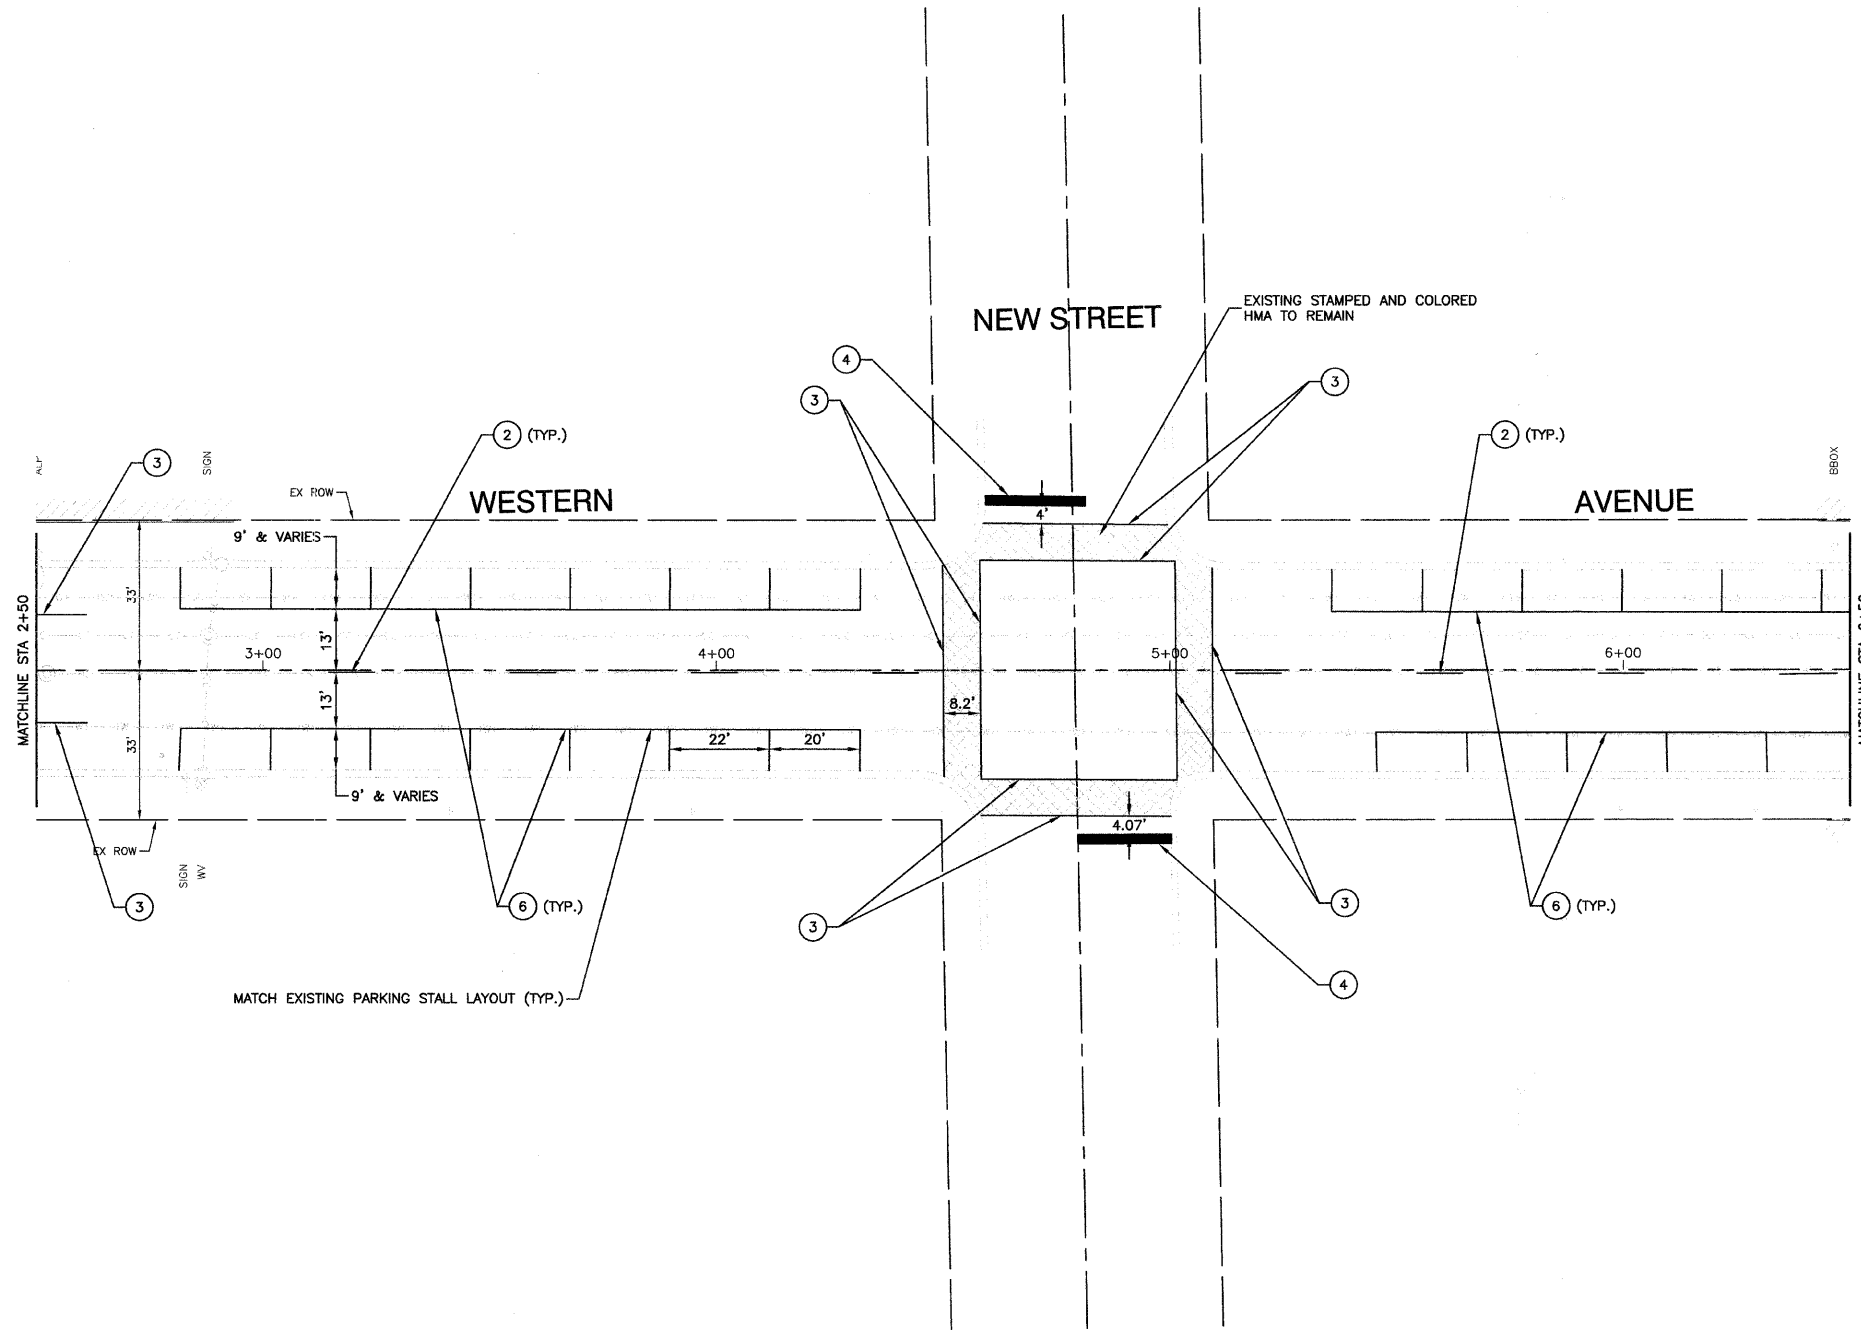


SECTION 36, TOWNSHIP 37, RANGE 13  
SECTION 31, TOWNSHIP 37, RANGE 14

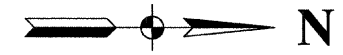

**PAVEMENT MARKING LEGEND**

- ① POLYUREA DOUBLE 4" YELLOW CENTERLINE (11" C/C)
- ② POLYUREA 4" WHITE SKIP - DASH LINE (10' LINE - 30' SPACE)
- ③ POLYUREA 6" WHITE LINE
- ④ POLYUREA 24" WHITE STOP BAR
- ⑤ POLYUREA WHITE LETTERS & SYMBOLS
- ⑥ 4" WHITE PAINT PARKING LINE

**BENCH MARK: BIS 19**  
SQUARE CUT IN SE CORNER OF TRAFFIC SIGNAL BASE AT  
NW CORNER OF VERMONT STREET AND WESTERN AVENUE  
ELEVATION=638.565 NGVD 29 DATUM

FILE NAME = 09285-PLPR-01 - IDOT PLPR07	USER NAME =	DESIGNED -- HLG	REVISED --	<b>STATE OF ILLINOIS DEPARTMENT OF TRANSPORTATION</b>	<b>INTERSECTION ENHANCEMENTS PAVEMENT MARKING AND SIGNAGE</b>			F.A.P. RTE.	SECTION	COUNTY	TOTAL SHEETS	SHEET NO.
		CHECKED -- HLG	REVISED --		0370	09-00183-00-SP	COOK	16	11			
PLOT SCALE =	DRAWN -- PS	REVISED --			SCALE: 1" = 20'			SHEET NO. 11 OF 16 SHEETS STA. TO STA.			CONTRACT NO. 63313	
PLOT DATE =	CHECKED -- AG	REVISED --						FED. ROAD DIST. NO. 1 ILLINOIS		FED. AID PROJECT ARA-9003 (338)		