






FAU RTE	SECTION	COUNTY	TOTAL SHEETS	SHEET NO.
FAU 1030	09-00089-00-RS	COOK	14	7
F.H.W.A. REG.	ILLINOIS PROJECT ARA-M-9003(278)			

CONTRACT NO. 63319

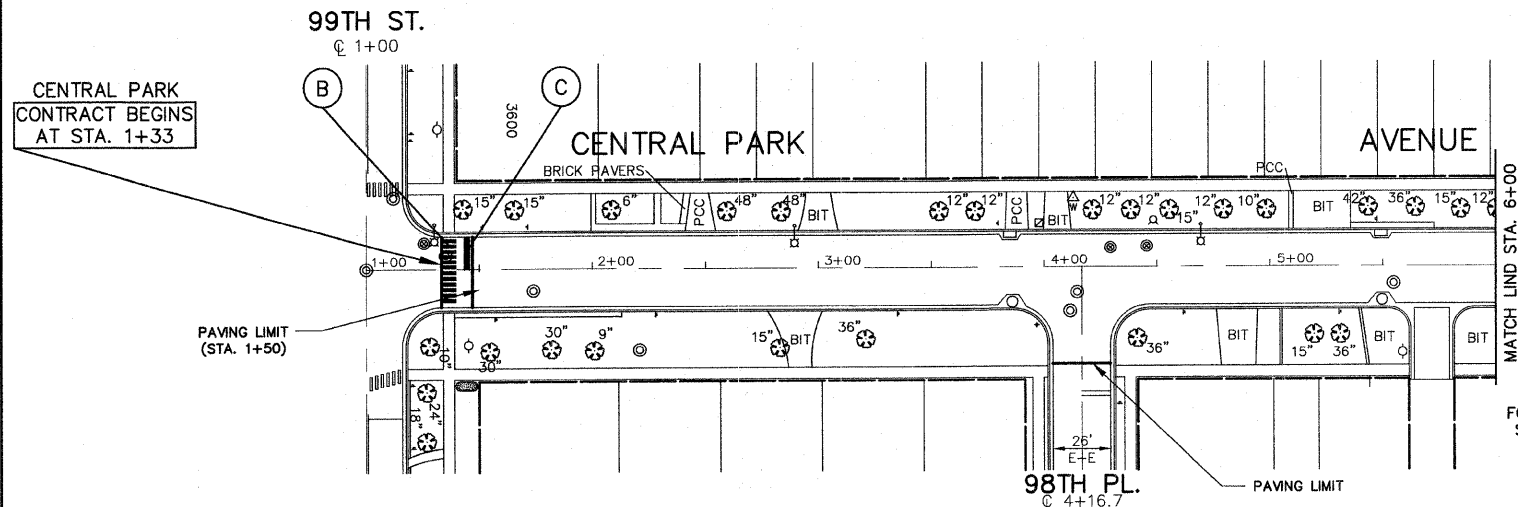

- THERMOPLASTIC STRIPING CODE**
- (A) PROPOSED SOLID WHITE THERMOPLASTIC PAVEMENT MARKING - LINE 4" (PARKING STALL LINE)
 - (B) PROPOSED SOLID WHITE THERMOPLASTIC PAVEMENT MARKING - LINE 6" (CROSSWALK LINE)
 - (C) PROPOSED SOLID WHITE THERMOPLASTIC PAVEMENT MARKING - LINE 24" (STOP BAR)

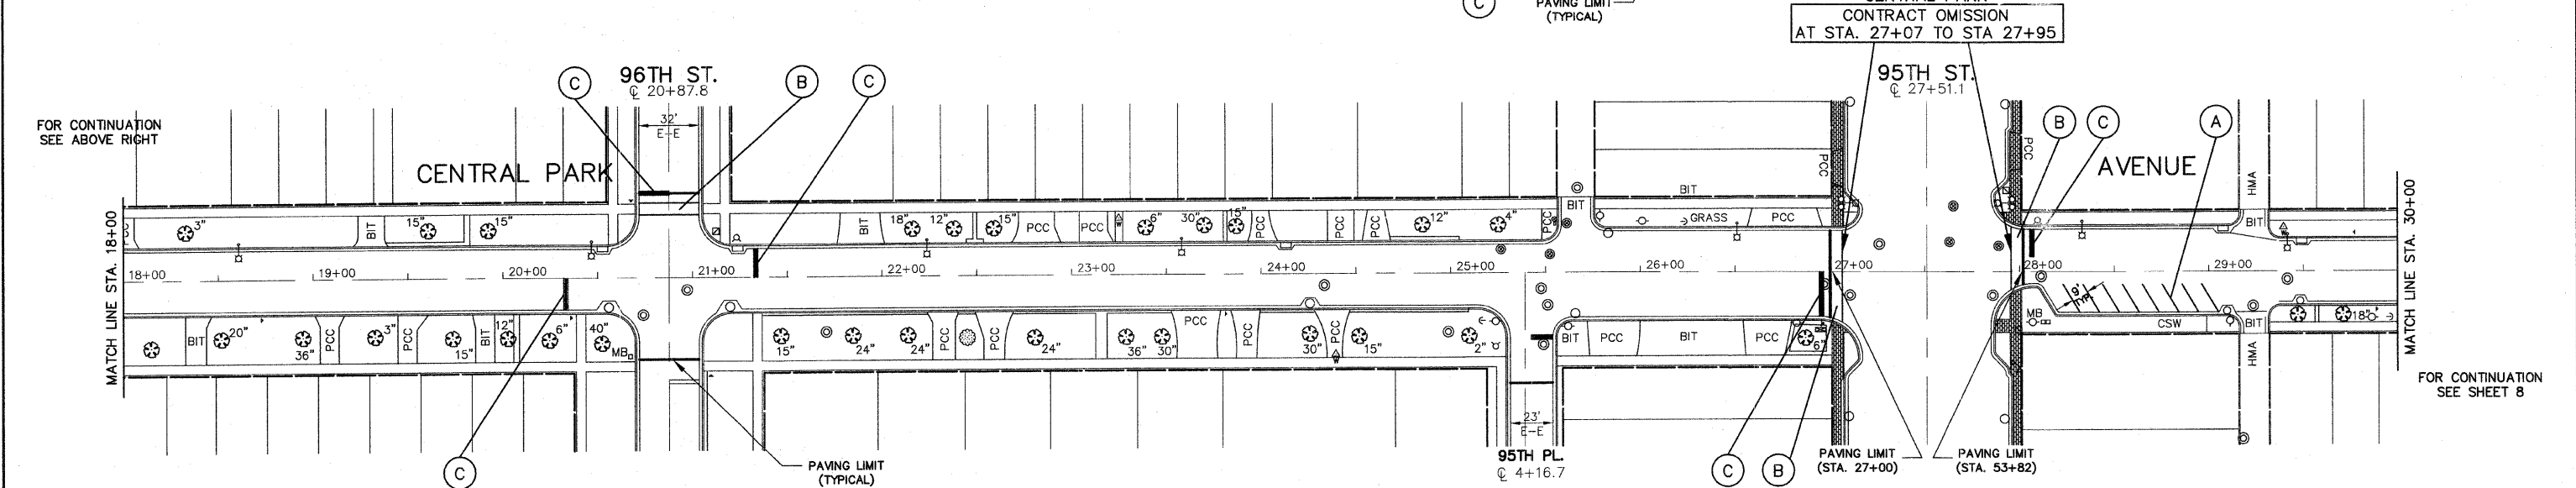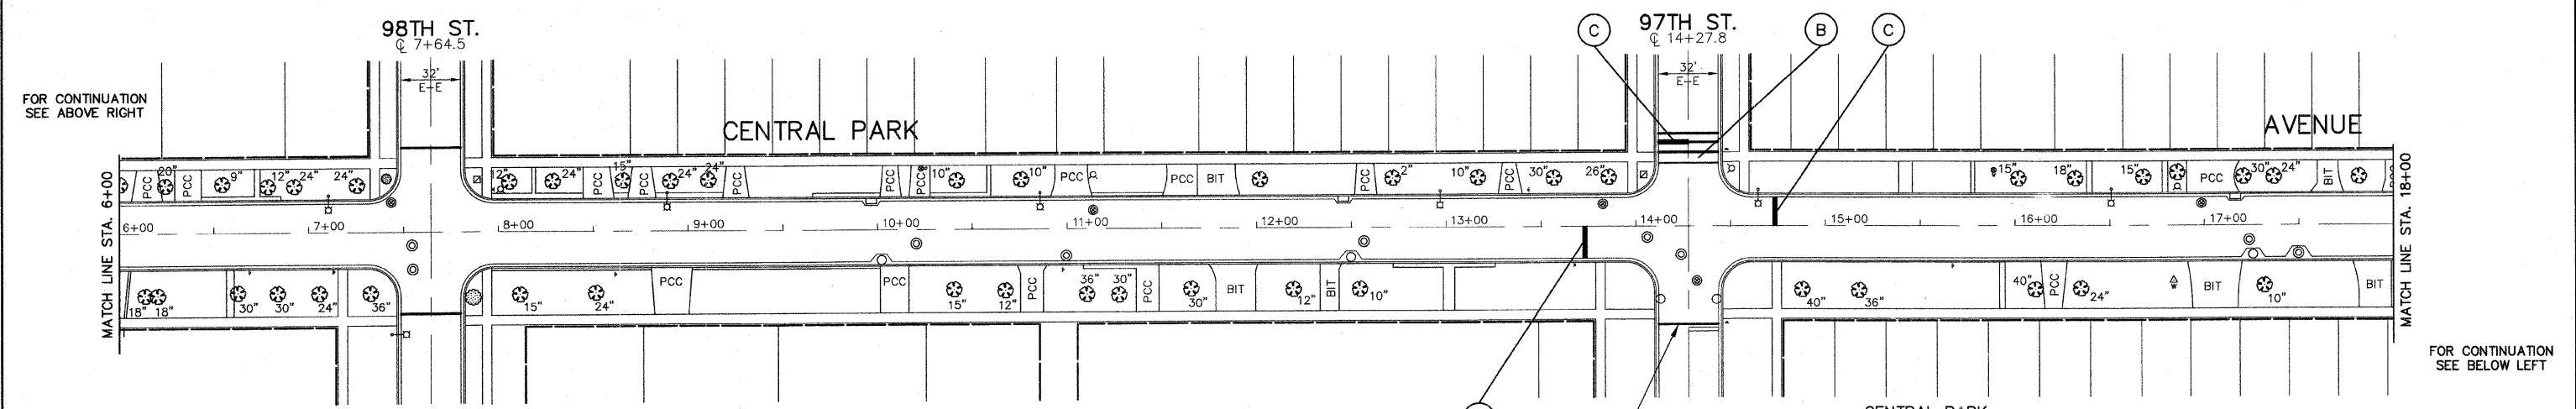

IMPORTANT!
 FULL SIZE PLANS HAVE BEEN PREPARED USING STANDARD ENGINEERING SCALES. REDUCED SIZED PLANS WILL NOT CONFORM TO STANDARD SCALES INDICATED IN TITLE BLOCK.

REVISIONS			
NO.	BY	DATE	DESCRIPTION
1	THK	10/23/09	PER I.D.O.T. REVIEW