




FAU RTE	SECTION	COUNTY	TOTAL SHEETS	SHEET NO.
FAU 1030	09-00089-00-RS	COOK	14	8
F.H.W.A. REG.	ILLINOIS PROJECT ARA-M-9003(278)			

CONTRACT NO. 63319

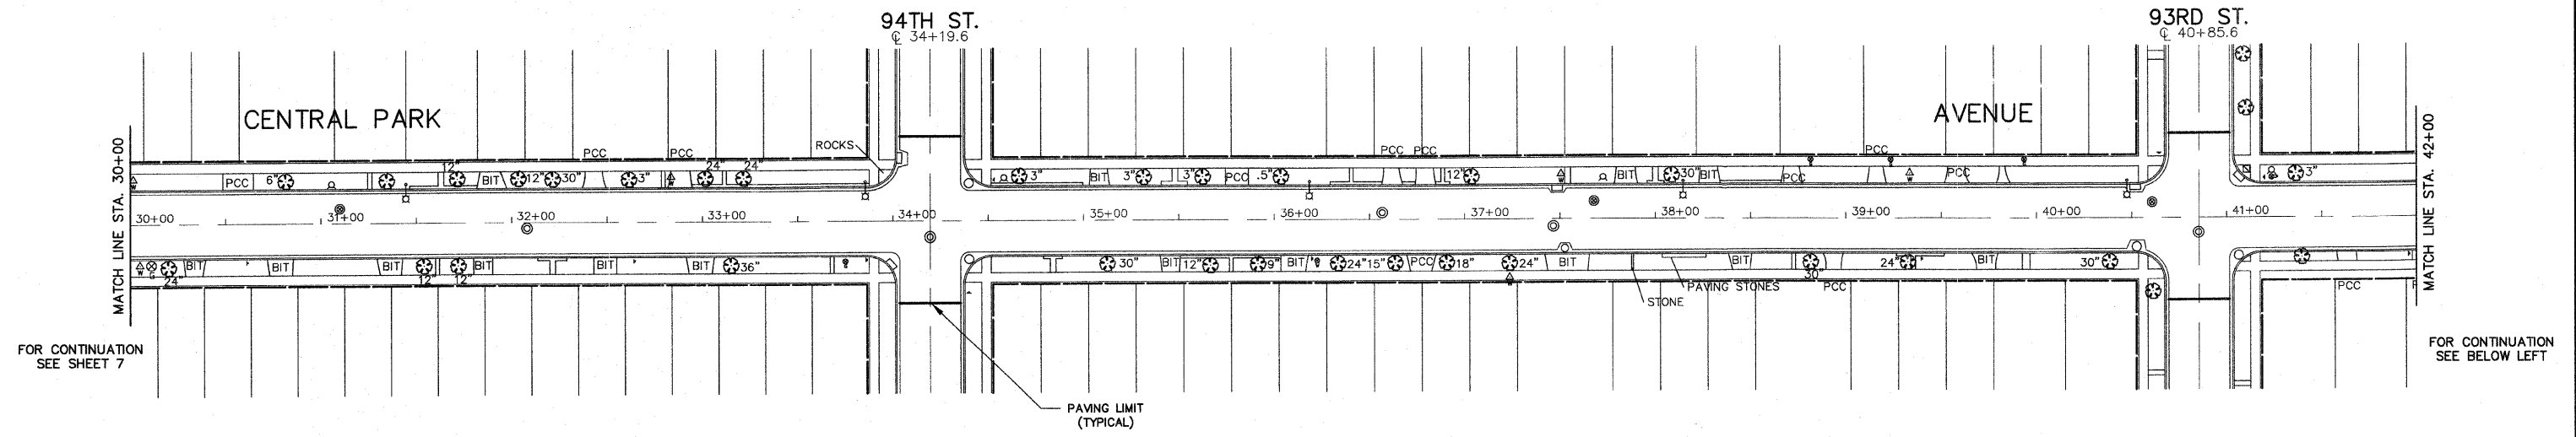


FOR CONTINUATION SEE SHEET 7

FOR CONTINUATION SEE BELOW LEFT

THERMOPLASTIC STRIPING CODE

- (A) PROPOSED SOLID WHITE THERMOPLASTIC PAVEMENT MARKING - LINE 4" (PARKING STALL LINE)
- (B) PROPOSED SOLID WHITE THERMOPLASTIC PAVEMENT MARKING - LINE 6" (CROSSWALK LINE)
- (C) PROPOSED SOLID WHITE THERMOPLASTIC PAVEMENT MARKING - LINE 24" (STOP BAR)


"NO STRIPING THIS SHEET"

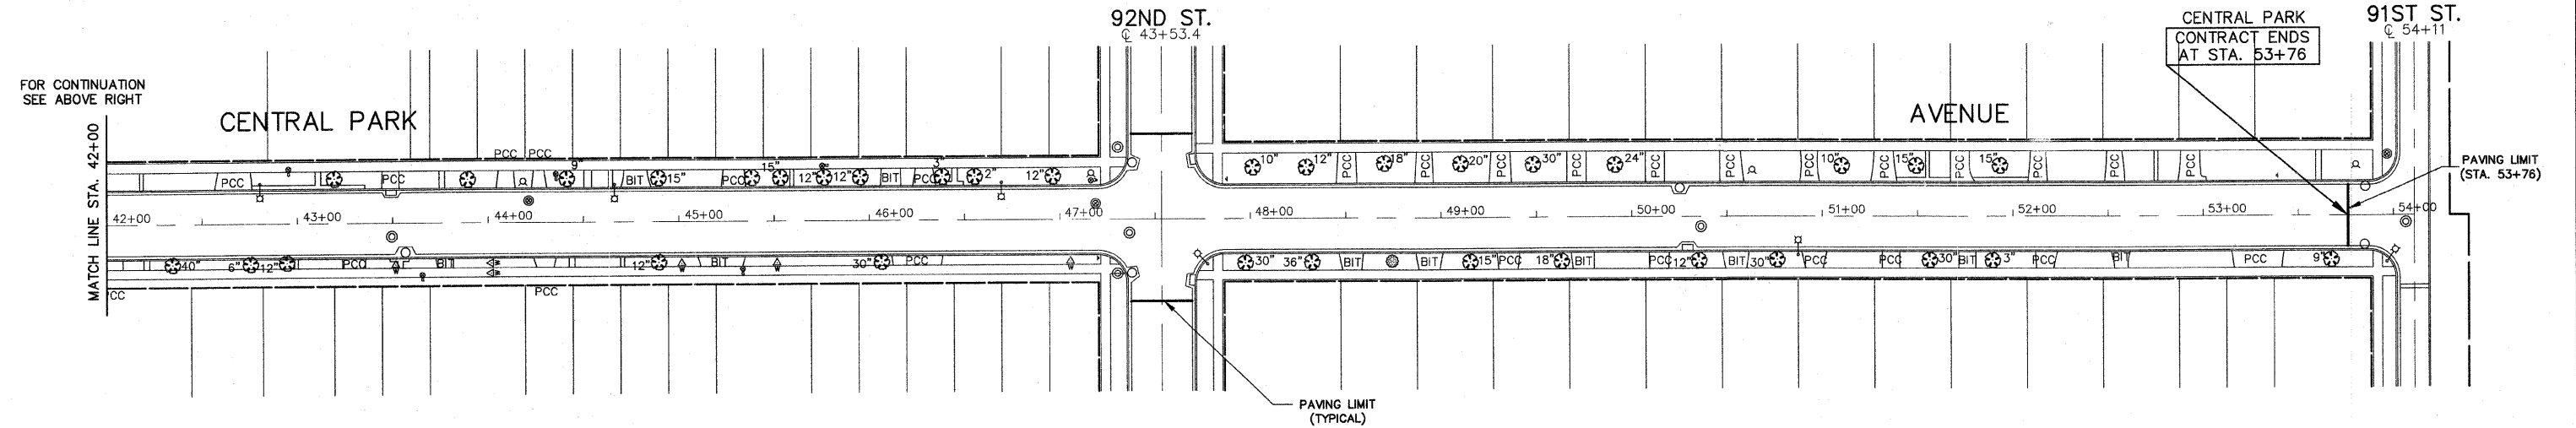

FOR CONTINUATION SEE ABOVE RIGHT

CENTRAL PARK CONTRACT ENDS AT STA. 53+76

IMPORTANT!
FULL SIZE PLANS HAVE BEEN PREPARED USING STANDARD ENGINEERING SCALES. REDUCED SIZED PLANS WILL NOT CONFORM TO STANDARD SCALES INDICATED IN TITLE BLOCK.



Frank Novotny & Associates, Inc.
Civil Engineers/Municipal Consultants
825 Midway Drive ♦ Willowbrook, IL ♦ 60527 ♦ Telephone: (630) 887-8640 ♦ Fax: (630) 887-0132
Illinois Professional Design Firm No. 184-000928

PROJECT

**VILLAGE OF EVERGREEN PARK
CENTRAL PARK AVENUE LAPP RESURFACING**

SECTION NO. 09-00089-00-RS

R E V I S I O N S			
NO.	BY	DATE	DESCRIPTION
1	THK	10/23/09	PER I.D.O.T. REVIEW

PLAN:
CENTRAL PARK AVENUE -
STA. 30+00 TO 91ST ST.
(PAVEMENT MARKING)

PROJECT NO. 08197	SCALE 1"=40'	SHEET 8 OF 14 SHEETS
DRAWN/DESIGNED JEP-JFP/THK	DATE AUG., 2009	
CHECKED/APPROVED THK/THK	FIELD BOOK NO. FILE	