


PRINTED DATE: 07/29/2009 11:43:53 AM  
 FILE: C:\WORK\63333\63333.dwg  
 USER: JTS  
 PLOT: 07/29/2009 11:43:53 AM  
 PLOTTER: HP DesignJet 500

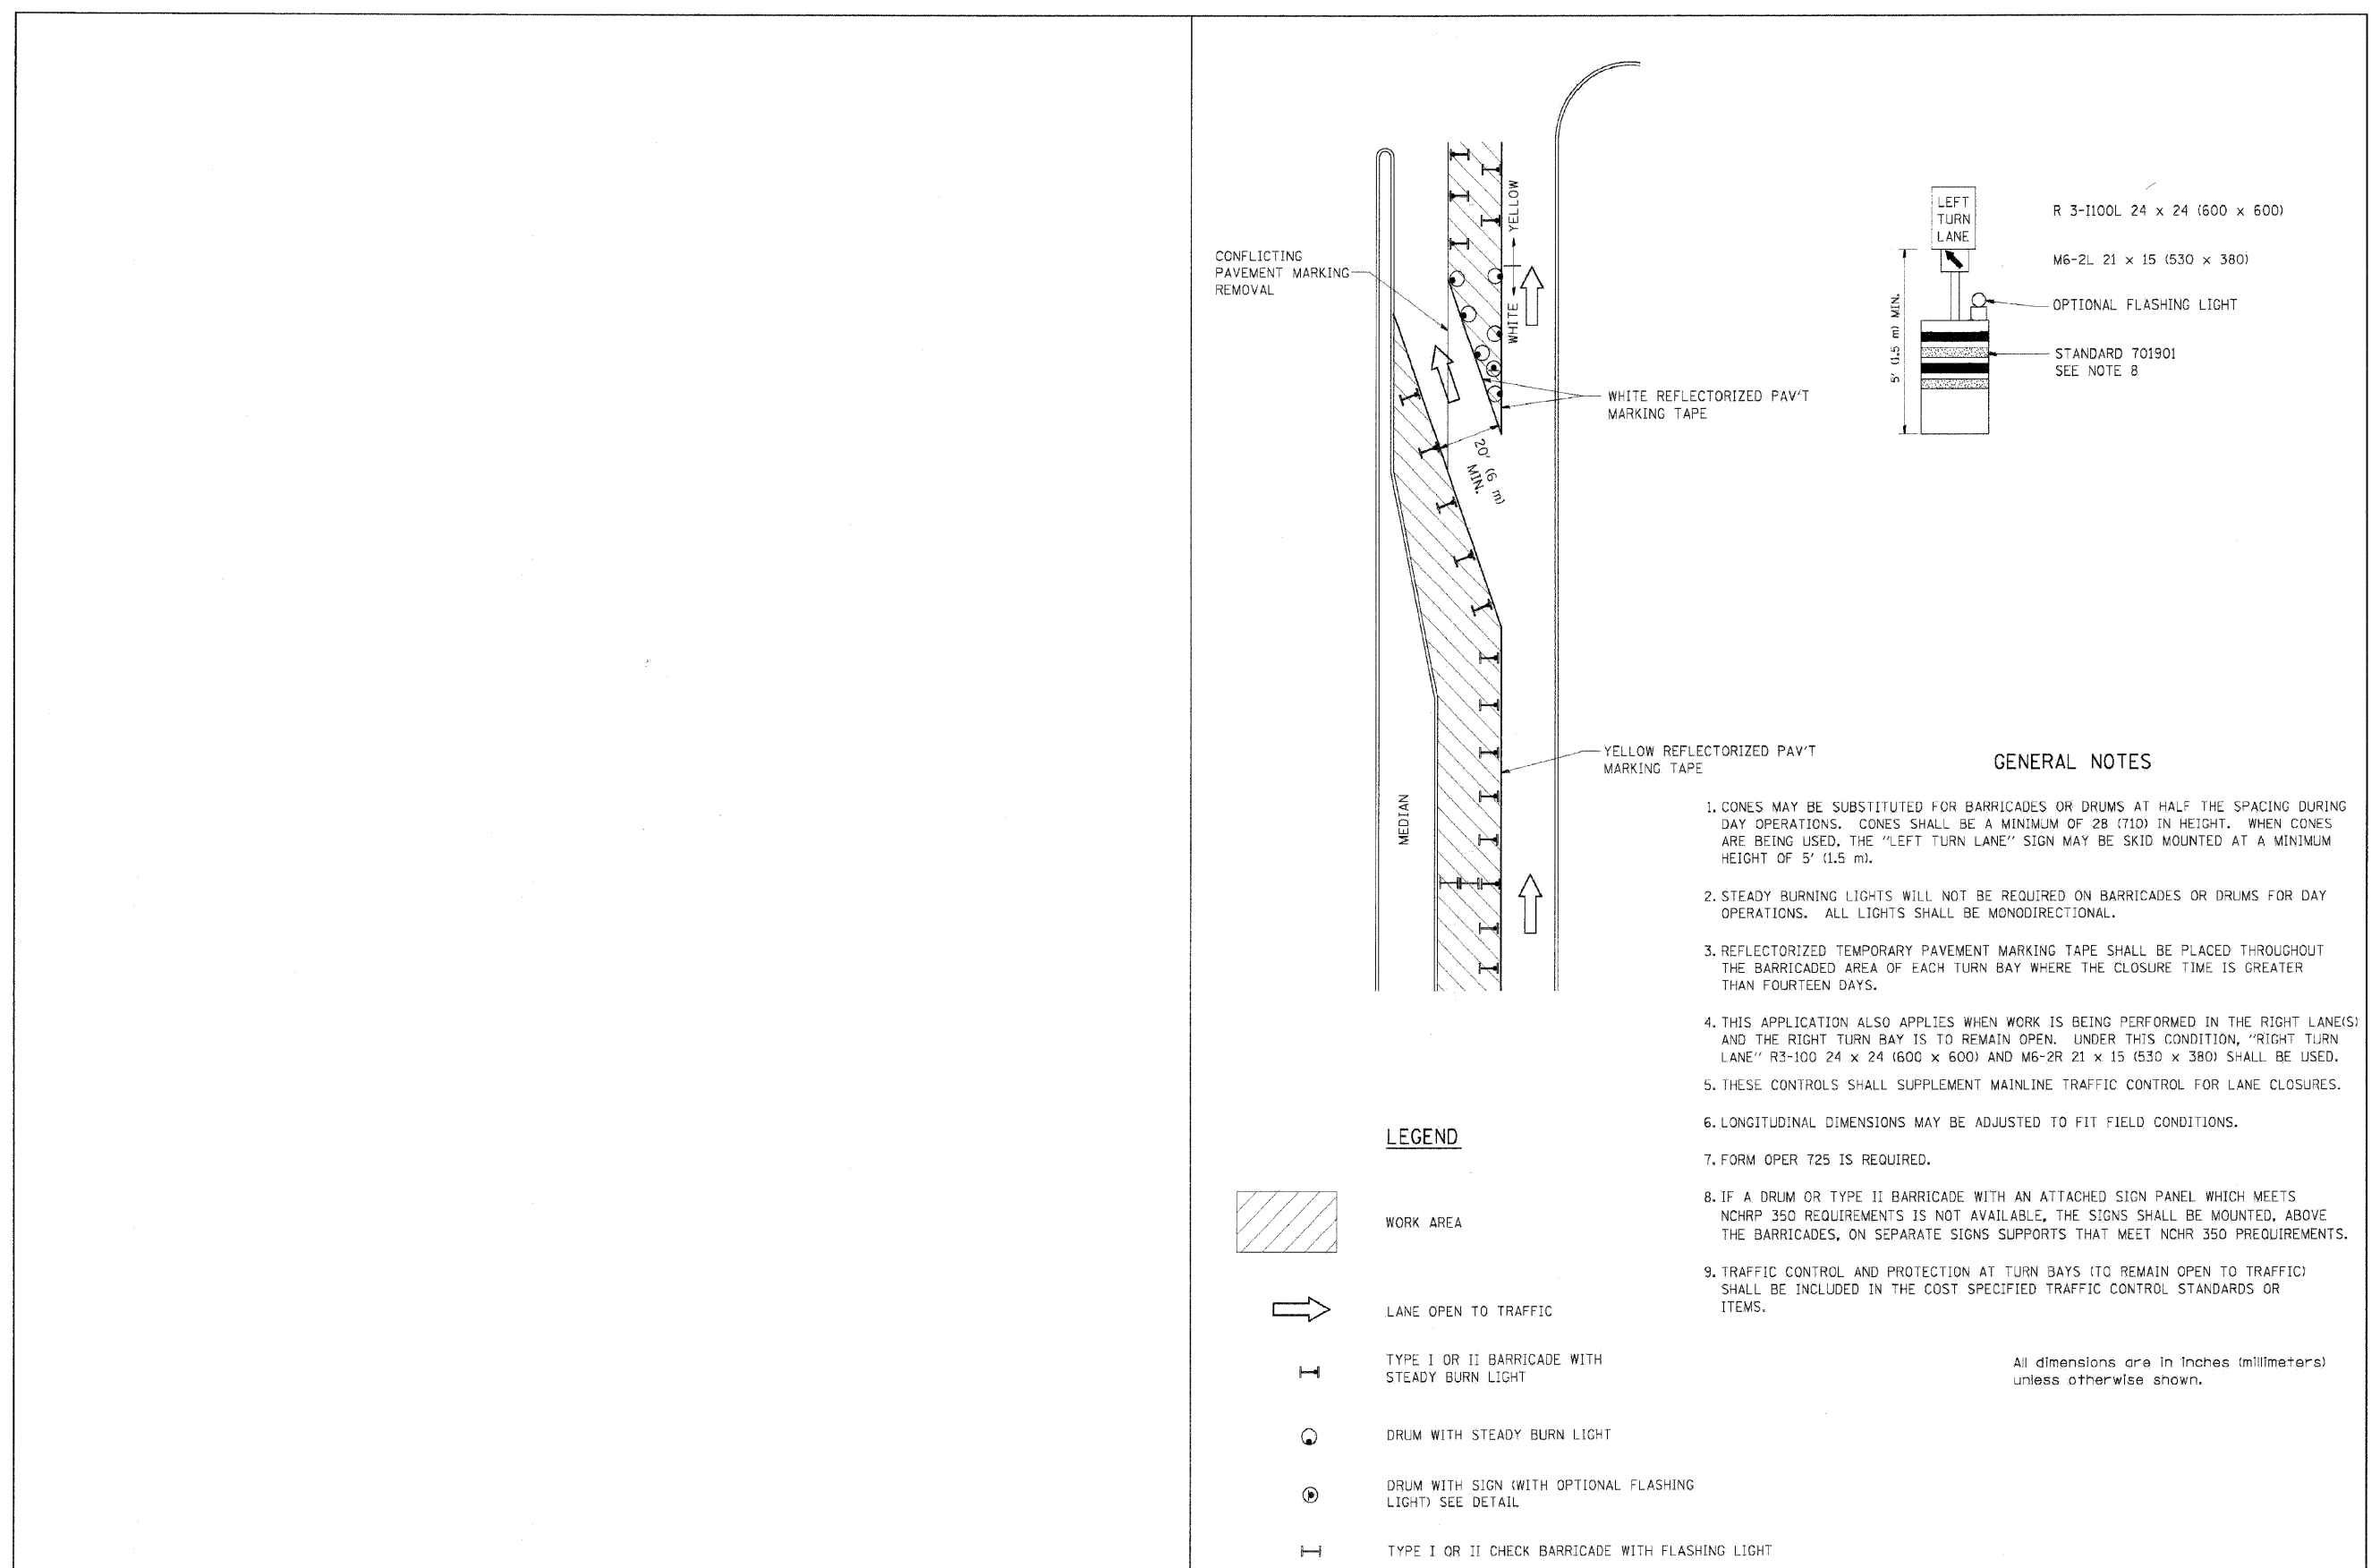

FILE NAME =	USER NAME =	REVISED - T. RAMMACHER 09-08-94	REVISED - R. BORO 09-14-09	<b>STATE OF ILLINOIS DEPARTMENT OF TRANSPORTATION</b>	<b>TRAFFIC CONTROL AND PROTECTION AT TURN BAYS (TO REMAIN OPEN TO TRAFFIC)</b>	F.A. RTE.	SECTION	COUNTY	TOTAL SHEETS	SHEET NO.		
cr:\pwwork\1\p\DOT\DRIVE\KOSON\14010315\14.dgn		REVISED - A. HOUSEH 11-07-95	REVISED -			<b>TC-14</b>		CONTRACT NO.				
PLOT SCALE = 49.9999 1/1 IN.		REVISED - A. HOUSEH 10-12-96	REVISED -			SCALE: NONE	SHEET NO. 1 OF 1 SHEETS	STA.	TO STA.		FED. ROAD DIST. NO. 1	ILLINOIS FED. AID PROJECT
PLOT DATE = 7/14/2009		REVISED - T. RAMMACHER 01-06-00	REVISED -									

NO.	DATE	DESCRIPTION OF REVISIONS	NO.	DATE	DESCRIPTION OF REVISIONS