


N
SCALE:
HDR: 1"=20'

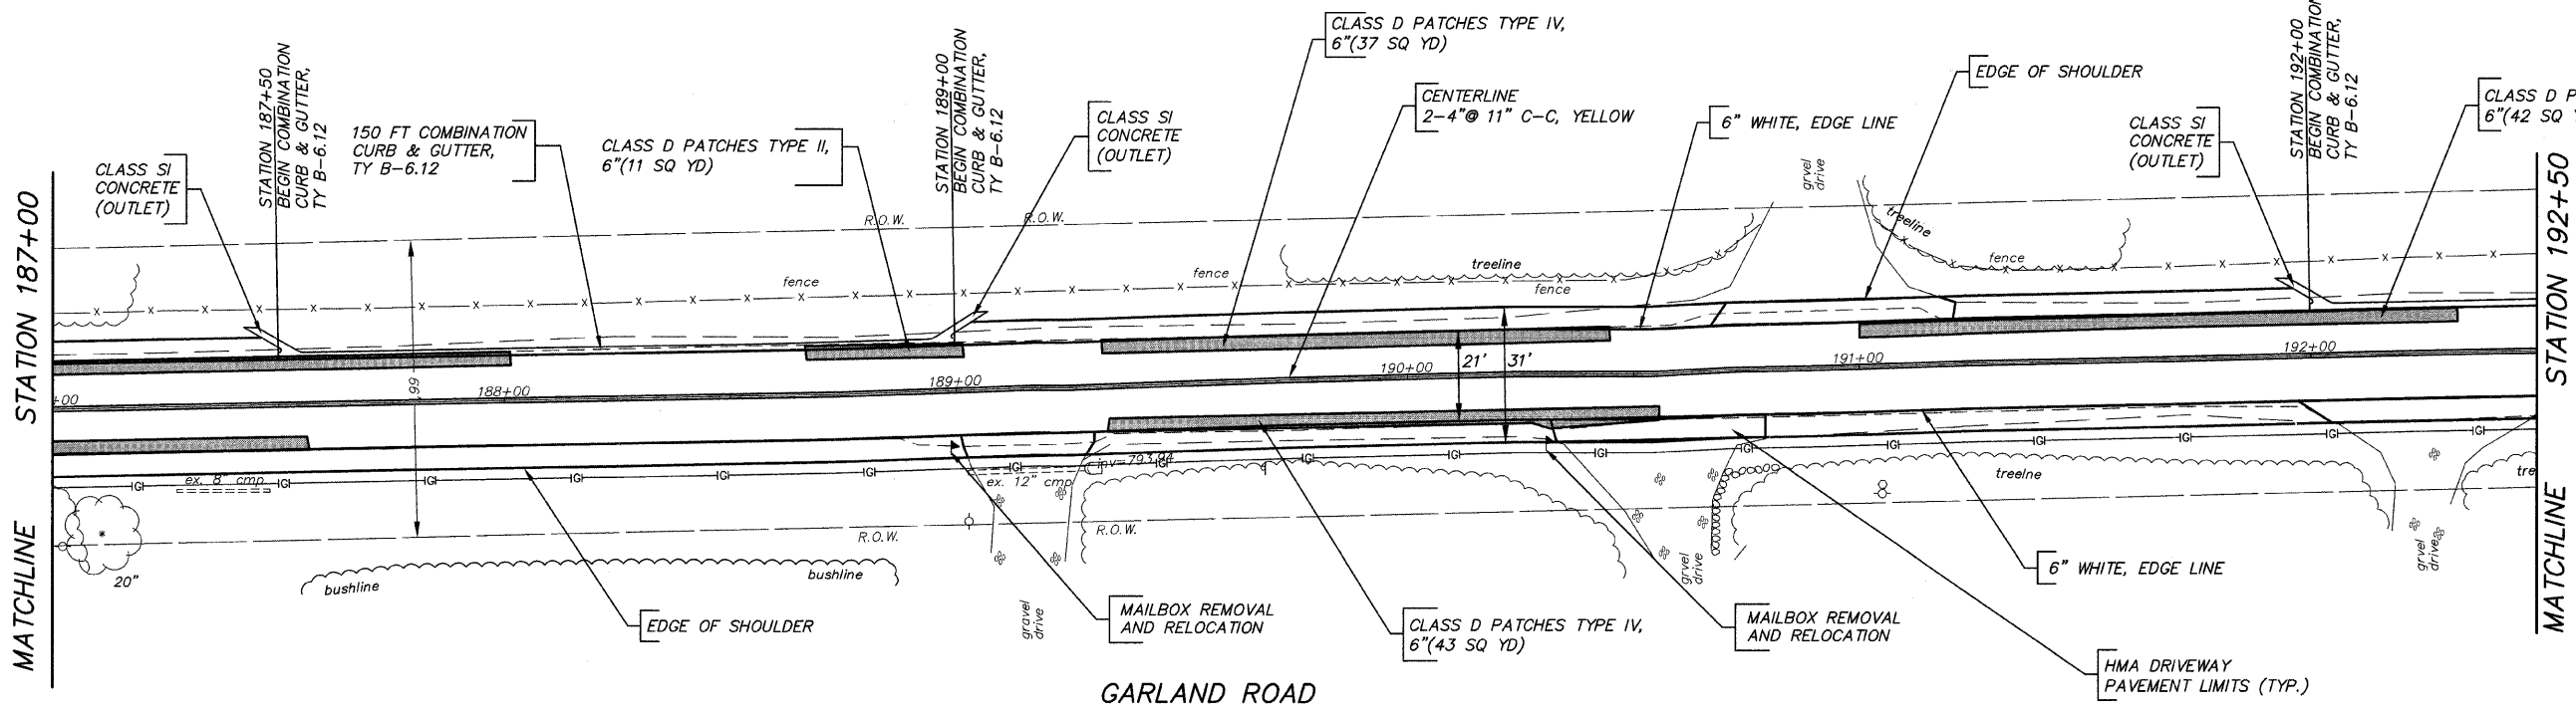

N
SCALE:
HDR: 1"=20'

FILE NAME = 16915004.DWG	USER NAME =	DESIGNED — RJD	REVISED —	STATE OF ILLINOIS DEPARTMENT OF TRANSPORTATION	PROPOSED PLAN GARLAND ROAD RESURFACING			F.A.U. RTE. = 0235	SECTION = 09-00037-00-RS	COUNTY = LAKE	TOTAL SHEETS = 12	SHEET NO. = 8	
	FILE NAME =	DRAWN — EC	REVISED —		SCALE: 1"=20'	SHEET NO. 8 OF 12 SHEETS	STA. 187+00 TO STA. 198+00	CONTRACT NO. 63340					
	PLOT SCALE =	CHECKED — RJD	REVISED —		ILLINOIS FED. AID PROJECT								
	PLOT DATE =	DATE — 10/07/09	REVISED —										