
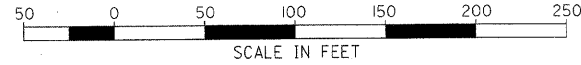


NOTE:
 1. DETECTOR LOOP PLANS IN BACK SEE SHEET 13
 2. EXIST. PAVT MARKINGS TO BE REPLACED IN-KIND

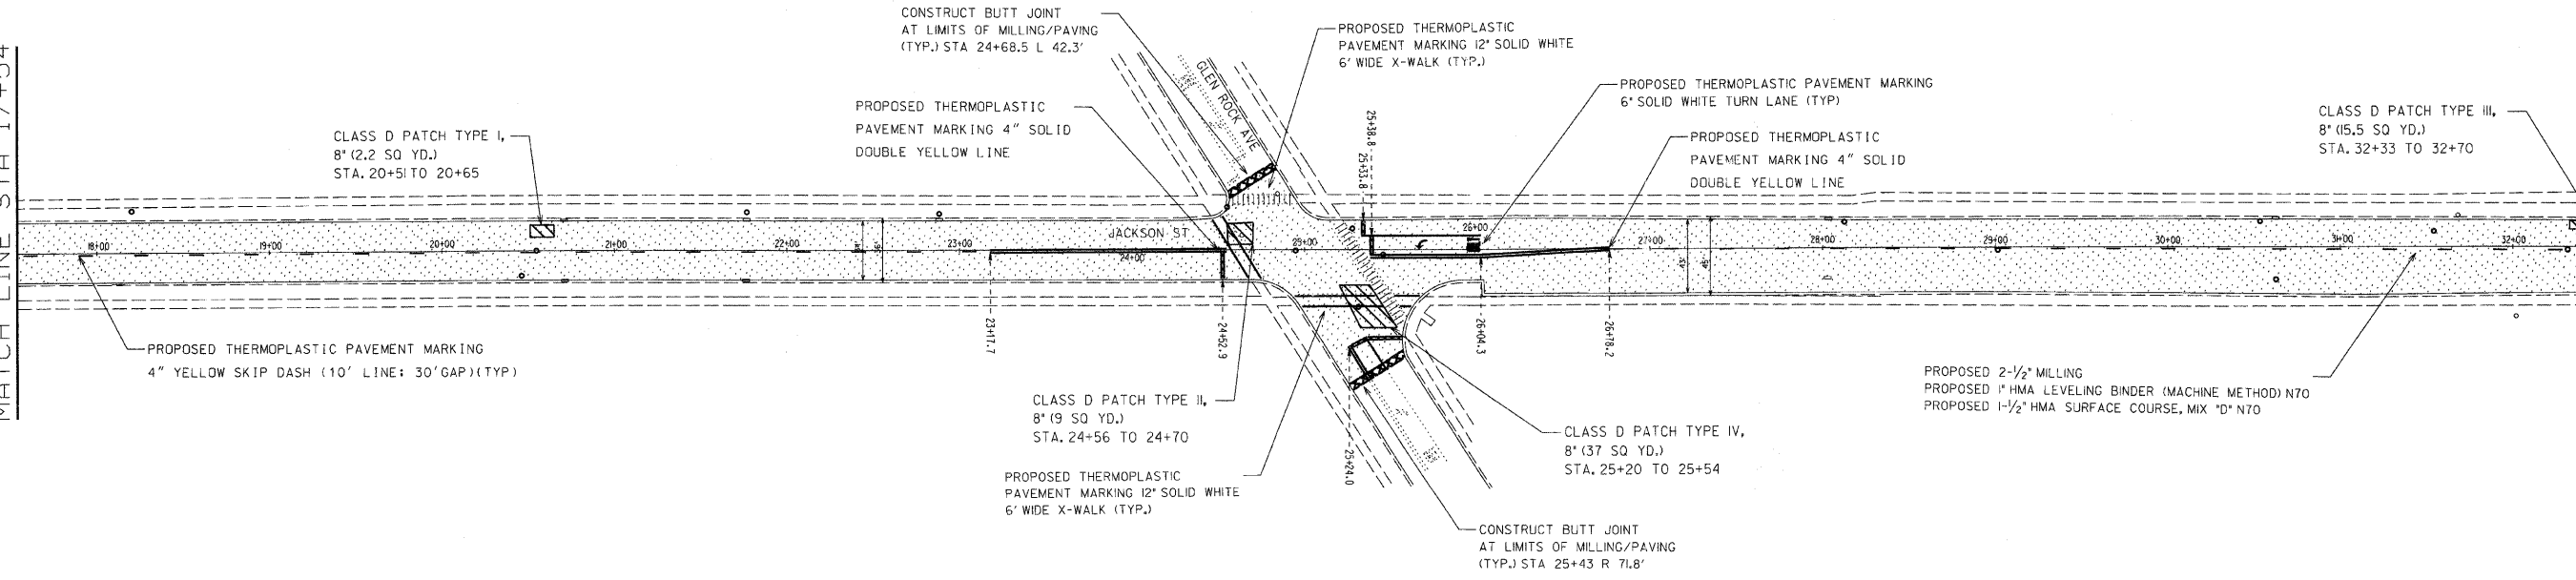

DESIGNED - RHL DRAWN - PTO CHECKED - DATE - 08/21/09	REVISED - REVISED - REVISED - REVISED -	STATE OF ILLINOIS DEPARTMENT OF TRANSPORTATION	JACKSON STREET LAPP PROJECT DUGDALE ROAD TO GOLF ROAD		F.A.U. RTE. 2738	SECTION 09-00235-00-RS	COUNTY LAKE	TOTAL SHEETS 16	SHEET NO. 4	
			SCALE: 1:50 SHEET NO. 3 OF 10 SHEETS STA. 3+00 TO STA. 33+21		CONTRACT NO. 63342					
								ILLINOIS FED. AID PROJECT		