


NOTE:
 1. DETECTOR LOOP REPLACEMENT AS DIRECTED BY ENGINEER
 2. EXIST. PAVT. MARKINGS TO BE REPLACED IN-KIND
 3. PROPOSED THERMOPLASTIC PAVEMENT MARKING.
 TRAFFIC CHANNELIZING ISLAND, 8" SOLID WHITE BORDER WITH 12" SOLID WHITE DIAGONAL STRIPING.

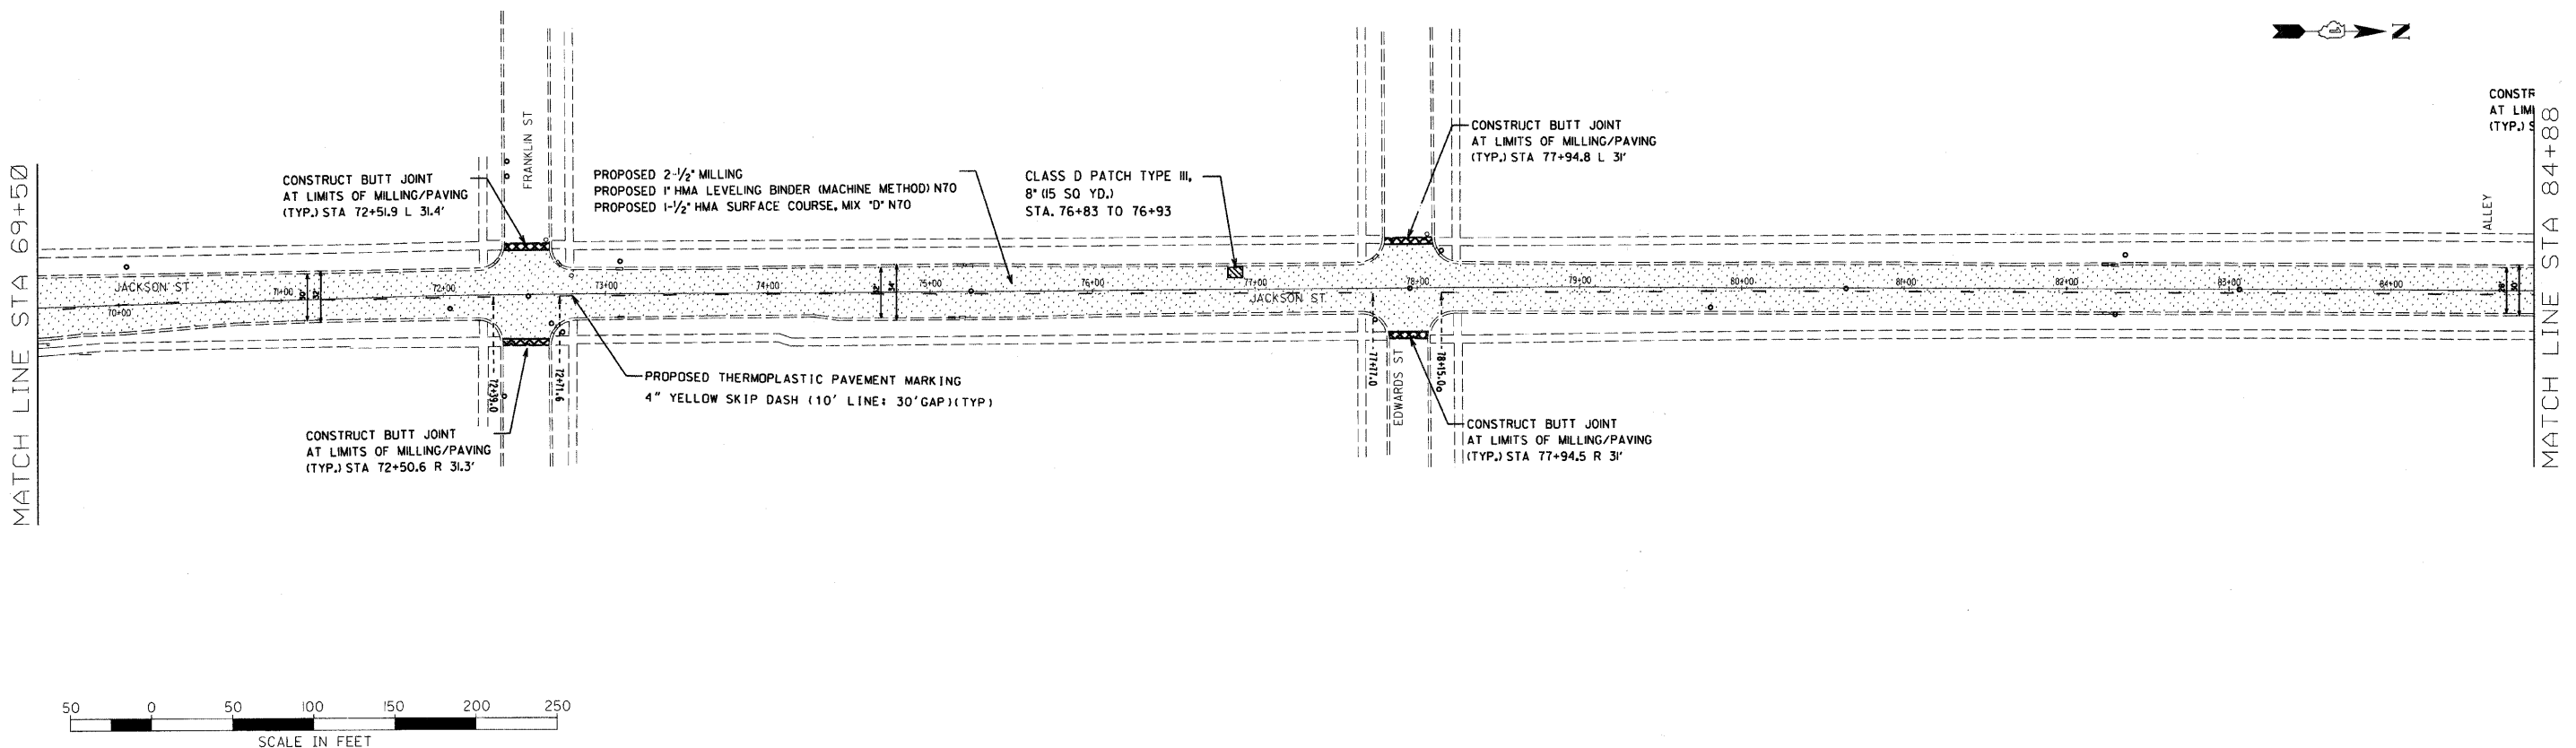

DESIGNED - RHL		REVISED - _____		STATE OF ILLINOIS DEPARTMENT OF TRANSPORTATION		JACKSON STREET LAPP PROJECT DUGDALE ROAD TO GOLF ROAD		F.A.U. RTE. 2738	SECTION 09-00235-00-RS	COUNTY LAKE	TOTAL SHEETS 16	SHEET NO. 6
DRAWN - PTO		REVISED - _____						CONTRACT NO. 63342				
CHECKED - _____		REVISED - _____						ILLINOIS FED. AID PROJECT				
DATE - 08/21/09		REVISED - _____										
				SCALE: 1:50	SHEET NO. 5 OF 10 SHEETS	STA. 59+23 TO STA. 84+25						