


F.A. ROUTE	SECTION	COUNTY	TOTAL SHEETS	SHEET NO.
*		LAKE	38	20
STA.	TO STA.		FEDERAL AID PROJECT NO. M-5003(8)2	

\* STATE: 1981-064TS  
CITY: 83-00164-01-TL

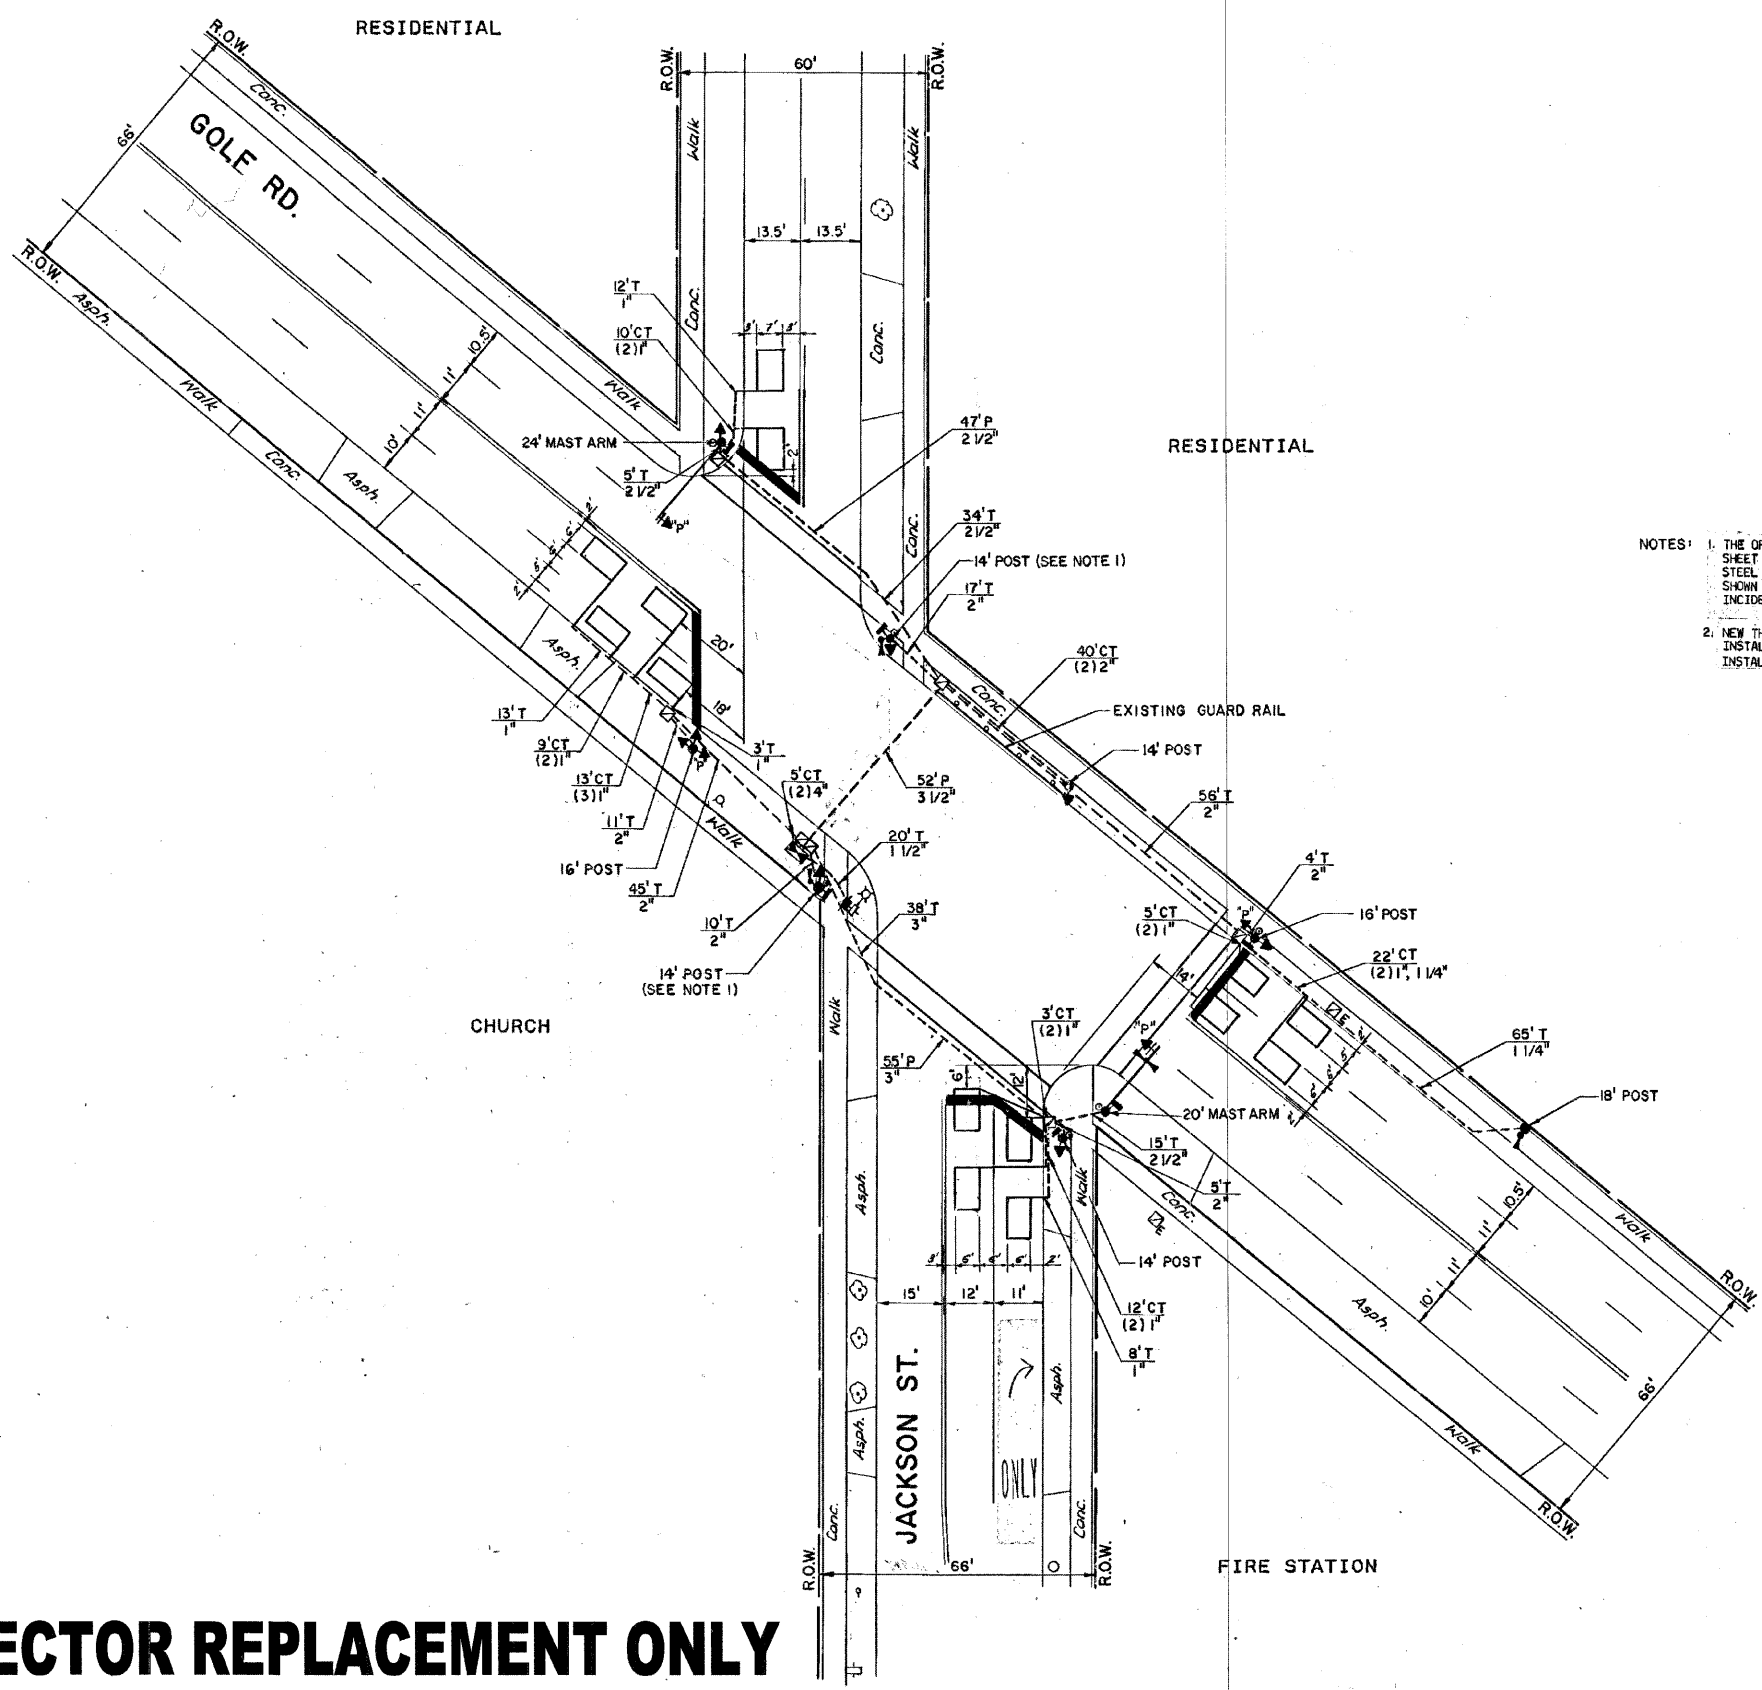

- NOTES:
1. THE OPTICOM DETECTOR UNIT SHALL BE INSTALLED AS SHOWN IN THE DETAIL ON SHEET 3. THE CONTRACTOR SHALL INSTALL A POST EXTENSION OF 1" GALVANIZED STEEL CONDUIT PAINTED YELLOW OF SUFFICIENT LENGTH TO OBTAIN THE HEIGHT SHOWN AND ALL MATERIAL AND LABOR REQUIRED TO DO THIS WORK SHALL BE INCIDENTAL TO THE ITEM "EMERGENCY VEHICLE PRIORITY SYSTEM DETECTOR UNIT".
  2. NEW THERMOPLASTIC PAVEMENT MARKING STOP AND CROSSWALK LINES ARE TO BE INSTALLED ON ALL LEGS. NEW CENTER AND LANE LINES ARE ALSO TO BE INSTALLED.

**FOR LOOP DETECTOR REPLACEMENT ONLY**



STATE OF ILLINOIS  
DEPARTMENT OF TRANSPORTATION  
CITY OF WAUKEGAN  
JACKSON ST FAU 2738 &  
GOLF RD FAU 1215  
PROPOSED  
TRAFFIC SIGNAL MODERNIZATION  
SCALE 1" = 20'  
DATE APRIL 1983  
DRAWN BY W.D.  
CHECKED BY G.P.

JOB NO. 2629

DESIGNED - RHL	REVISED -	<b>STATE OF ILLINOIS DEPARTMENT OF TRANSPORTATION</b>	<b>JACKSON STREET LAPP PROJECT DUGDALE ROAD TO GOLF ROAD</b>	F.A.U. RTE.	SECTION	COUNTY	TOTAL SHEETS	SHEET NO.
DRAWN - PTO	REVISED -			2738	09-00235-00-RS	LAKE	16	15
CHECKED -	REVISED -			CONTRACT NO. 63342				
DATE - 08/21/09	REVISED -			ILLINOIS FED. AID PROJECT				