
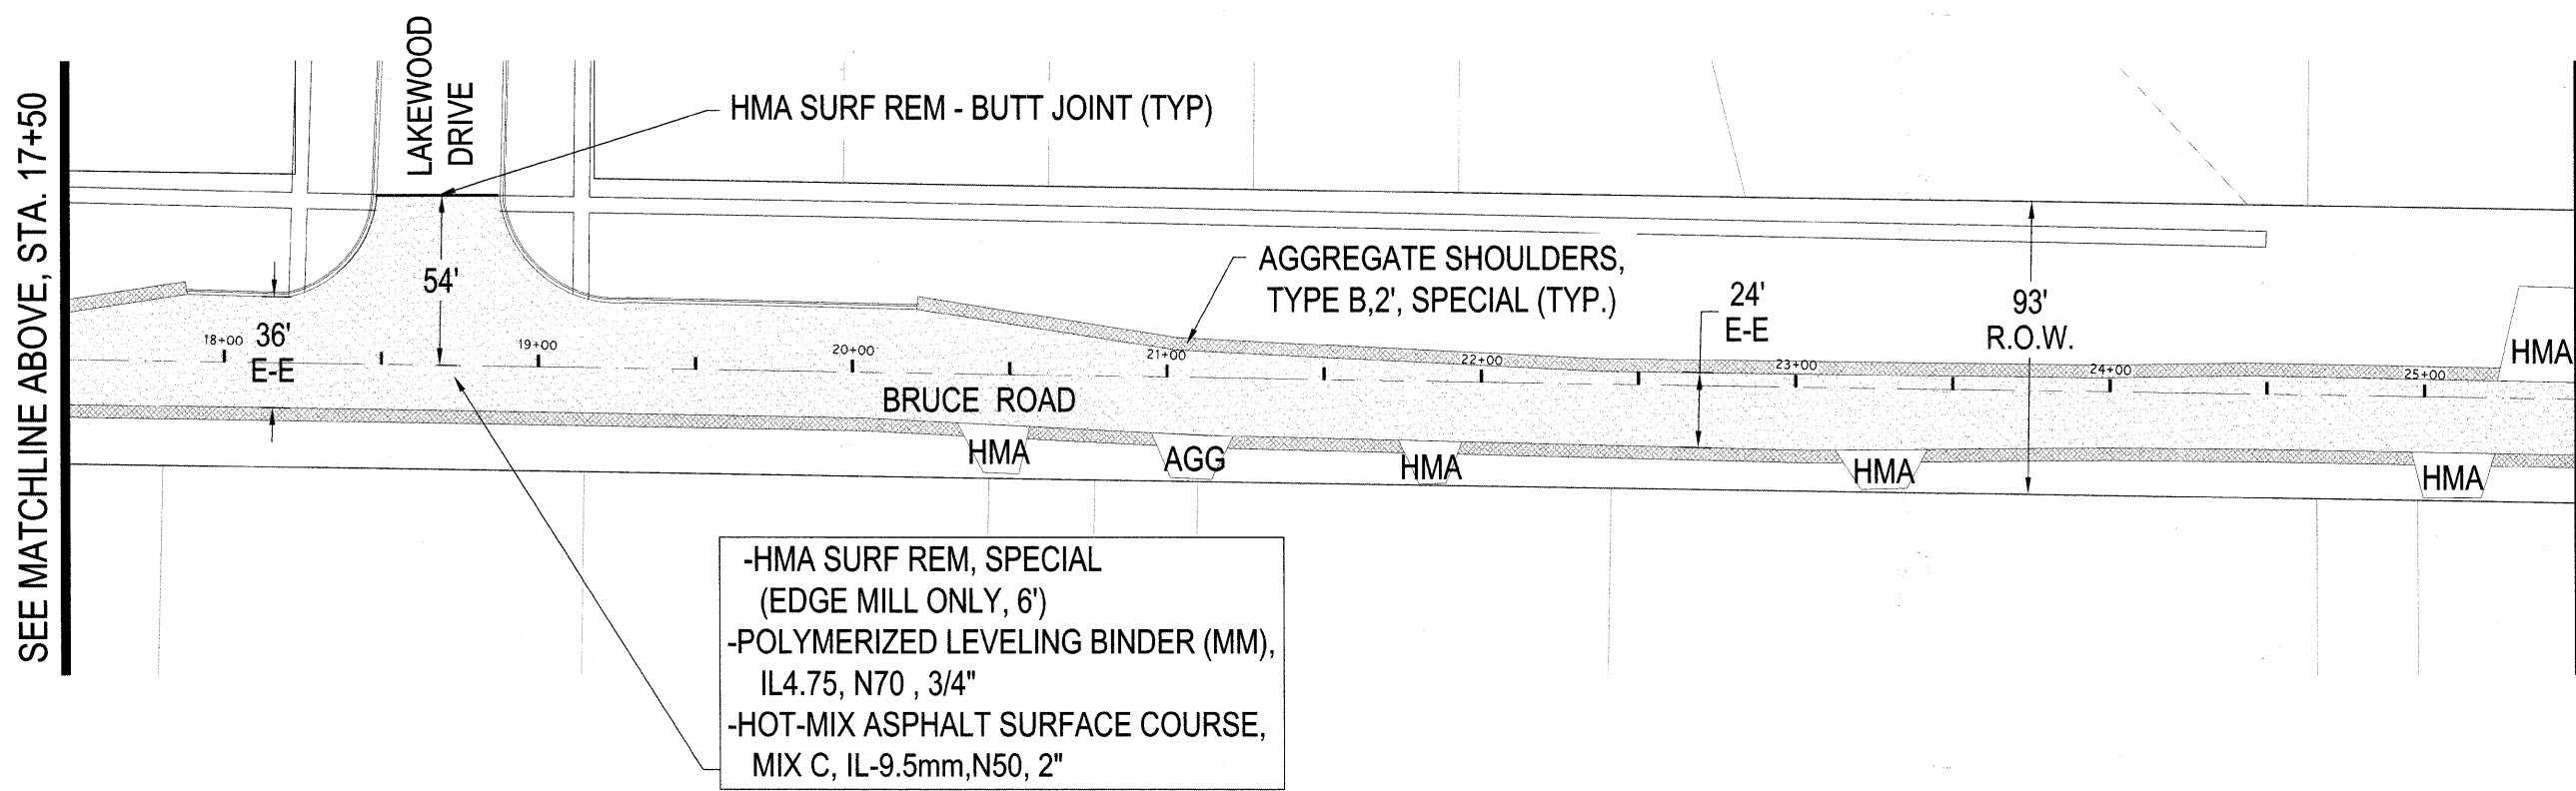


SEE MATCHLINE BELOW, STA. 17+50

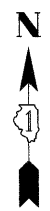

SEE MATCHLINE ABOVE, STA. 17+50

SEE MATCHLINE SHEET 6, STA. 25+50

-HMA SURF REM, SPECIAL
(EDGE MILL ONLY, 6')
-POLYMERIZED LEVELING BINDER (MM),
IL4.75, N70, 3/4"
-HOT-MIX ASPHALT SURFACE COURSE,
MIX C, IL-9.5mm, N50, 2"

FIELD ENGINEER: MELCHOR MANGOBA (847) 705-4408

FILE NAME =	USER NAME = Amy Wagner	DESIGNED - A. Wagner	REVISED - A. Wagner 10/14/2009
		DRAWN - A. Wagner	REVISED -
	PLOT SCALE = None	CHECKED - A. Ries	REVISED -
	PLOT DATE = 10/14/2009	DATE - 8/27/2009	REVISED -

STATE OF ILLINOIS
DEPARTMENT OF TRANSPORTATION

BRUCE ROAD PLAN SHEET	
STA. 10+00 - 25+50	
SCALE: None	SHEET NO. 05 OF 20 SHEETS
STA. 10+00 TO STA. 25+50	

F.A.U. RTE.	SECTION	COUNTY	TOTAL SHEETS	SHEET NO.
290/293	09-00065-00-RS	WILL	20	05
CONTRACT NO. 63352			ILLINOIS FED. AID PROJECT ARA-9003(408)	