





SEE MATCHLINE SHEET 6, STA. 41+50

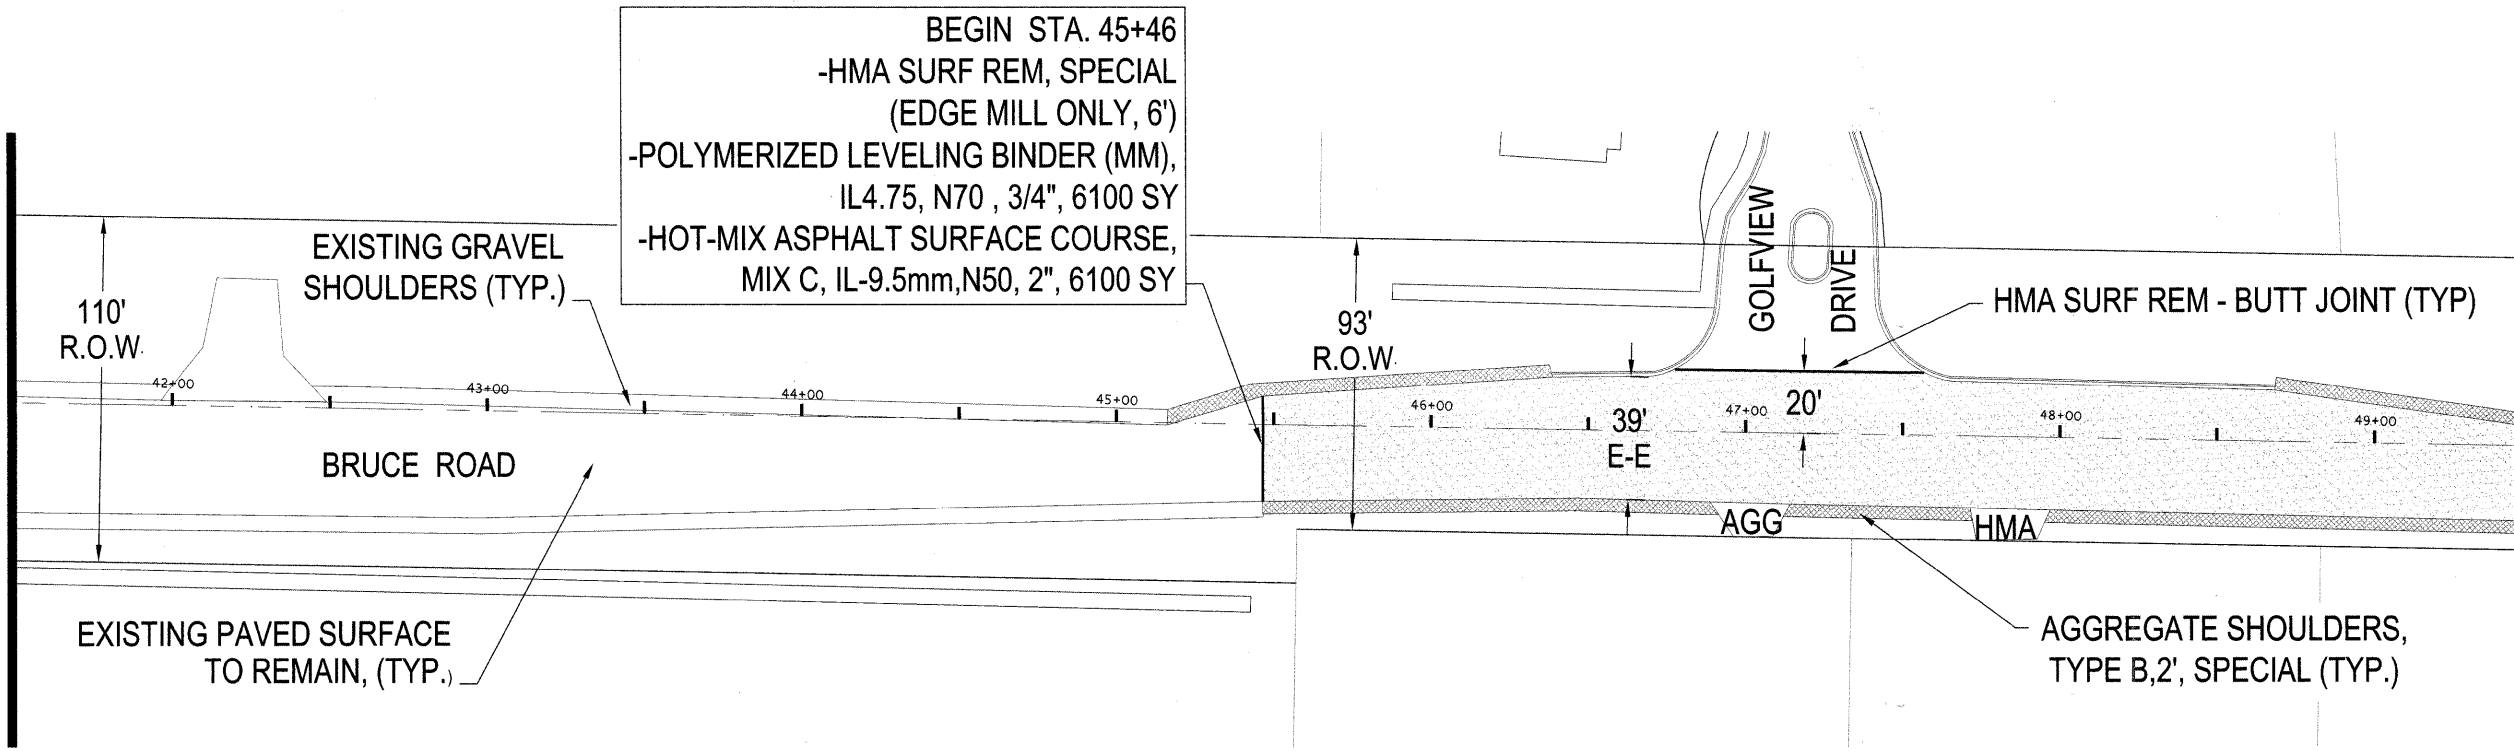

SEE MATCHLINE BELOW, STA. 49+50

SEE MATCHLINE ABOVE, STA. 49+50

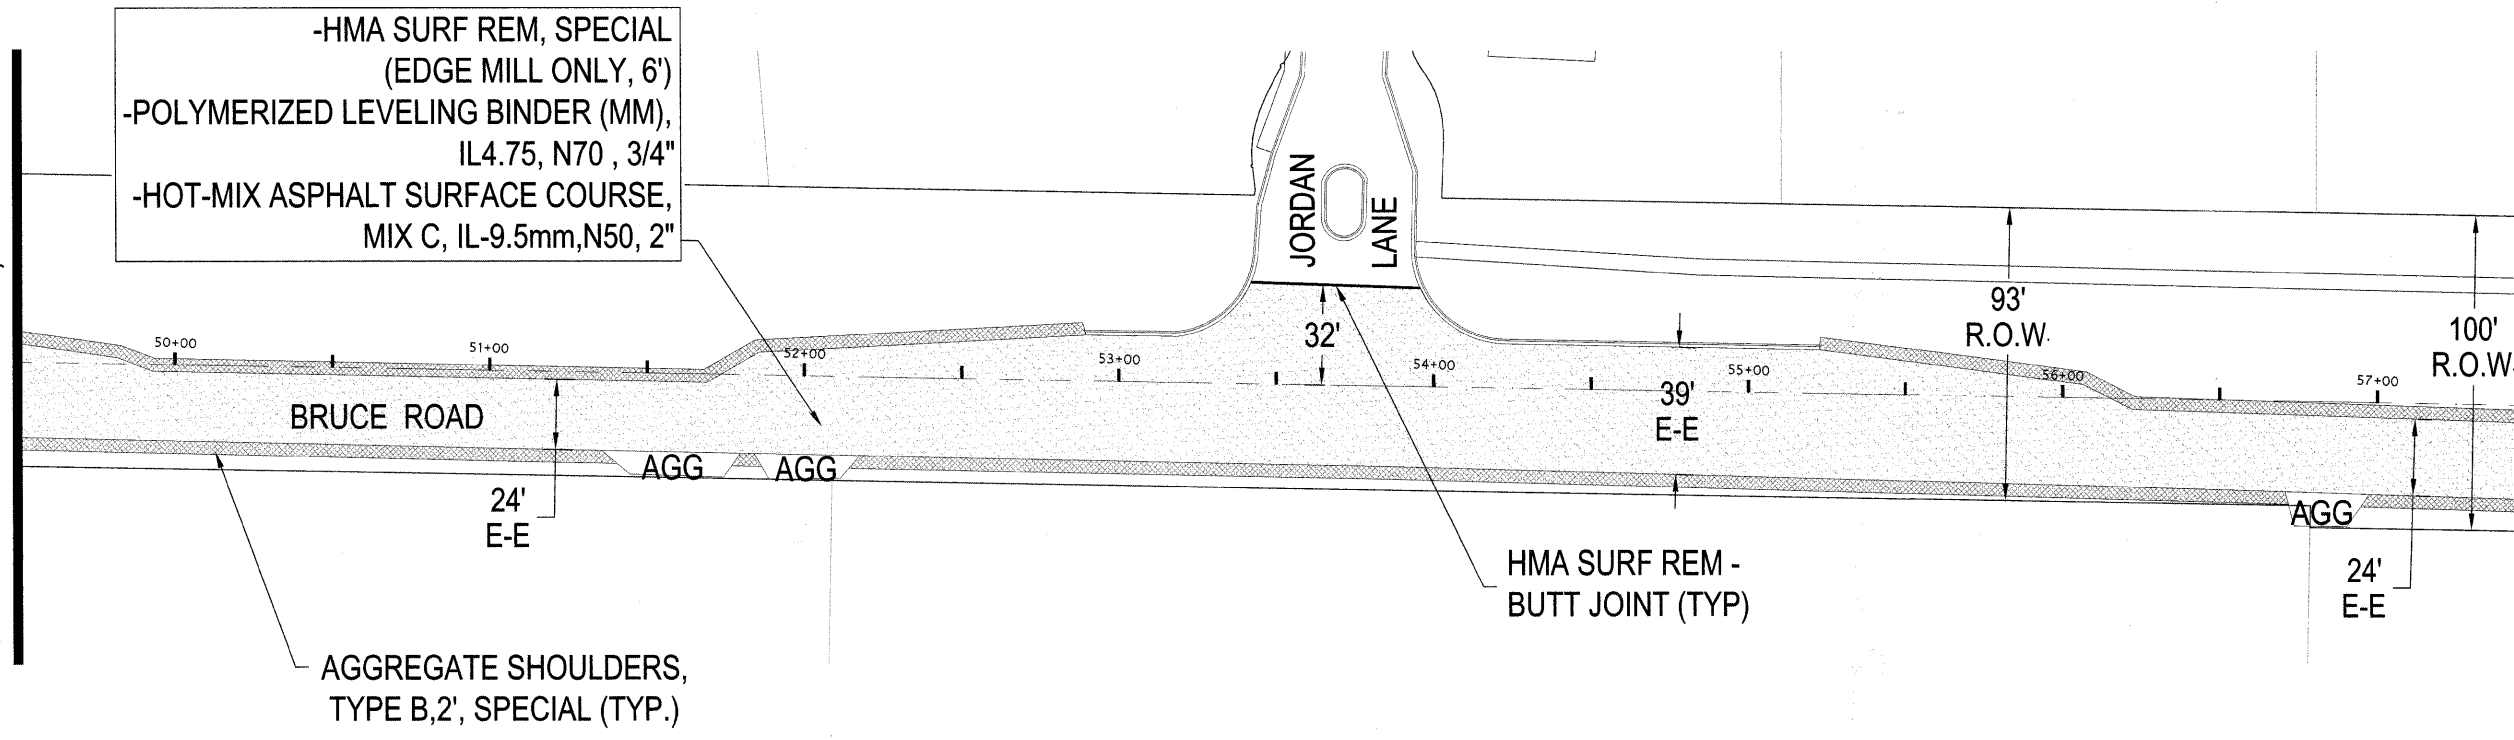

SEE MATCHLINE SHEET 8, STA. 57+50



FIELD ENGINEER: MELCHOR MANGOBA (847) 705-4408

FILE NAME =	USER NAME = Amy Wagner	DESIGNED - A. Wagner	REVISED - A. Wagner 10/14/2009
R:\Engineering\City Projects\2009 Roadway Program\2009 ARRA\drawings\090006500RS.dwg		DRAWN - A. Wagner	REVISED -
	PLOT SCALE = None	CHECKED - A. Ries	REVISED -
	PLOT DATE = 10/14/2009	DATE - 8/27/2009	REVISED -

STATE OF ILLINOIS
DEPARTMENT OF TRANSPORTATION

BRUCE ROAD PLAN SHEET STA. 41+50 - 57+50		
SCALE: None	SHEET NO. 07 OF 20 SHEETS	STA. 41+50 TO STA. 57+50

F.A.U. RTE.	SECTION	COUNTY	TOTAL SHEETS	SHEET NO.
290/293	09-00065-00-RS	WILL	20	07
CONTRACT NO. 63352			ILLINOIS FED. AID PROJECT ARA-9003(408)	