
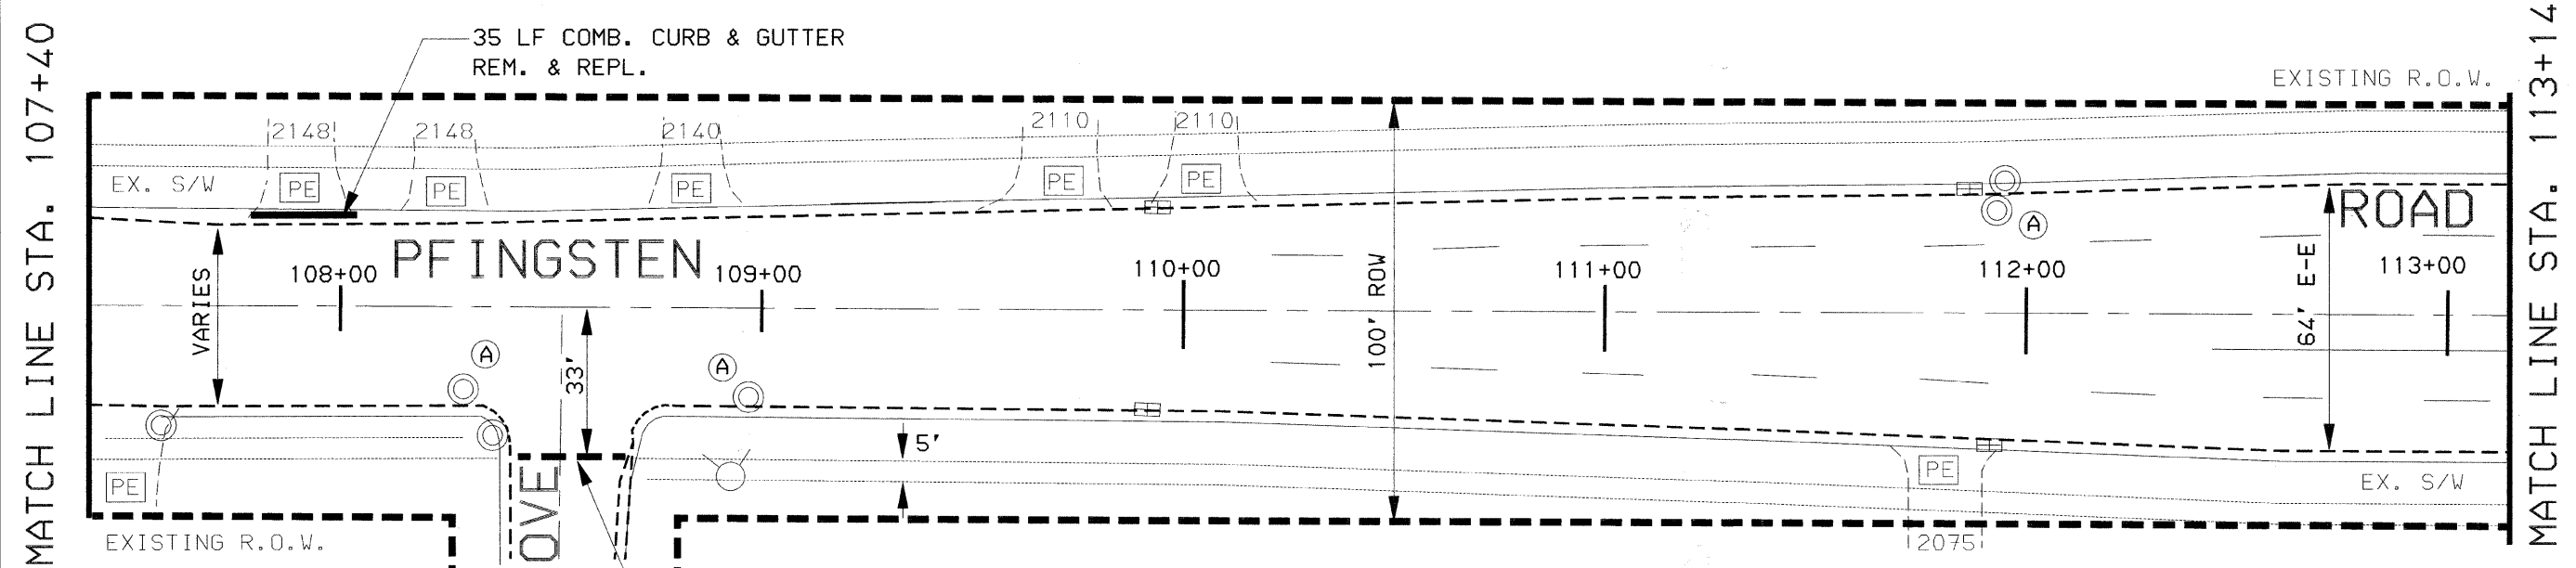


F. A. U. ROUTE	SECTION	COUNTY	TOTAL SHEETS	SHEET NO.
2734	09-00150-00-RS	COOK	23	4
FHWA REGION NO.		ILLINOIS PROJECT		
CONTRACT: 63362				

**BEGIN CONSTRUCTION  
STA. 106+45**

MILL EXISTING HMA SURFACE 2" AND REPLACE IT WITH 1-1/2" OF HMA SURFACE COURSE MIX D, N70 AND 3/4" OF HMA LEVELING BINDER (MM), N70 FROM STA 106+45 TO 145+45

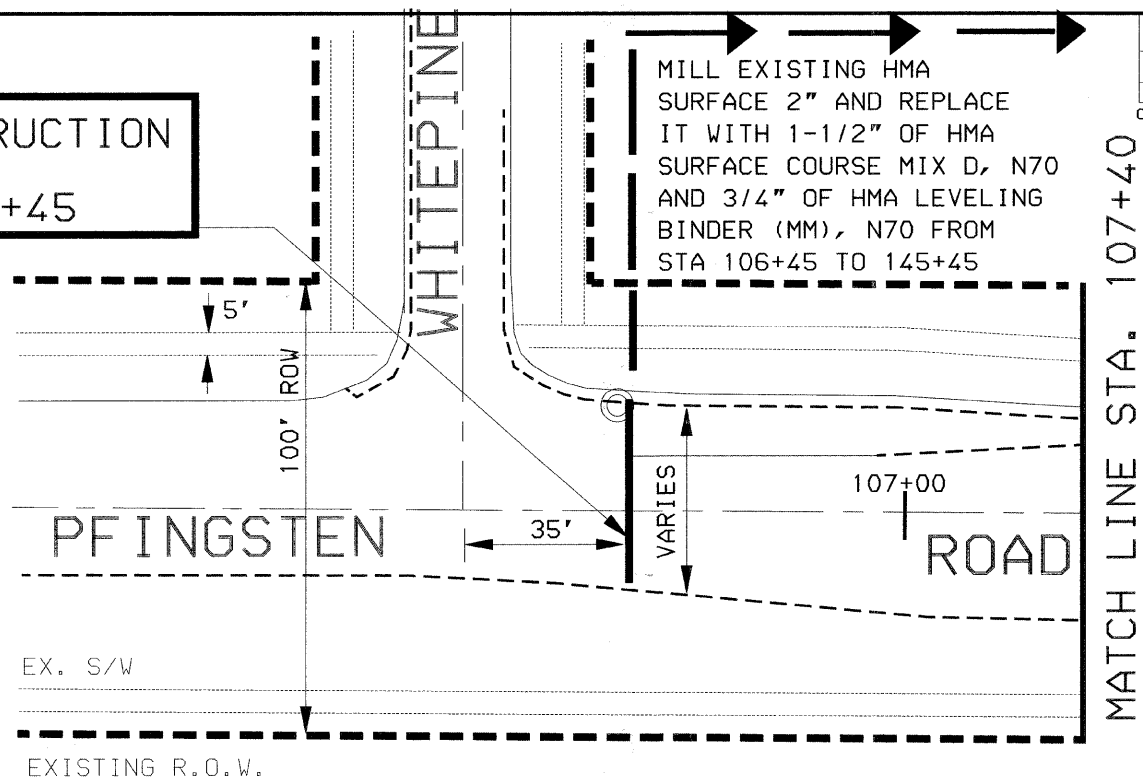

**LEGEND**

- (A) FRAMES AND LIDS TO BE ADJUSTED (SPECIAL)
- REC CATCH BASINS TO BE RECONSTRUCTED
- △ FRAMES AND GRATES, TYPE 21

STATION	SIDE	# OF LOOPS	EST. LENGTH
116+70	RT.	3	108'
117+50	RT.	1	72'
117+50	LT.	1	72'
118+00	LT.	3	108
137+30	LT.	1	60'
137+50	LT.	1	60'
<b>TOTAL ESTIMATED LENGTH</b>			<b>480 LF</b>

**VILLAGE OF NORTHBROOK**

PFLINGSTEN ROAD RESURFACING  
EXISTING AND PROPOSED PLAN  
STA. 106+45 TO STA. 113+14

DESIGN: JWH	DATE: 4/20/09
DRAWN: JWH	SCALE: 20'
CHECKED: RJD	FILE NO.: