



F.A.U. ROUTE	SECTION	COUNTY	TOTAL SHEETS	SHEET NO.
2734	09-00150-00-RS	COOK	23	6
FHWA REGION NO.		ILLINOIS PROJECT		
CONTRACT: 63362				

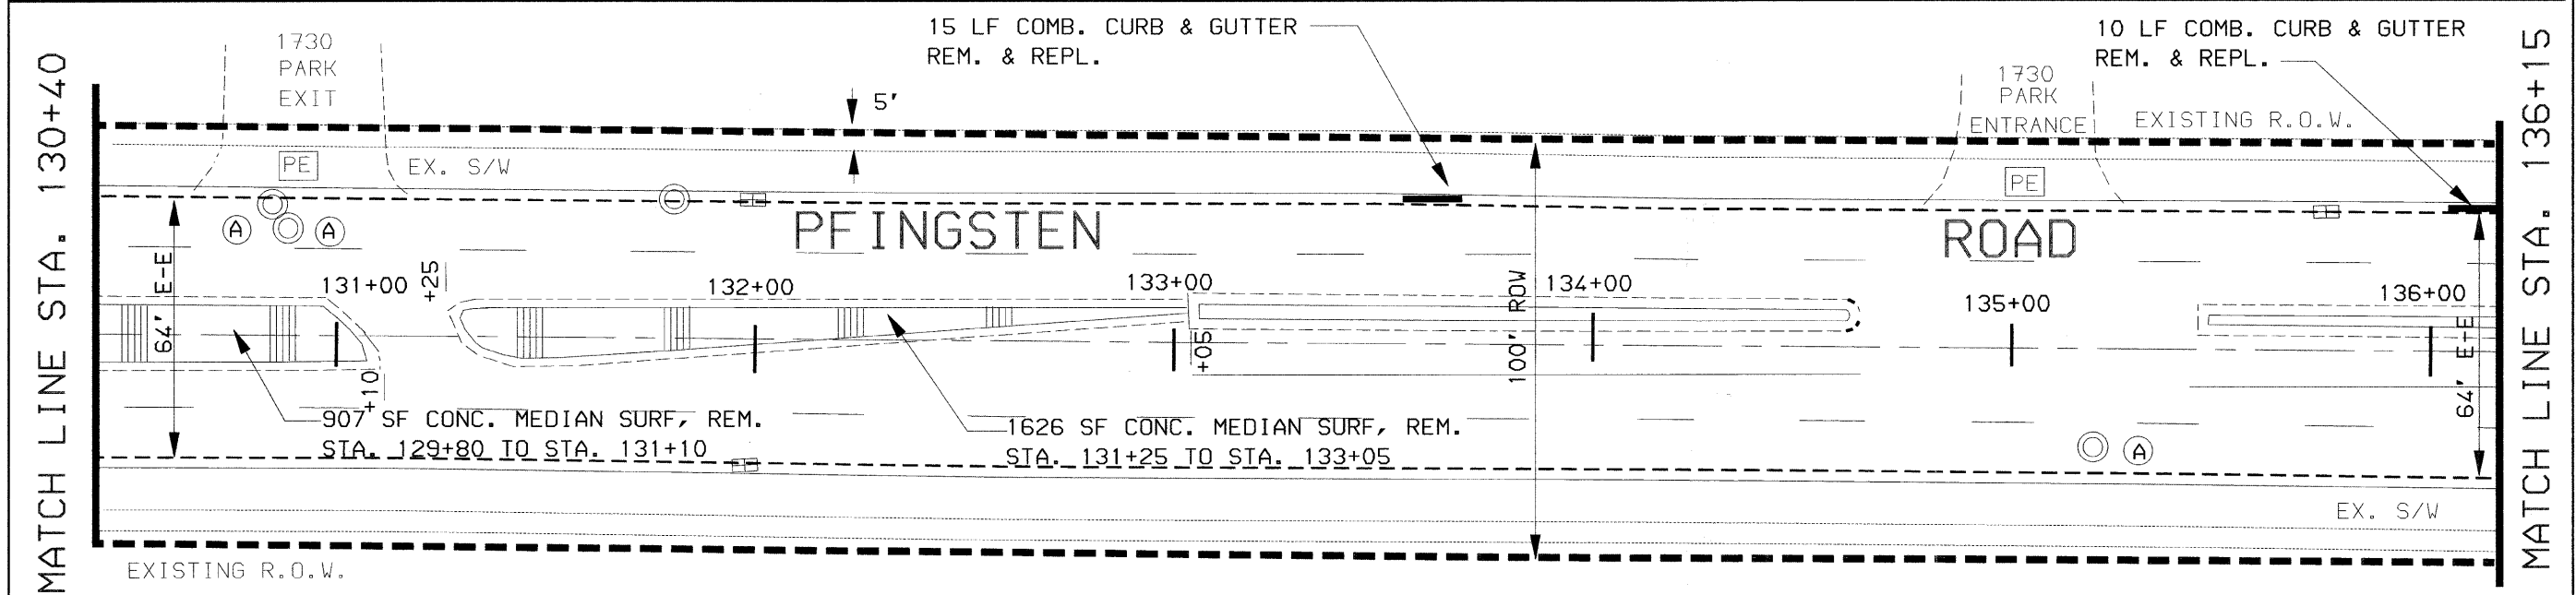

**LEGEND**

- (A) FRAMES AND LIDS TO BE ADJUSTED (SPECIAL)
- REC CATCH BASINS TO BE RECONSTRUCTED
- △ FRAMES AND GRATES, TYPE 21

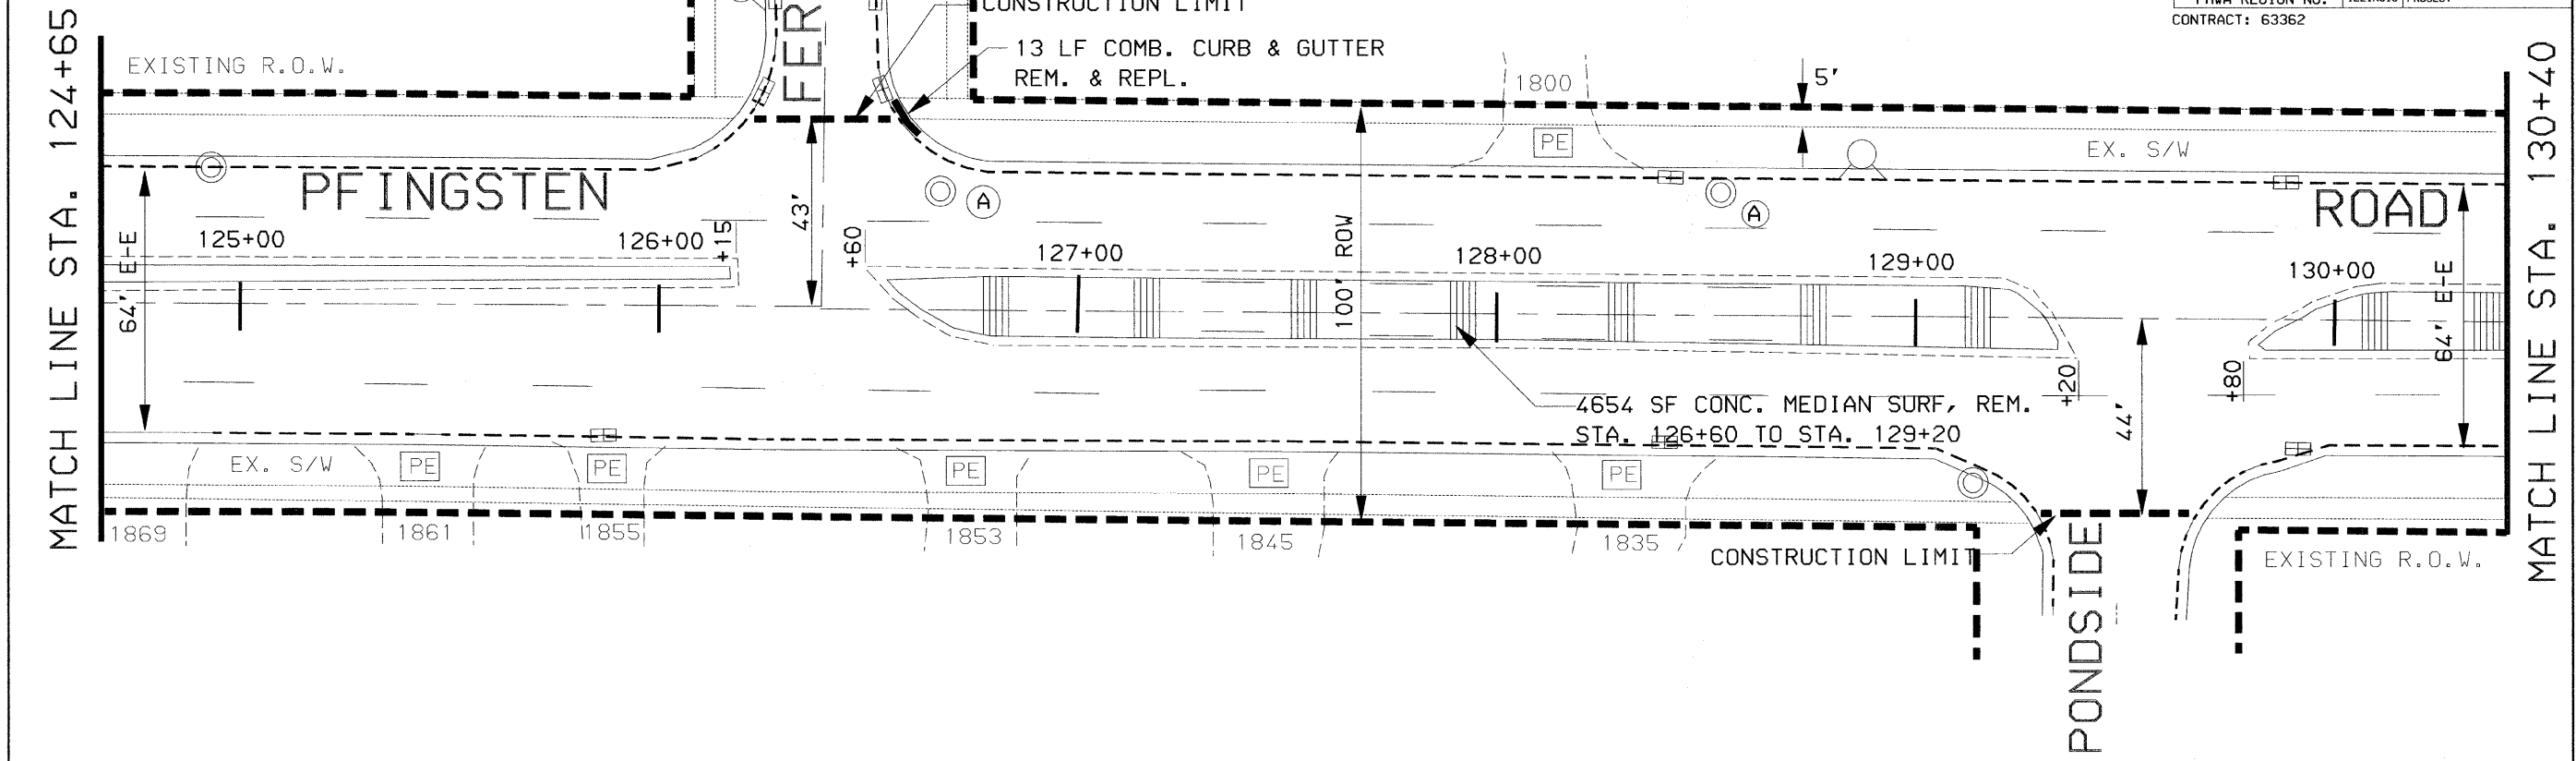

**VILLAGE OF NORTHBROOK**

PFINGSTEN ROAD RESURFACING  
EXISTING AND PROPOSED PLAN  
STA. 124+65 TO STA. 136+15

DESIGN: JWH	DATE: 4/20/09
DRAWN: JWH	SCALE: 20'
CHECKED: RJD	FILE NO.: