
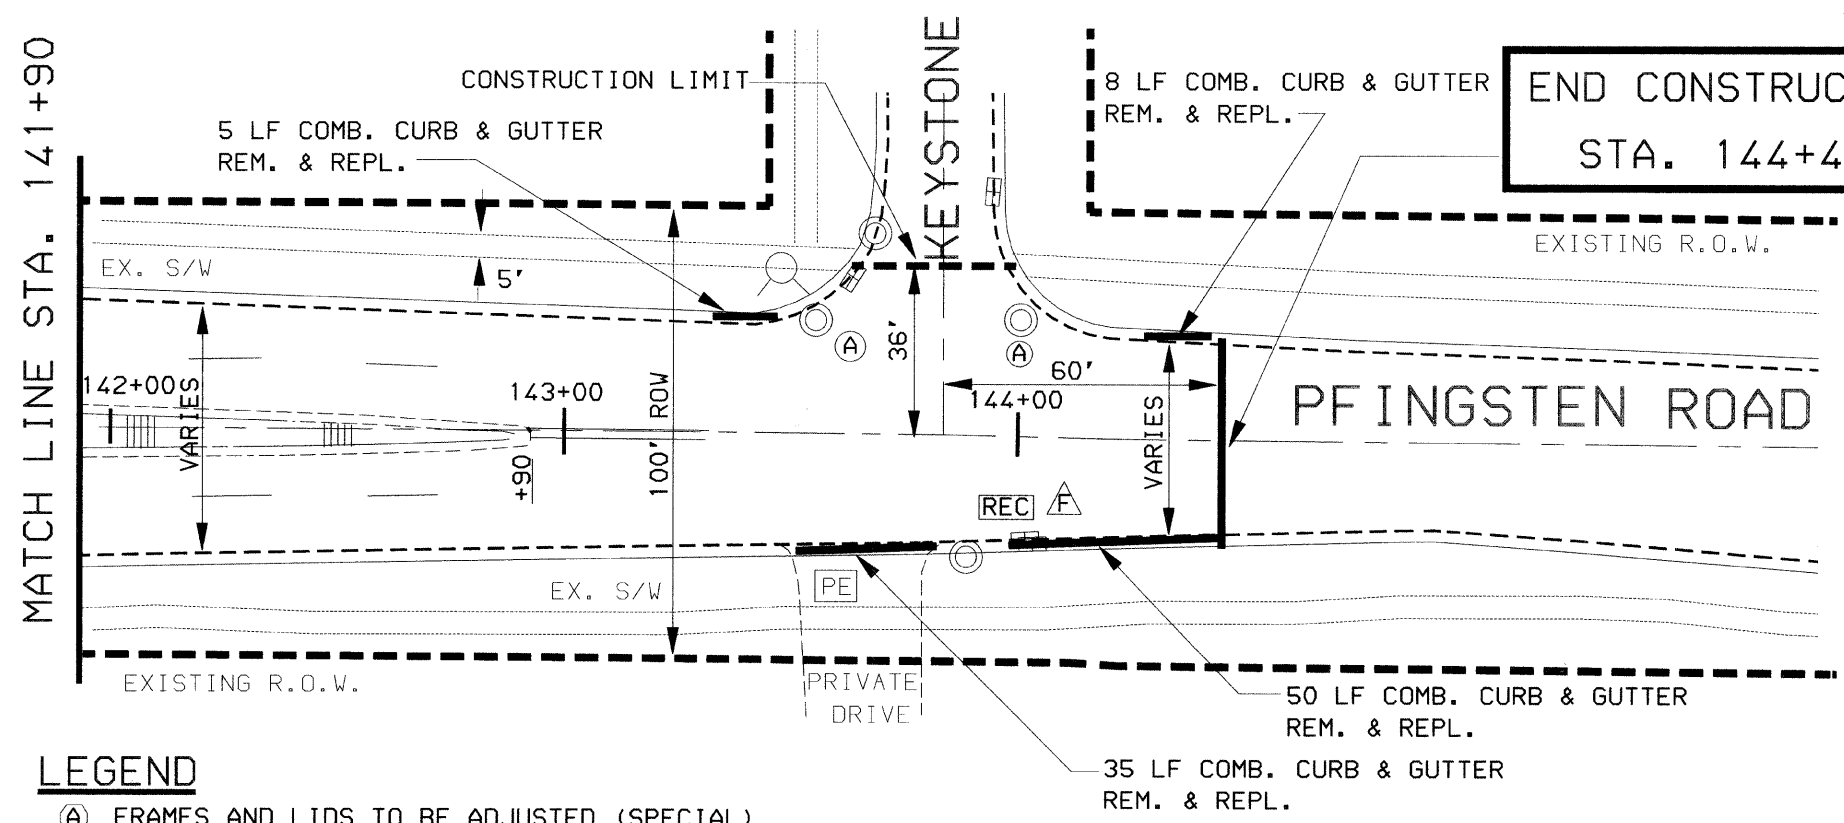


F.A.U. ROUTE	SECTION	COUNTY	TOTAL SHEETS	SHEET NO.
2734	09-00150-00-RS	COOK	23	7
FHWA REGION NO.		ILLINOIS PROJECT		
CONTRACT: 63362				

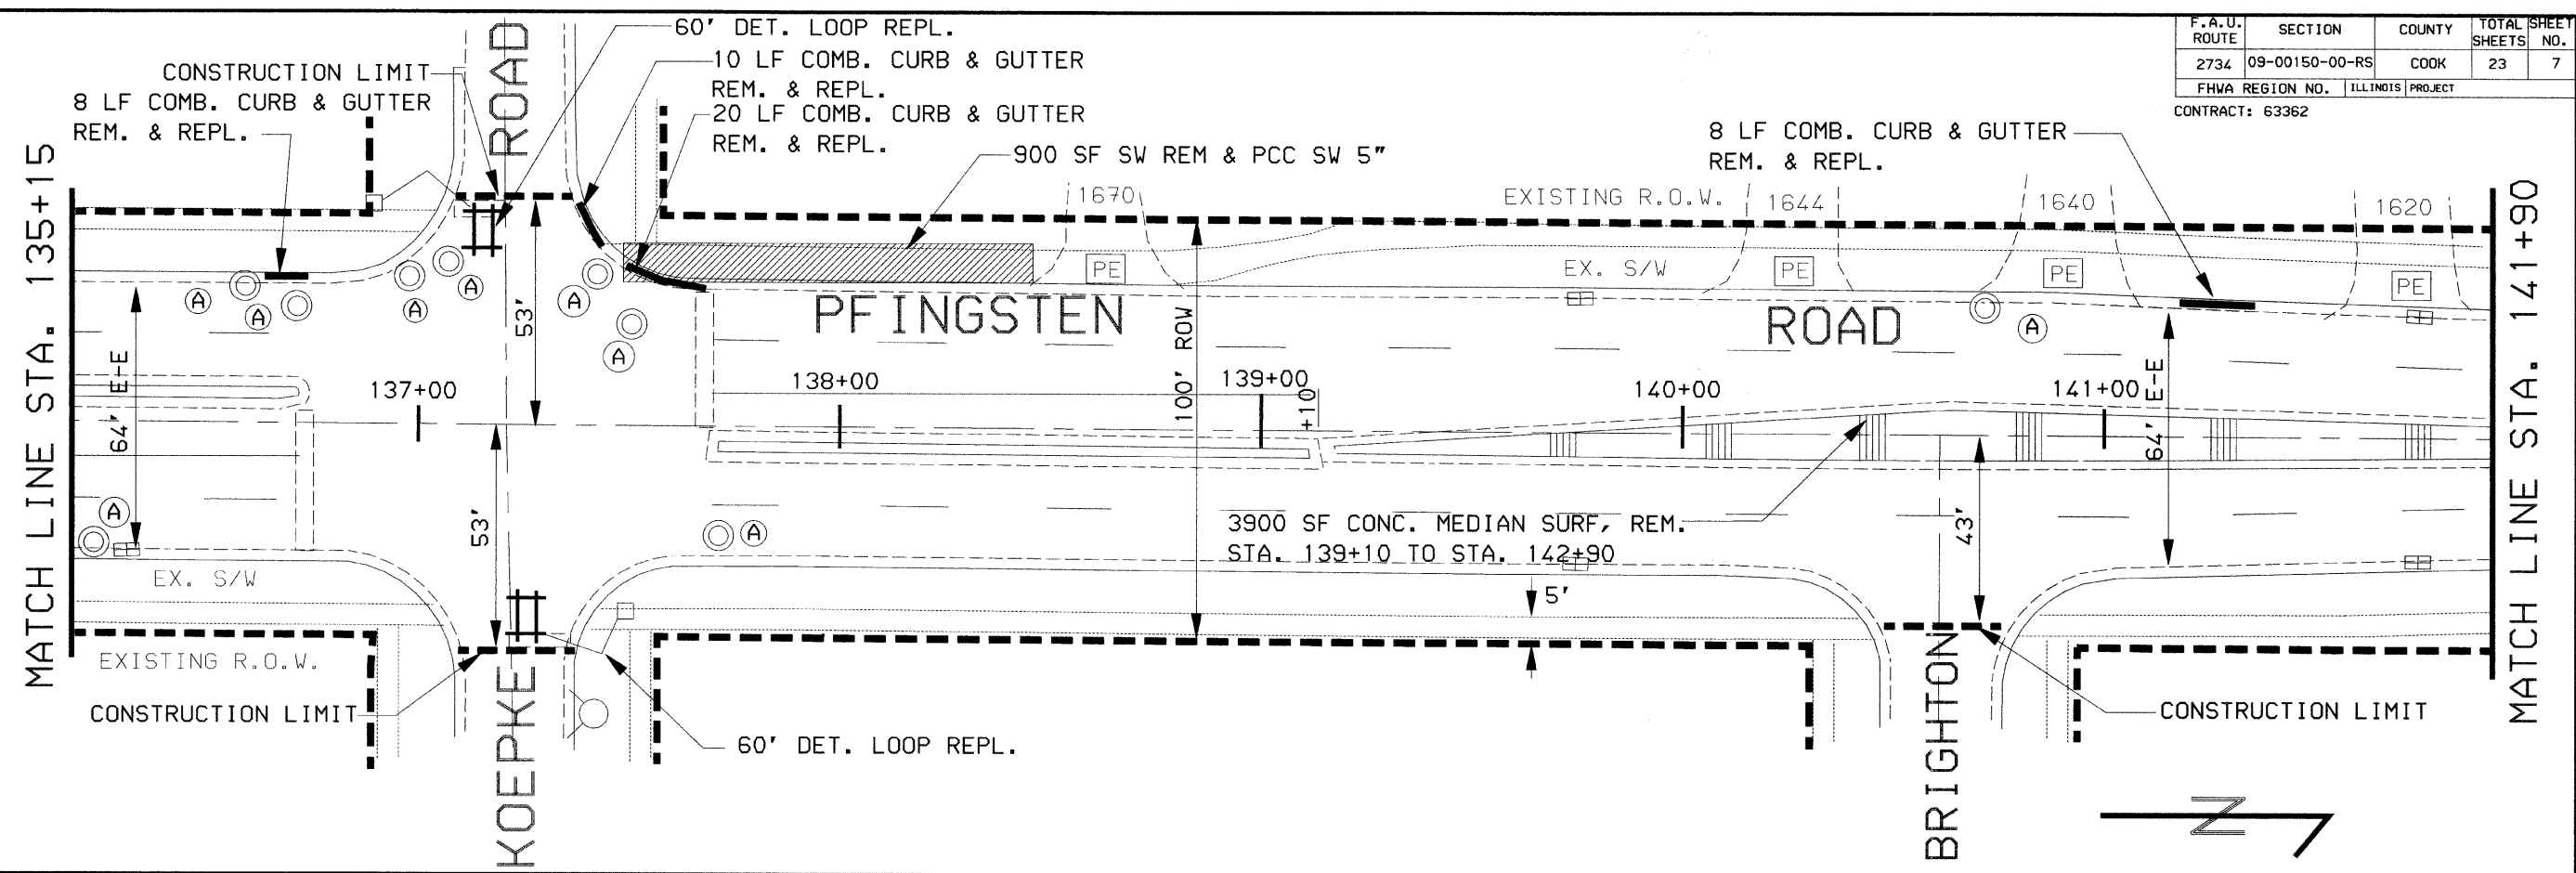

- LEGEND**
- (A) FRAMES AND LIDS TO BE ADJUSTED (SPECIAL)
 - REC CATCH BASINS TO BE RECONSTRUCTED
 - △ FRAMES AND GRATES, TYPE 21

VILLAGE OF NORTHBROOK

PFINGSTEN ROAD RESURFACING
EXISTING AND PROPOSED PLAN
STA. 136+15 TO STA. 144+45

DESIGN: JWH	DATE: 4/20/09
DRAWN: JWH	SCALE: 20'
CHECKED: RJD	FILE NO.: