



F.A.U. ROUTE	SECTION	COUNTY	TOTAL SHEETS	SHEET NO.
2734	09-00150-00-RS	COOK	23	8
FHWA REGION NO.		ILLINOIS PROJECT		
CONTRACT: 63362				

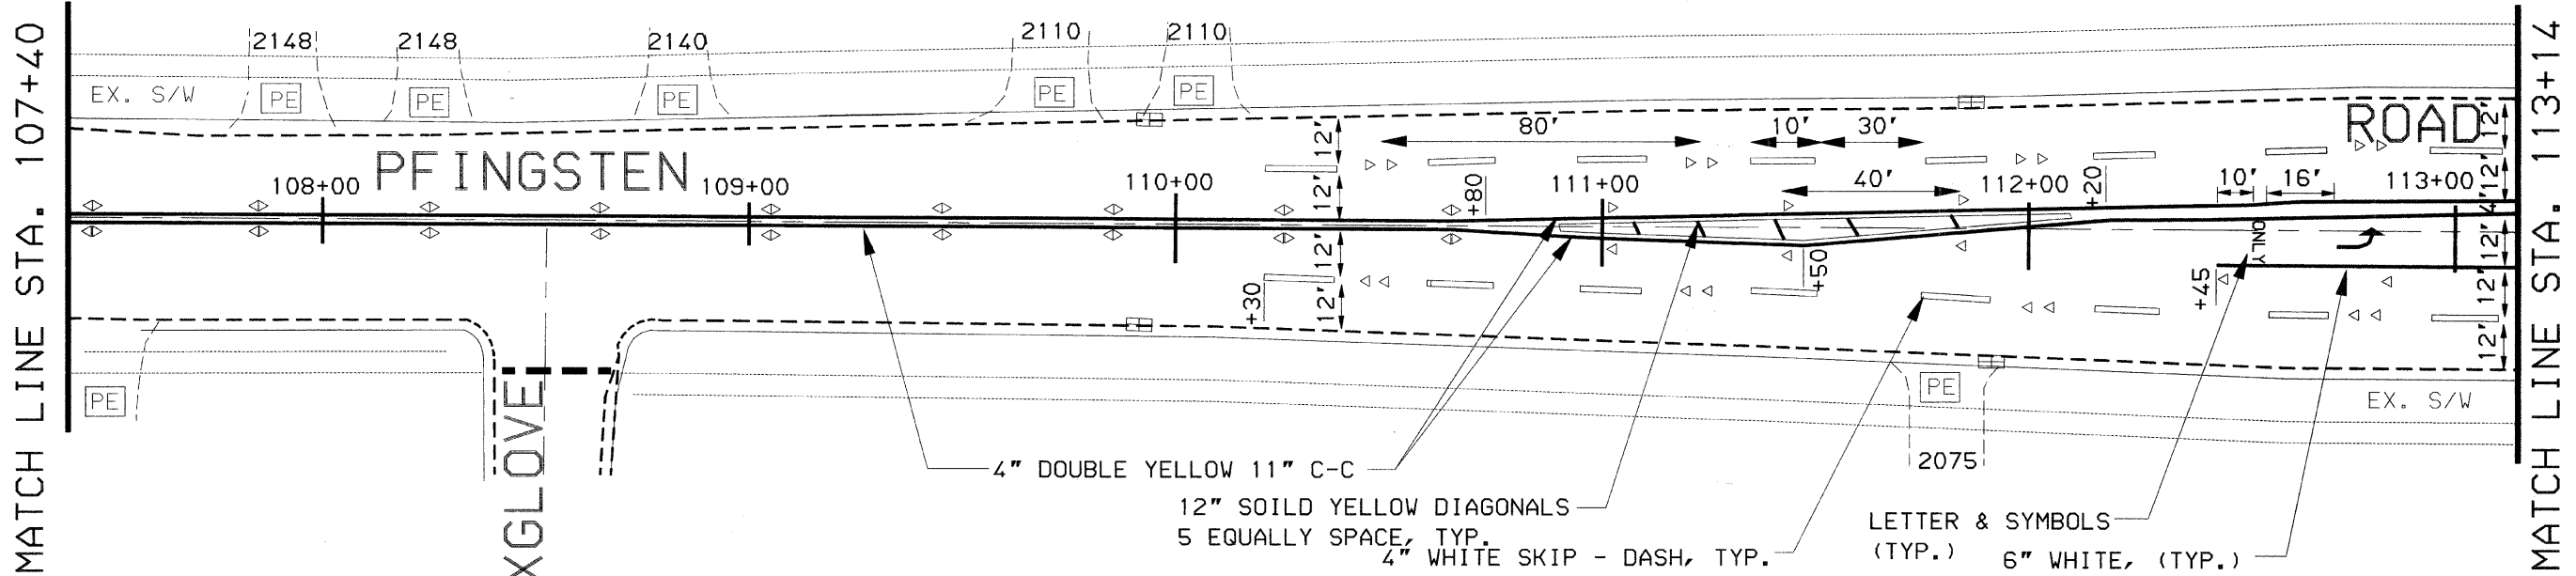

BEGIN CONSTRUCTION
STA. 106+45

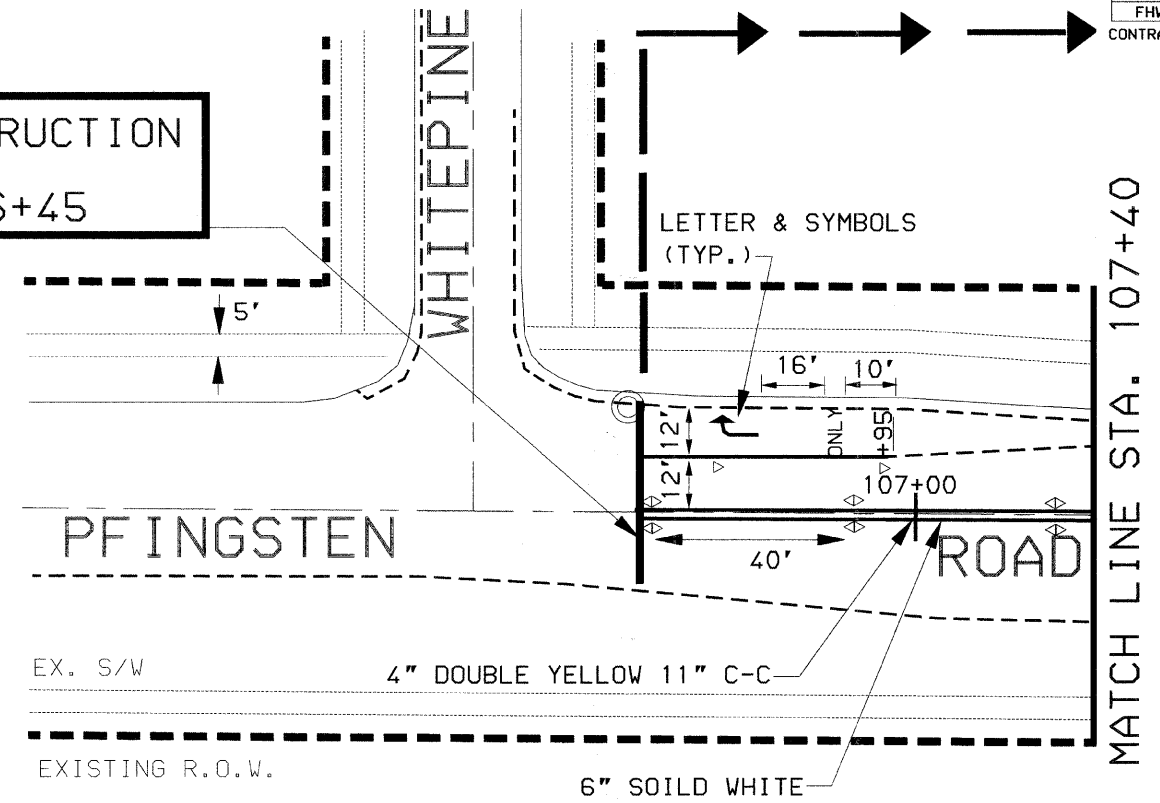

NOTES:

1. REFER TO DISTRICT 1 STANDARD DETAIL TC-11 FOR ADDITIONAL DETAILS REGARDING APPLICATIONS OF RAISED REFLECTIVE PAVEMENT MARKERS
2. REFER TO DISTRICT 1 STANDARD DETAIL TC-13 FOR ADDITIONAL DETAILS REGARDING APPLICATIONS OF RAISED REFLECTIVE PAVEMENT MARKERS
3. ALL PAVEMENT MARKINGS SHALL BE THERMOPLASTIC

VILLAGE OF NORTHBROOK

PFINGSTEN ROAD RESURFACING
EXISTING AND PROPOSED PAVEMENT MARKINGS
STA. 107+40 TO STA. 113+14

DESIGN: JWH	DATE: 4/23/09
DRAWN: JWH	SCALE: 20'
CHECKED: RJD	FILE NO.: